


DATE: APRIL 1928  
 SHEET: 5  
 TOTAL SHEETS: 31

PLAN  
 DATE: APRIL 1928  
 SHEET: 5  
 TOTAL SHEETS: 31

PROF.  
 DATE: APRIL 1928  
 SHEET: 5  
 TOTAL SHEETS: 31

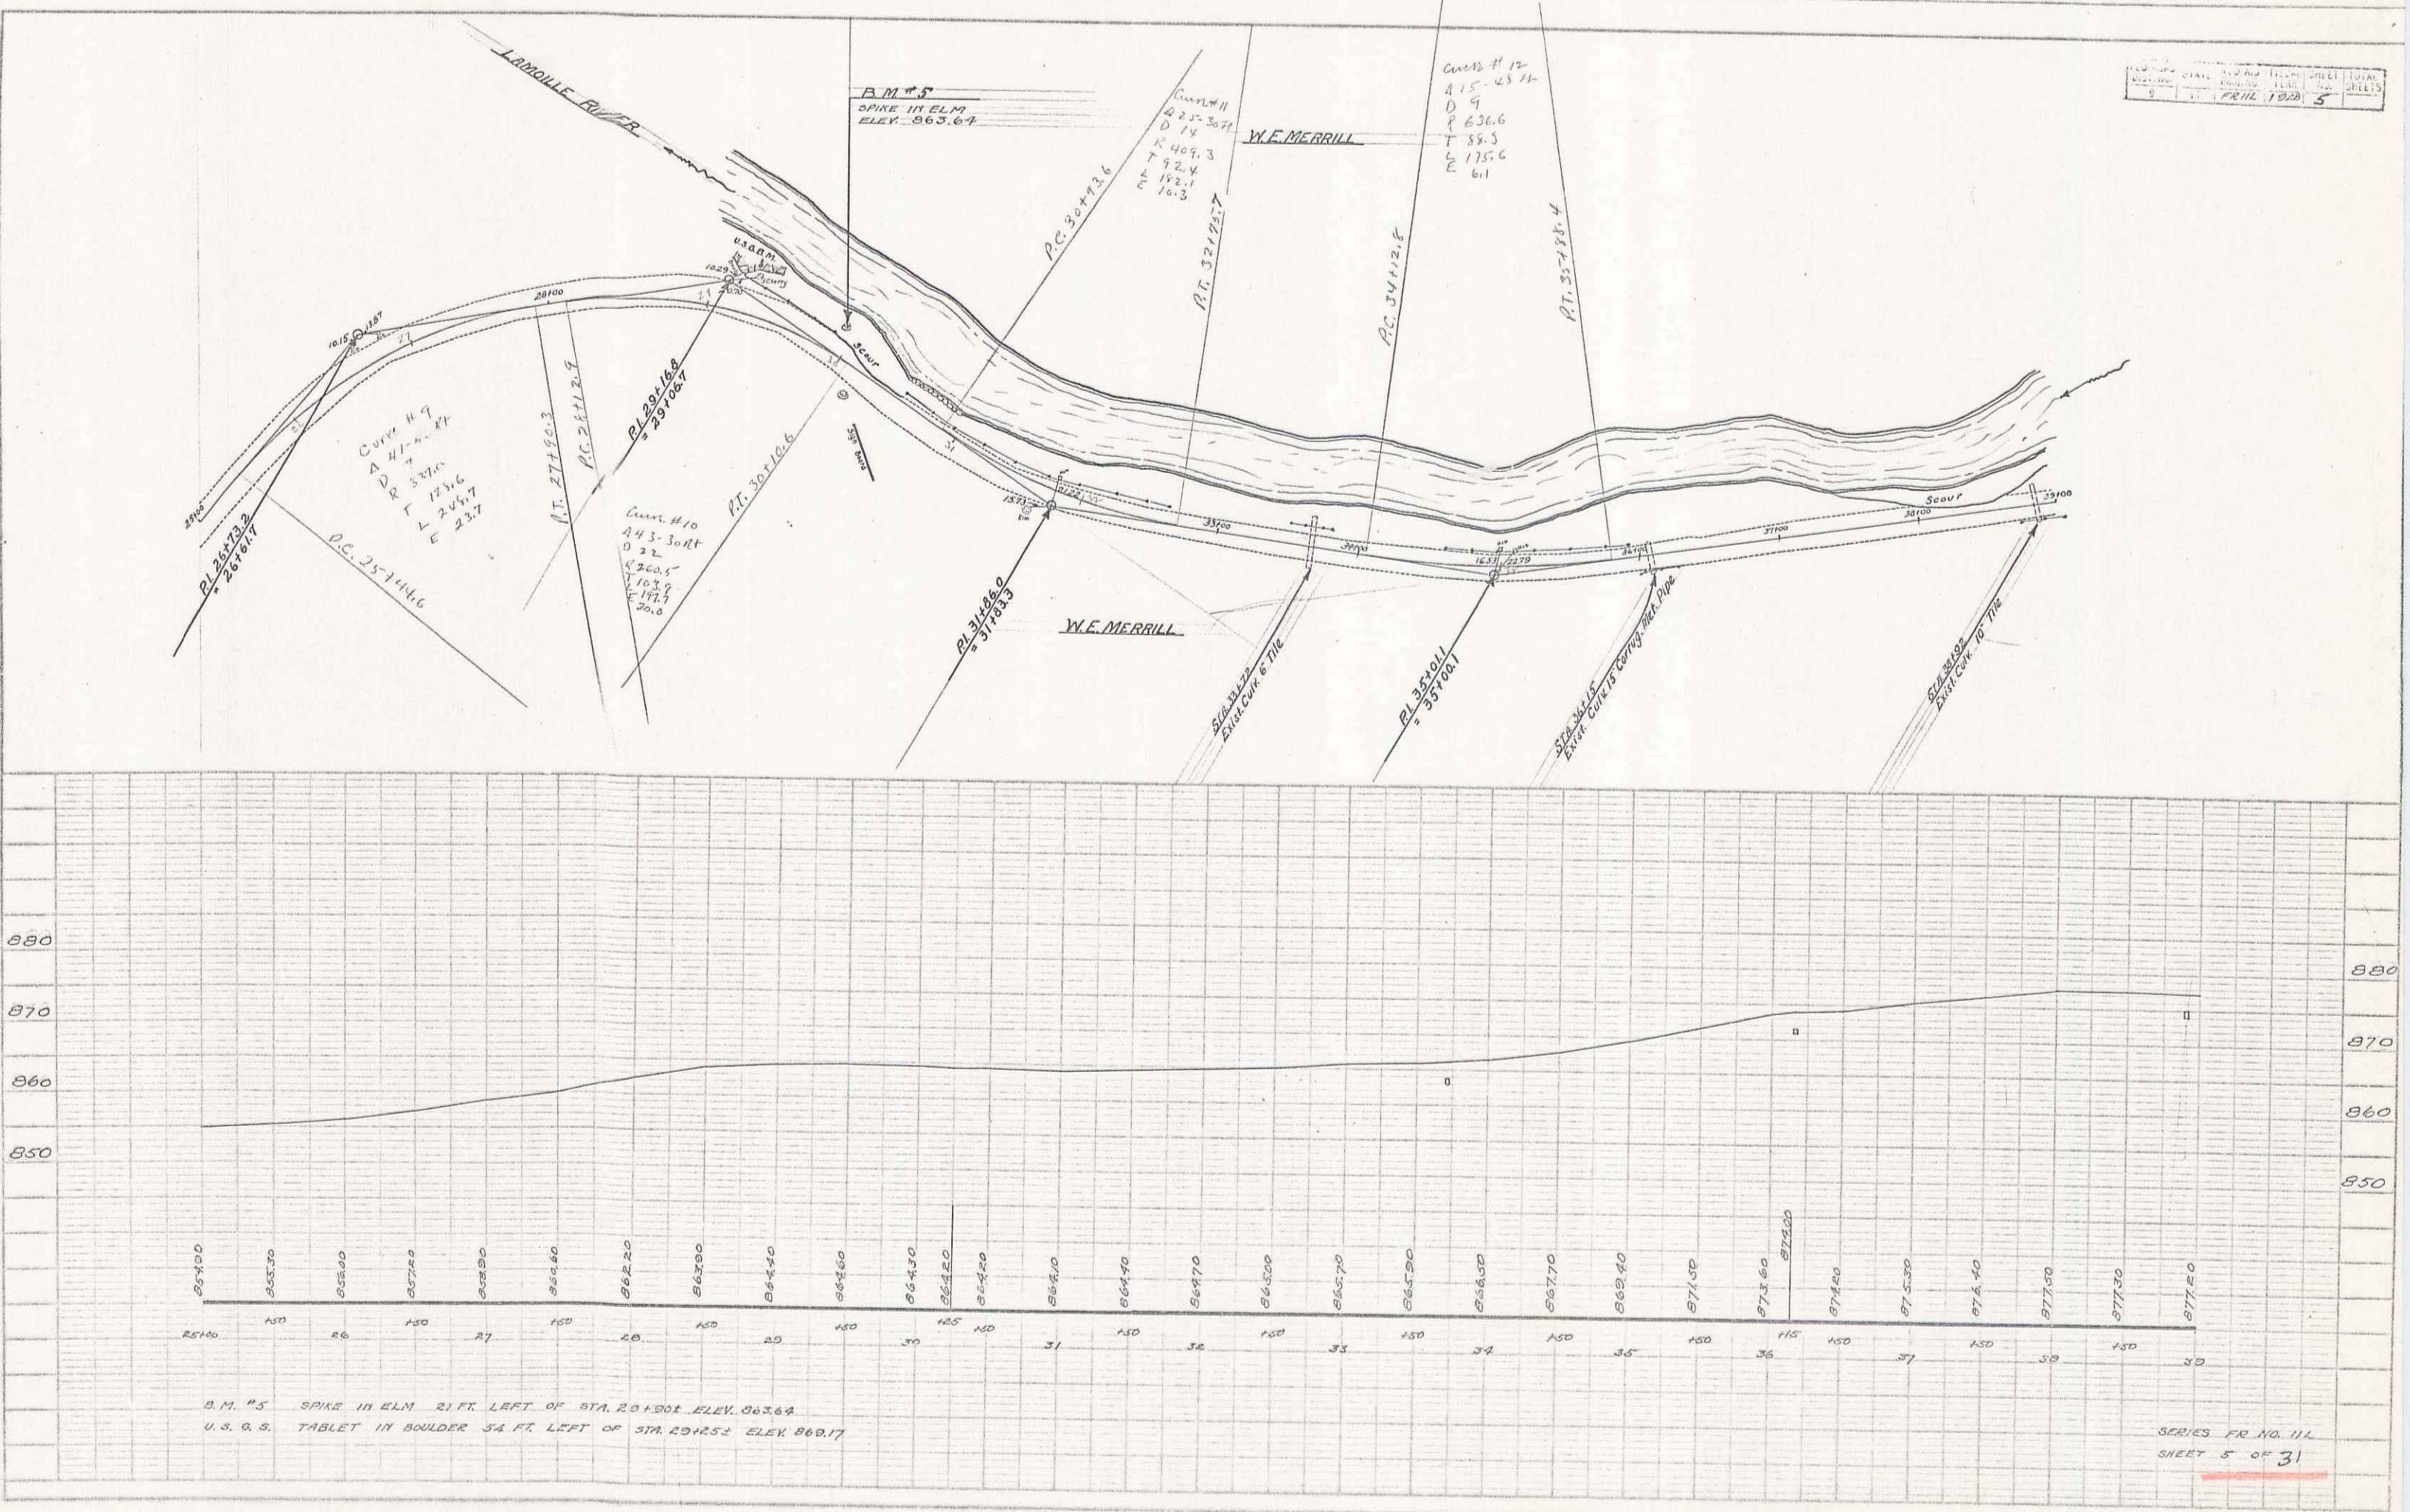

B.M. #5 SPIKE IN ELM 21 FT. LEFT OF STA. 25+001 ELEV. 863.64  
 U.S.G.S. TABLE IN BOULDER 34 FT. LEFT OF STA. 25+253 ELEV. 868.17

SERIES P.R. NO. 111  
 SHEET 5 OF 31

3