
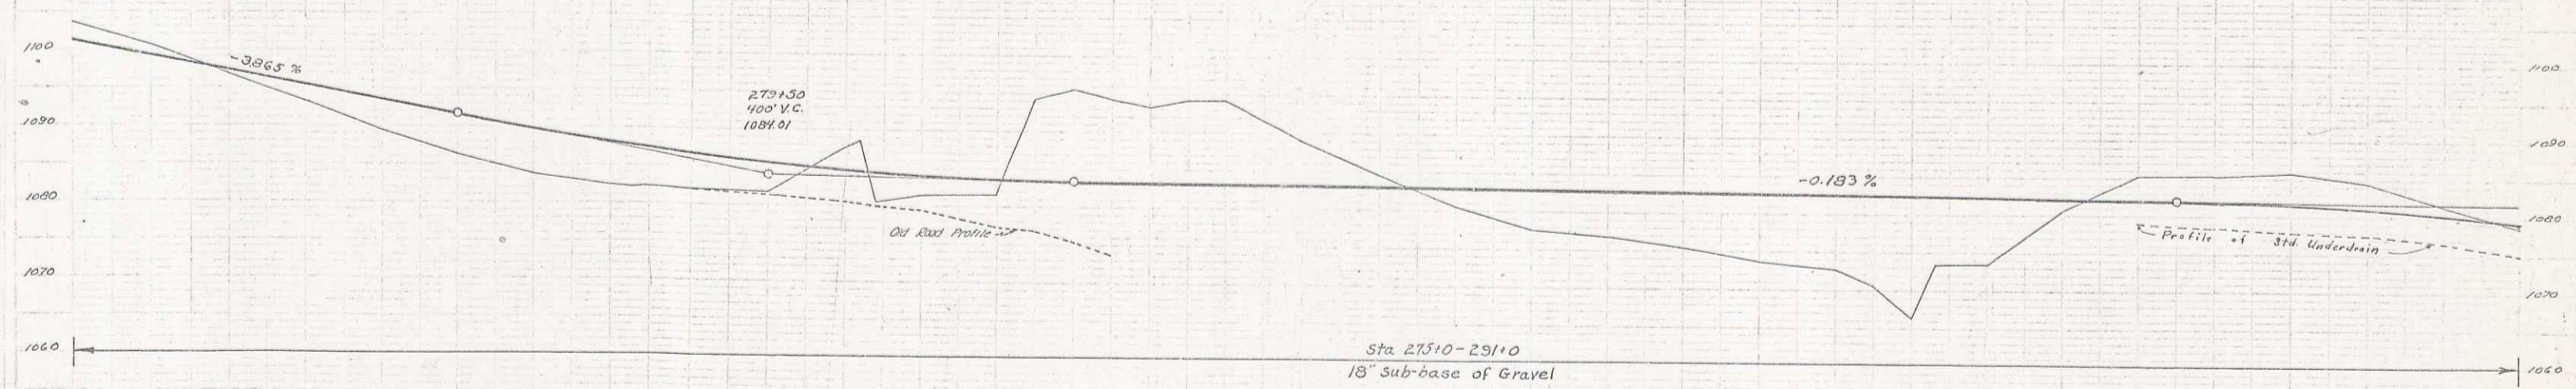
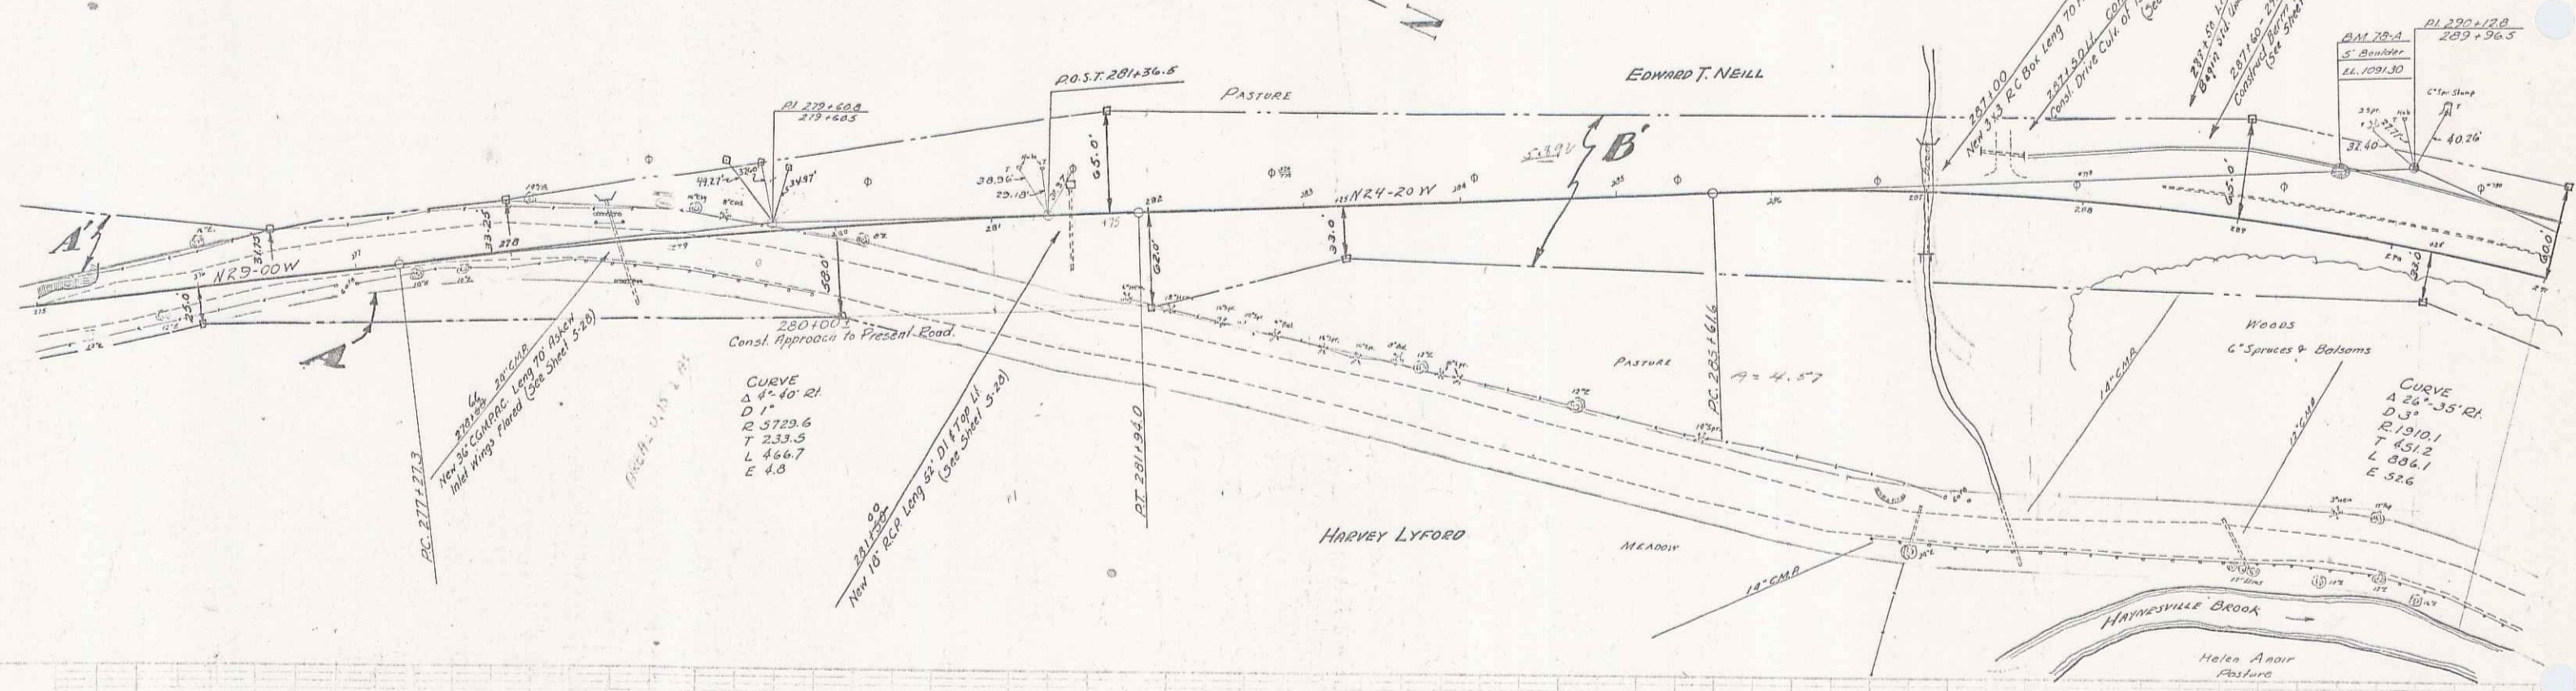


PARCEL KIND OF DATE OF GRANTOR GRANTEE RECORDED REMARKS
 INSTRUMENT INSTRUMENT ACROSS-ROAD DATE
 A.B.C.D. G.C.D. 1-20-37 HARVEY + JIM LYFORD Sta. 111 34 461-2 2-5-37
 100' G.C.D. 3-10-37 EDWARD T. NEILL " 34 469-70 3-17-37

81-B 1931 17 102

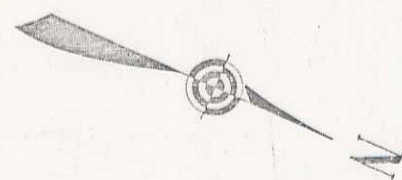

1082.7	1083.7	1084.7	1085.7	1086.7	1087.7	1088.7	1089.7	1090.7	1091.7	1092.7	1093.7	1094.7	1095.7	1096.7	1097.7	1098.7	1099.7	1100.7
275	276	277	278	279	280	281	282	283	284	285	286	287	288	289	290	291		

BM 78-A SPOT ON 5' BOULDER 34' LT STA 280+59 ELEV 1091.30

SERIES FHP No. 81-B
SHEET 17 OF 18 SHEETS

14