


5 30' AT RT
 0 41' 30"
 0 12' 36"
 7 36' 33"
 L 10 66' 7"
 E 110.0

PARCEL	KIND OF INSTRUMENT	DATE OF INSTRUMENT	GRANTOR	GRANTEE	RECORDED	WALDEN	DATE	REMARKS
ABCDE	Q.C.D.	1-28-37	H.M. & H.M. PERKINS & WIDOW	OF OF VT. TRUST CO.	23	182-34	2-5-37	
ABCDEF	Q.C.D.	6-3-37	S.P. & W.J. GARDNER	FED. LAND BANK	23	192-6	7-1-37	
	PRO RELEASE	3-6-37	FED. FARM MORTGAGE CORP.		23	191-2-3	7-1-37	

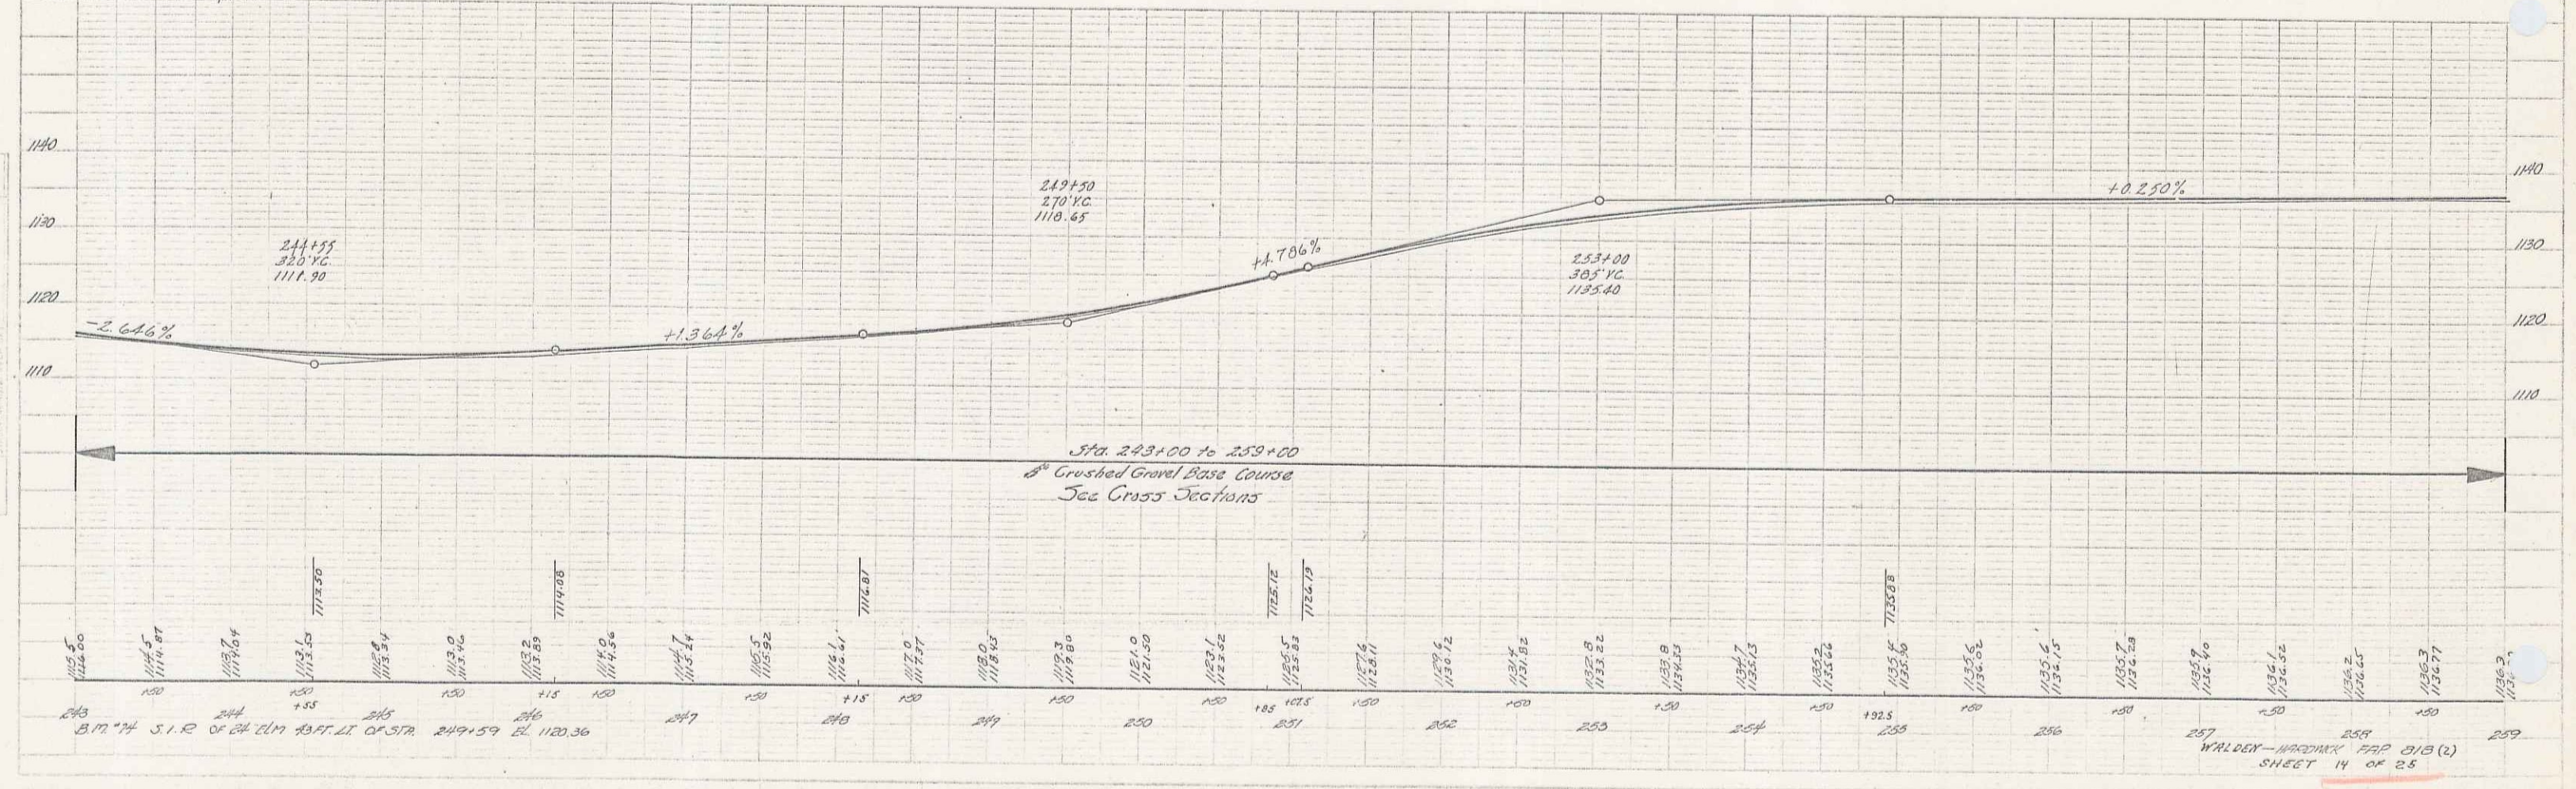

ROGERS
 ENGINEER

ROGERS
 ENGINEER