



STATION	POS.
306+00	L.T.
306+50	L.T.
306+75	L.T.
307+50	L.T.
308+00	L.T.

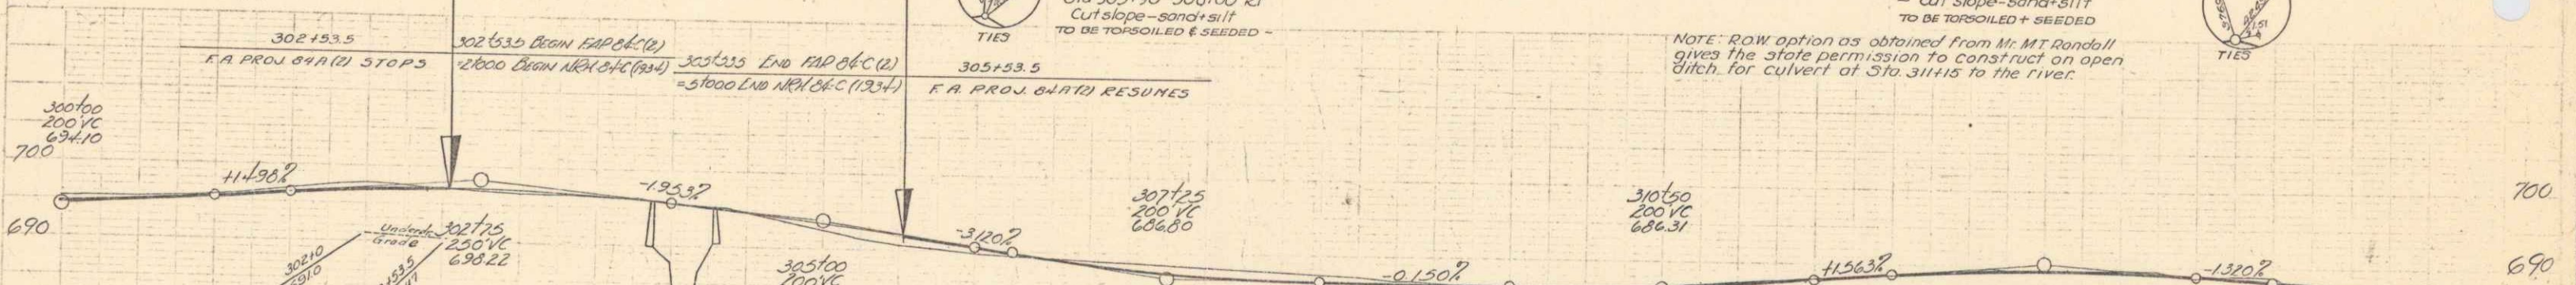

PARCEL	INSTRUMENT	DATE	GRANTOR	GRANTEE	RECORDED	REMARKS
A, B	VD, OE	2-26-41	H.S. & FLEGG WOODMANSEE	ST. OF VT	27	284-5 3-17-41
A'	VD, OE	2-26-41	W.H. & D.M. WHITCOMB	ST. OF VT	27	203-9 3-12-41
A''	VD, OE	2-26-41	MABELLE UDALL	ST. OF VT	27	219-20 3-12-41
A'''	VD, OE	2-24-41	M.T. & EUNICE RANDALL	ST. OF VT	27	242-43 3-12-41
A''''	VD, OE	3-3-41	METHODIST CHURCH	ST. OF VT	27	272-93 4-5-41
A'''''	VD, OE	2-26-41	E.H. & EMILY PATTERSON	ST. OF VT	27	232-3 3-12-41
A''''''	VD, OE	2-26-41	E.H. & EMILY PATTERSON	ST. OF VT	27	208-201 3-12-41

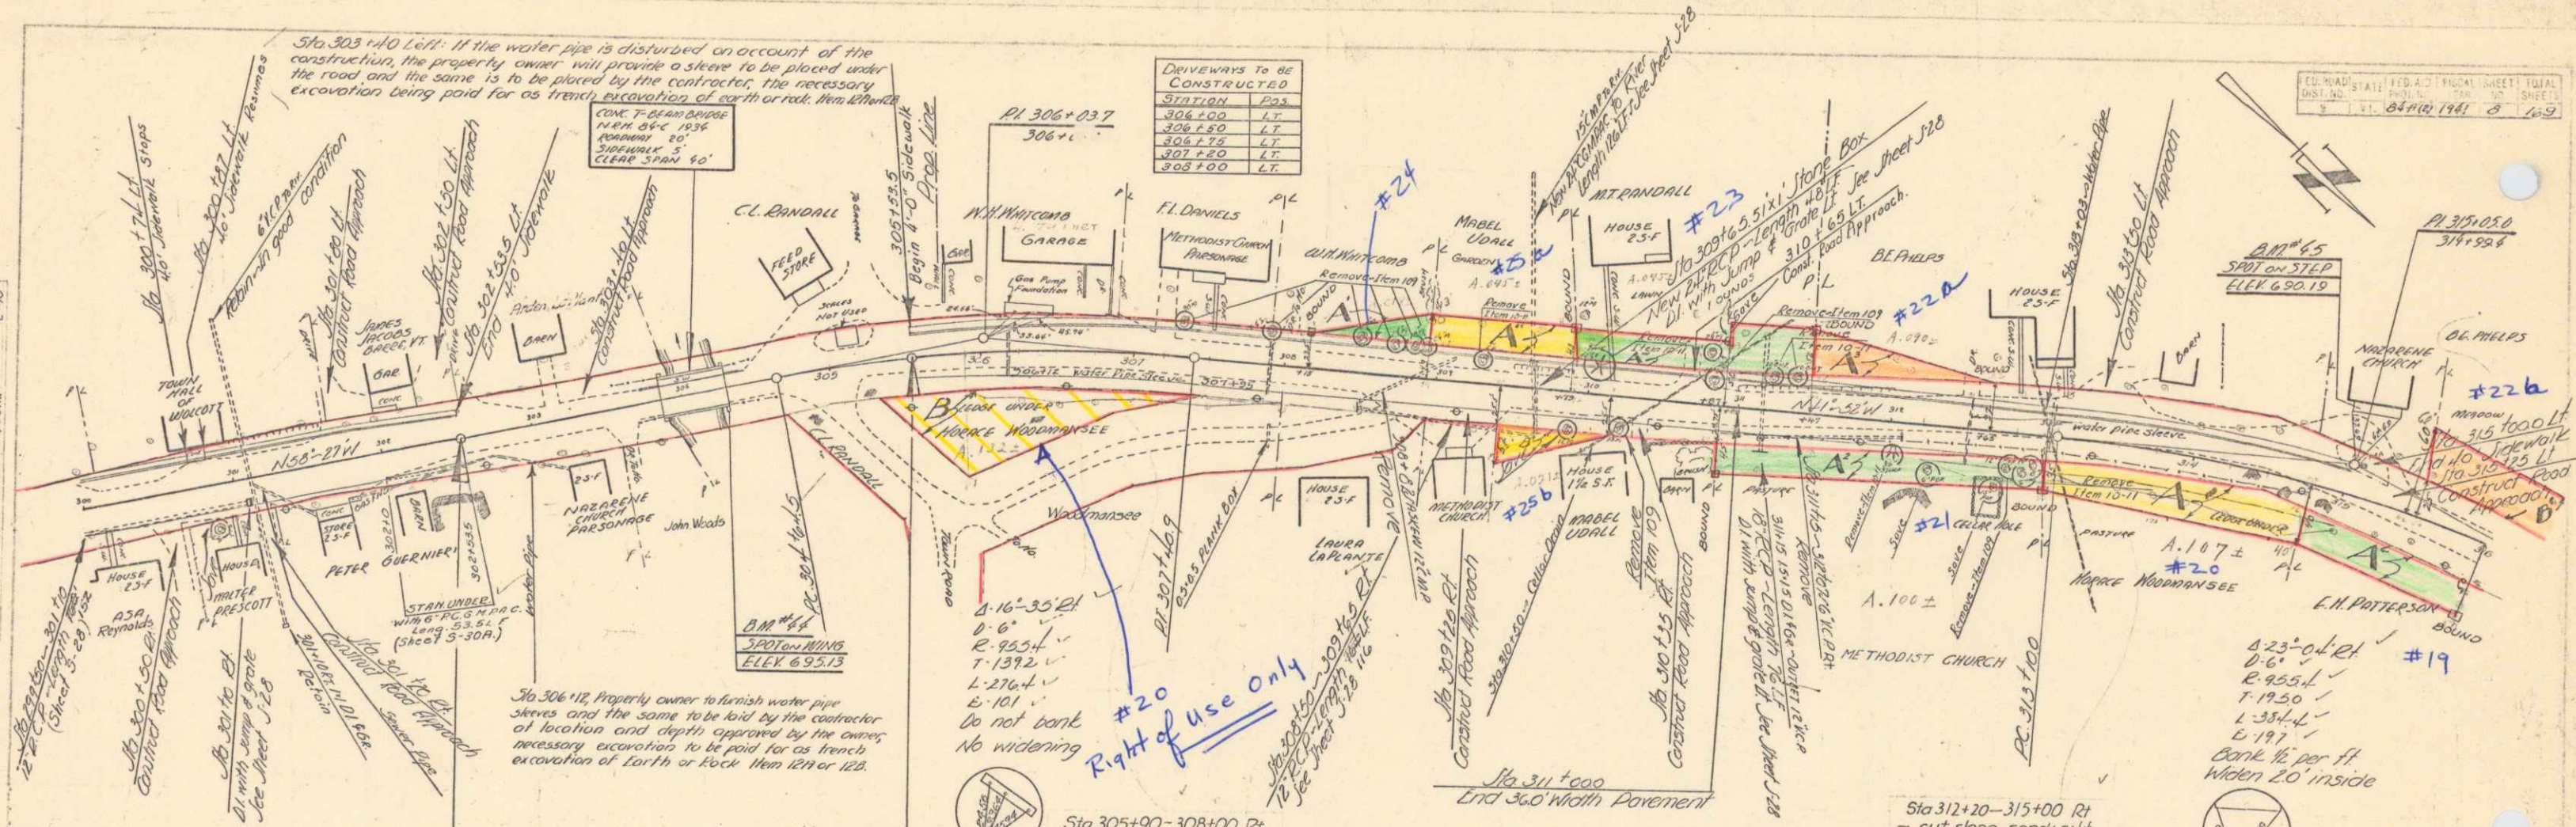