


DATA FOR UNDERPASS

STA.	POS.	ELEV.	FINISHED GRADE	CLEARANCE
271+47	109.21	705.6	692.50	13.1
159.2	102.11	705.6	692.67	13.0
16.3	102.11	705.5	692.74	12.7
17.1	104.11	705.3	692.69	12.4

PARCEL	INSTRUMENT	DATE	GRANTOR	GRANTEE	RECORDED	REMARKS
A	WDOE	2-26-41	MORACE & VENA TUCKER	ST. OF VT.	27	314
A'	QCDOE	3-3-41	EDMUND GREENBANK	ST. OF VT.	27	315
A''	WDOE	2-26-41	GEO. A. MORSE CO. INC.	ST. OF VT.	27	239-40

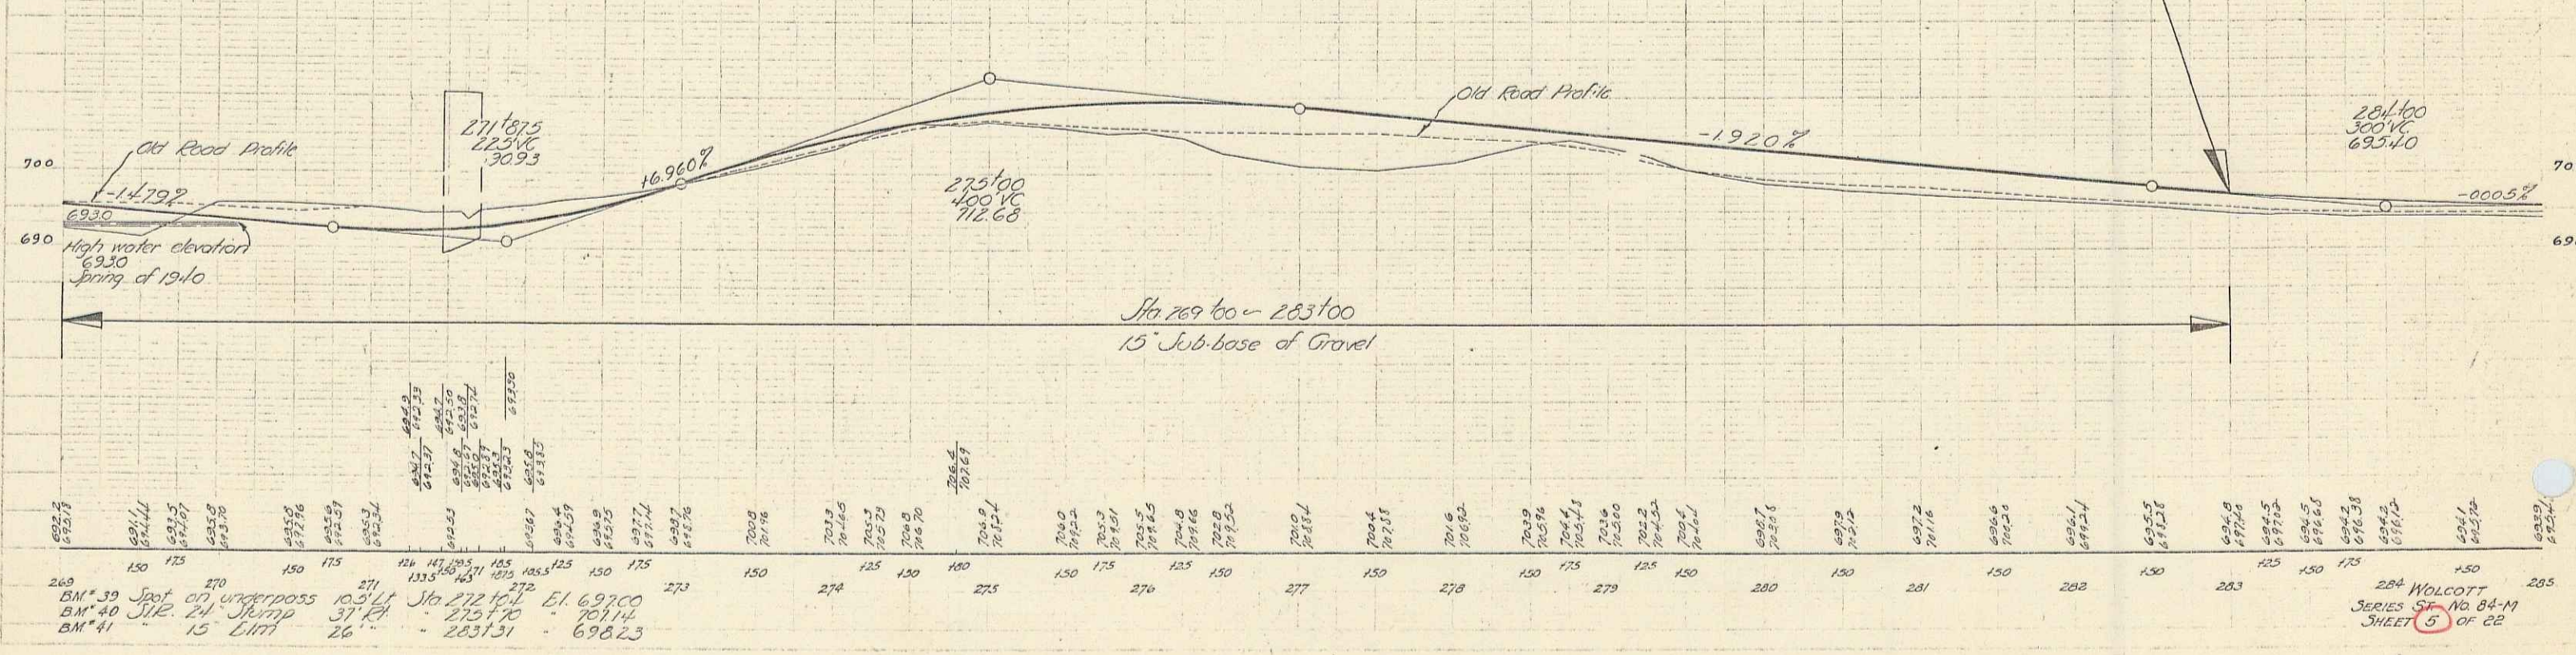

269 150 175 270 150 175 271 150 175 272 150 274 125 130 140 160 275 150 175 276 125 150 277 150 278 150 175 279 125 150 280 150 281 150 282 150 283 150 175 284 150 175 285

BM*39 Spot at underpass 15' L.H.T. Sta 272+14.1 El 692.00
 BM*40 Spot 24' Stump 37' El 701.14
 BM*41 15' Elm 698.23

284 WOLCOTT SERIES No 84-M SHEET 5 OF 22