




BEING PARTS OF THE SAME LAND AND PREMISES ACQUIRED BY THE STATE OF VERMONT BY THE FOLLOWING INSTRUMENTS:
 1. CONDEMNATION DATED SEPT. 16, 1938. RECORDED IN BK. 39, PGS. 68-73;
 2. Q.C.D. FROM WALTER BROOKS DATED OCT. 17, 1938. RECORDED IN BK. 41, PGS. 41-42;
 3. W.D. FROM GEORGE SLAYTON DATED OCT. 17, 1938. RECORDED IN BK. 40, PG. 92;
 ALL OF THE HARDWICK LAND RECORDS.

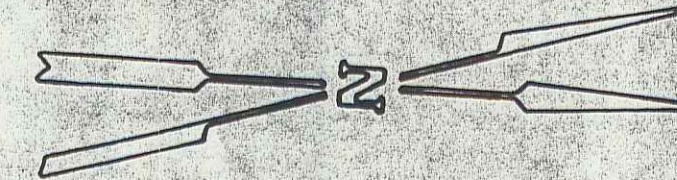

NORTHEASTERN VERMONT DEVELOPMENT ASSOCIATION

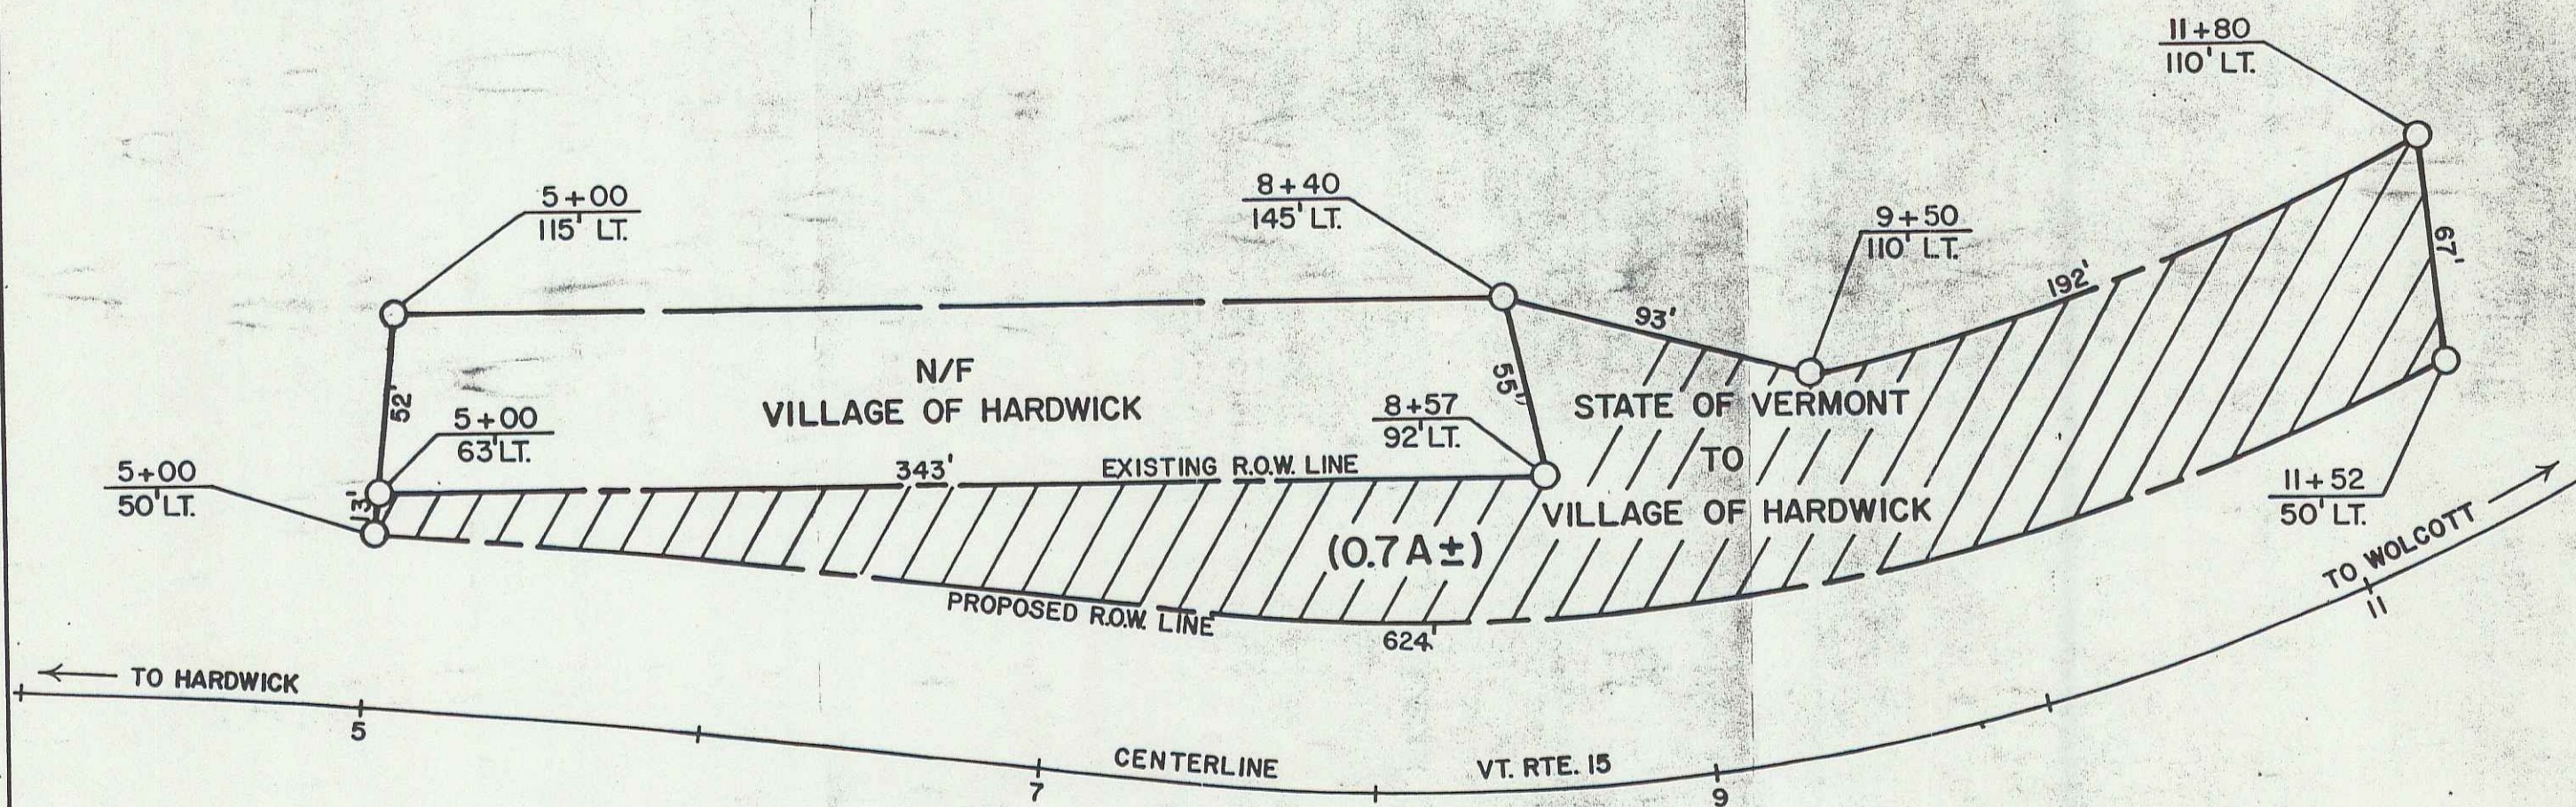

BROOKS — AUBUCHON HARDWARE — GRAND UNION

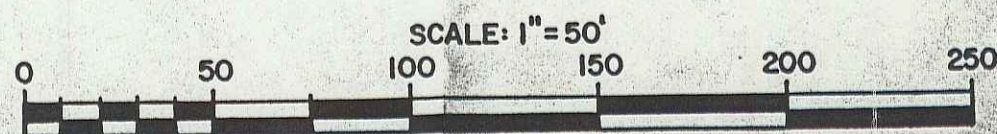

REF. SHEET: 5 OF 158

STATE OF VERMONT
 AGENCY OF TRANSPORTATION

VILLAGE OF HARDWICK

PROJECT: HARDWICK - WOLCOTT FAP No 84 E

APPROX. SCALE 1" = 50' DATE 5-9-84 DRAWN BY DEM

5B 4