

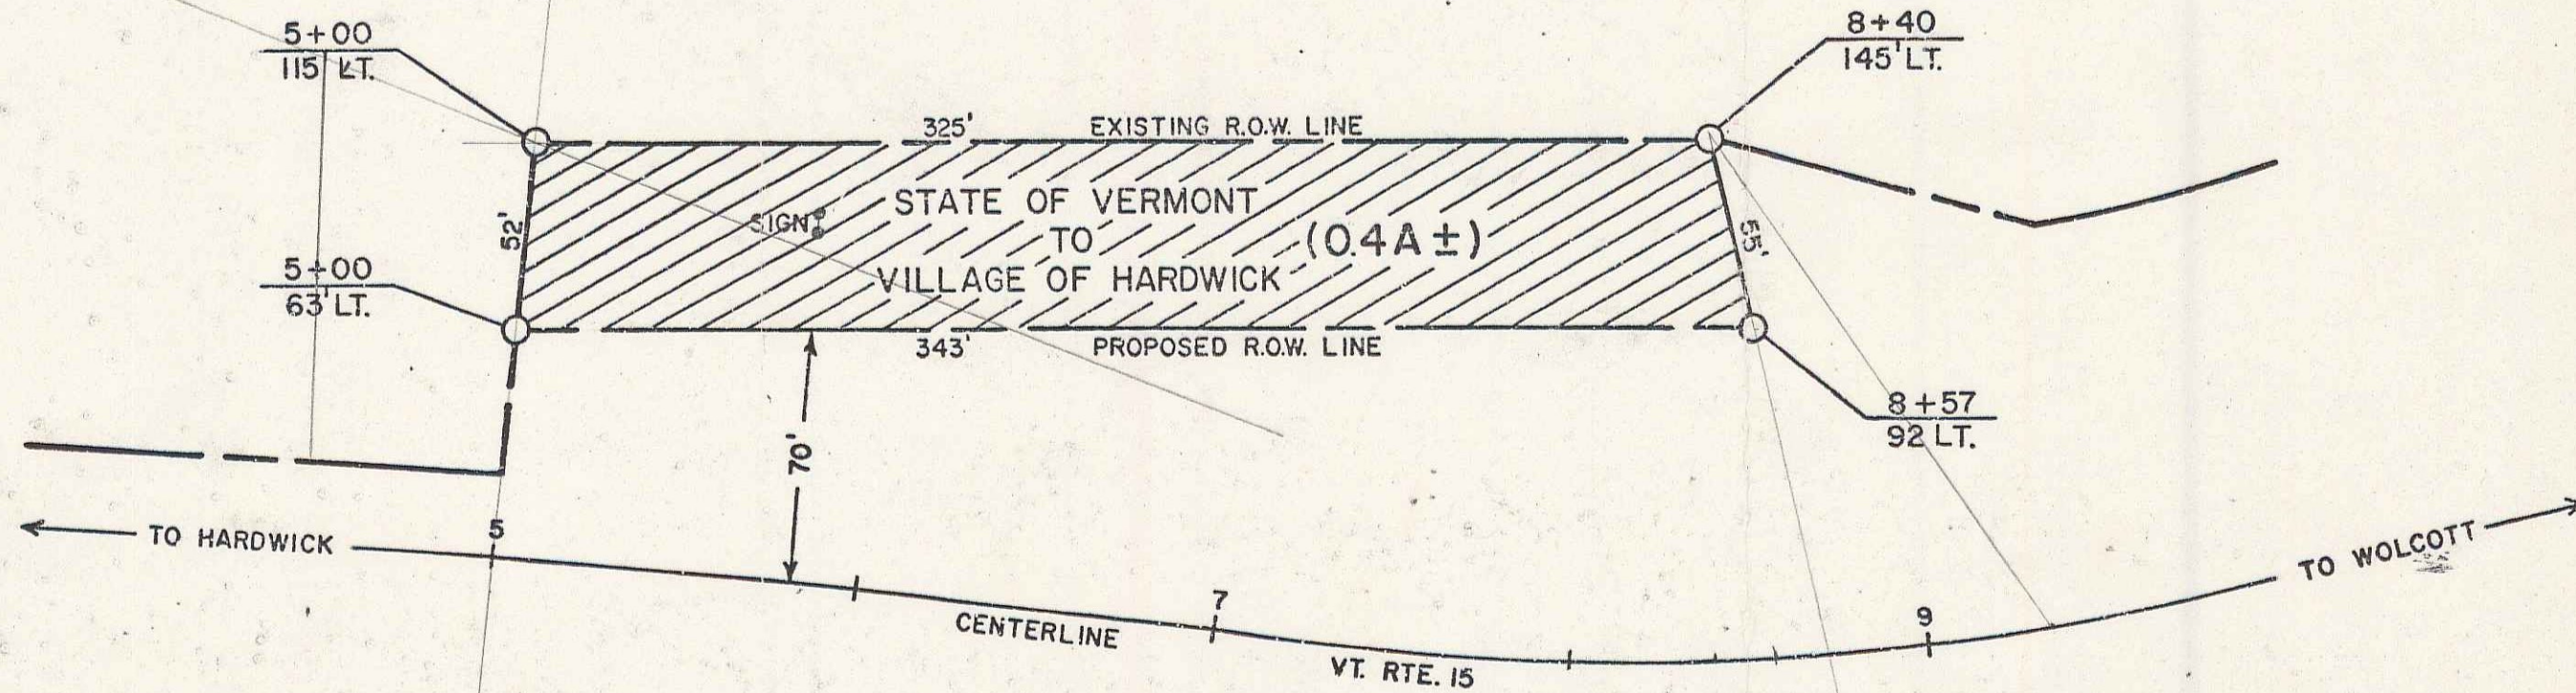


BEING PART OF THE SAME LAND AND PREMISES ACQUIRED BY THE STATE OF VERMONT BY CONDEMNATION DATED SEPT. 16, 1938 AND RECORDED IN BOOK 39, PAGES 68-73 OF THE HARDWICK LAND RECORDS.

NORTHEASTERN VERMONT DEVELOPMENT ASSOCIATION

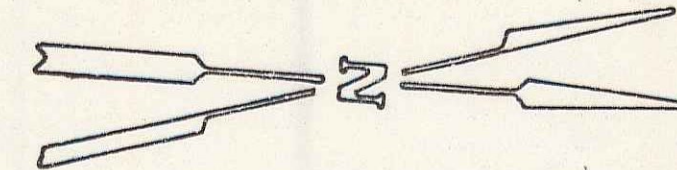

BROOKS - AUBUCHON HARDWARE - GRAND UNION

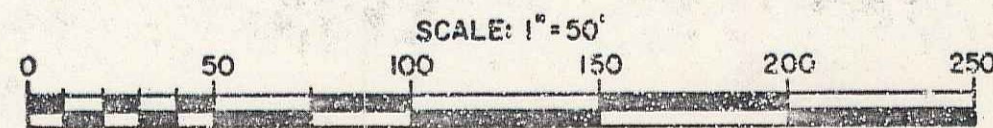

REF. SHEET: 5 OF 158

STATE OF VERMONT
AGENCY OF TRANSPORTATION

VILLAGE OF HARDWICK

PROJECT: HARDWICK-WOLCOTT FAP No. 84 E.

APPROX. SCALE 1" = 50' DATE 1-4-83 DRAWN BY DEM

50 5