


PARCEL	INSTRUMENT	DATE	GRANTOR	GRANTEE	RECORDED HARDWARE BOOK #	DATE	REMARKS
A-B-C-D	P.C.D.	8-10-38	CARROLL L. COBURN	STOFFUT	52-35	8-22-38	CONV. AT STA. 45150 AND STA. 45100

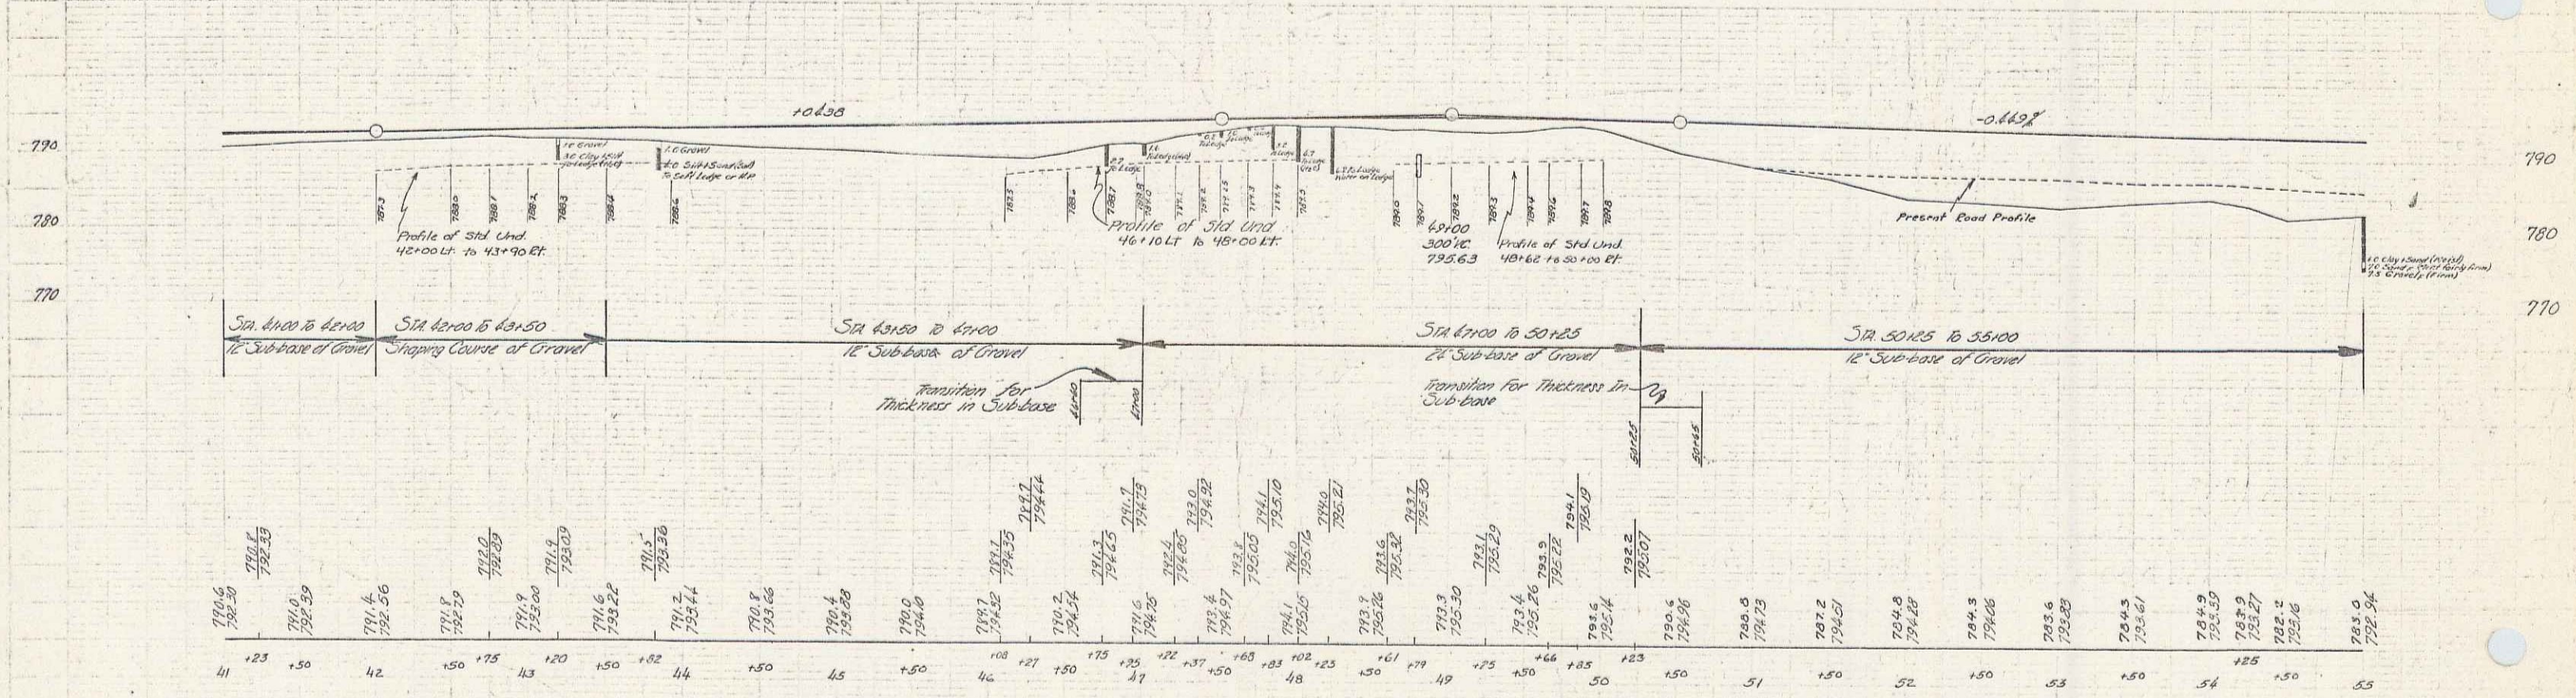

BM #7 Spk. in Post 15' Elm. 25' 121.54 34. 36.11 Elev. 793.26
 B.M. #8 " " " 40' Elm. 87' 121.54 33+80 Elev. 788.02

Handbook Worksheet 15
 Series MAP No. 86-E
 Sheet 9 of 158