

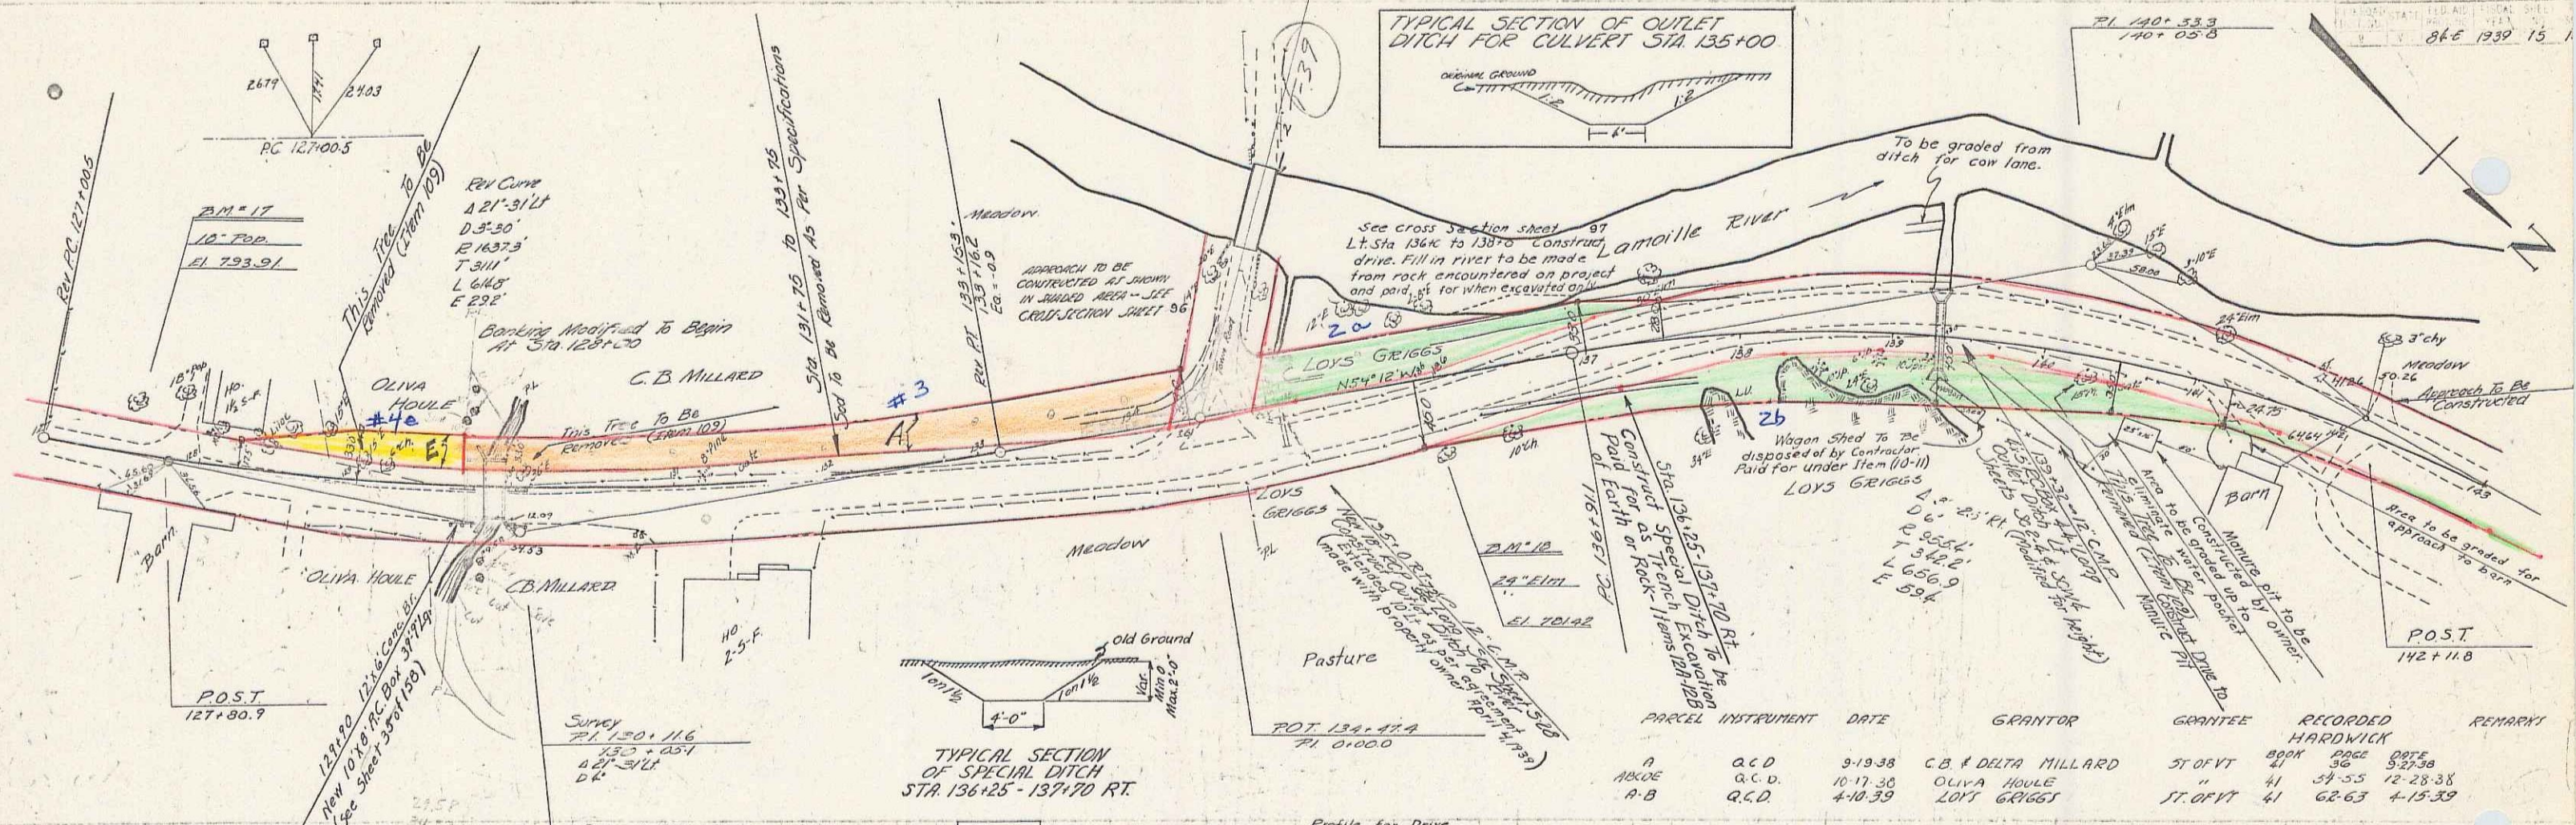
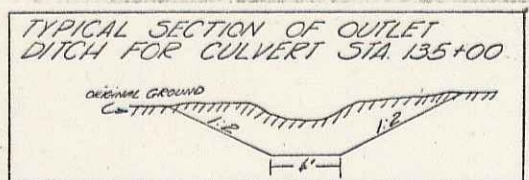
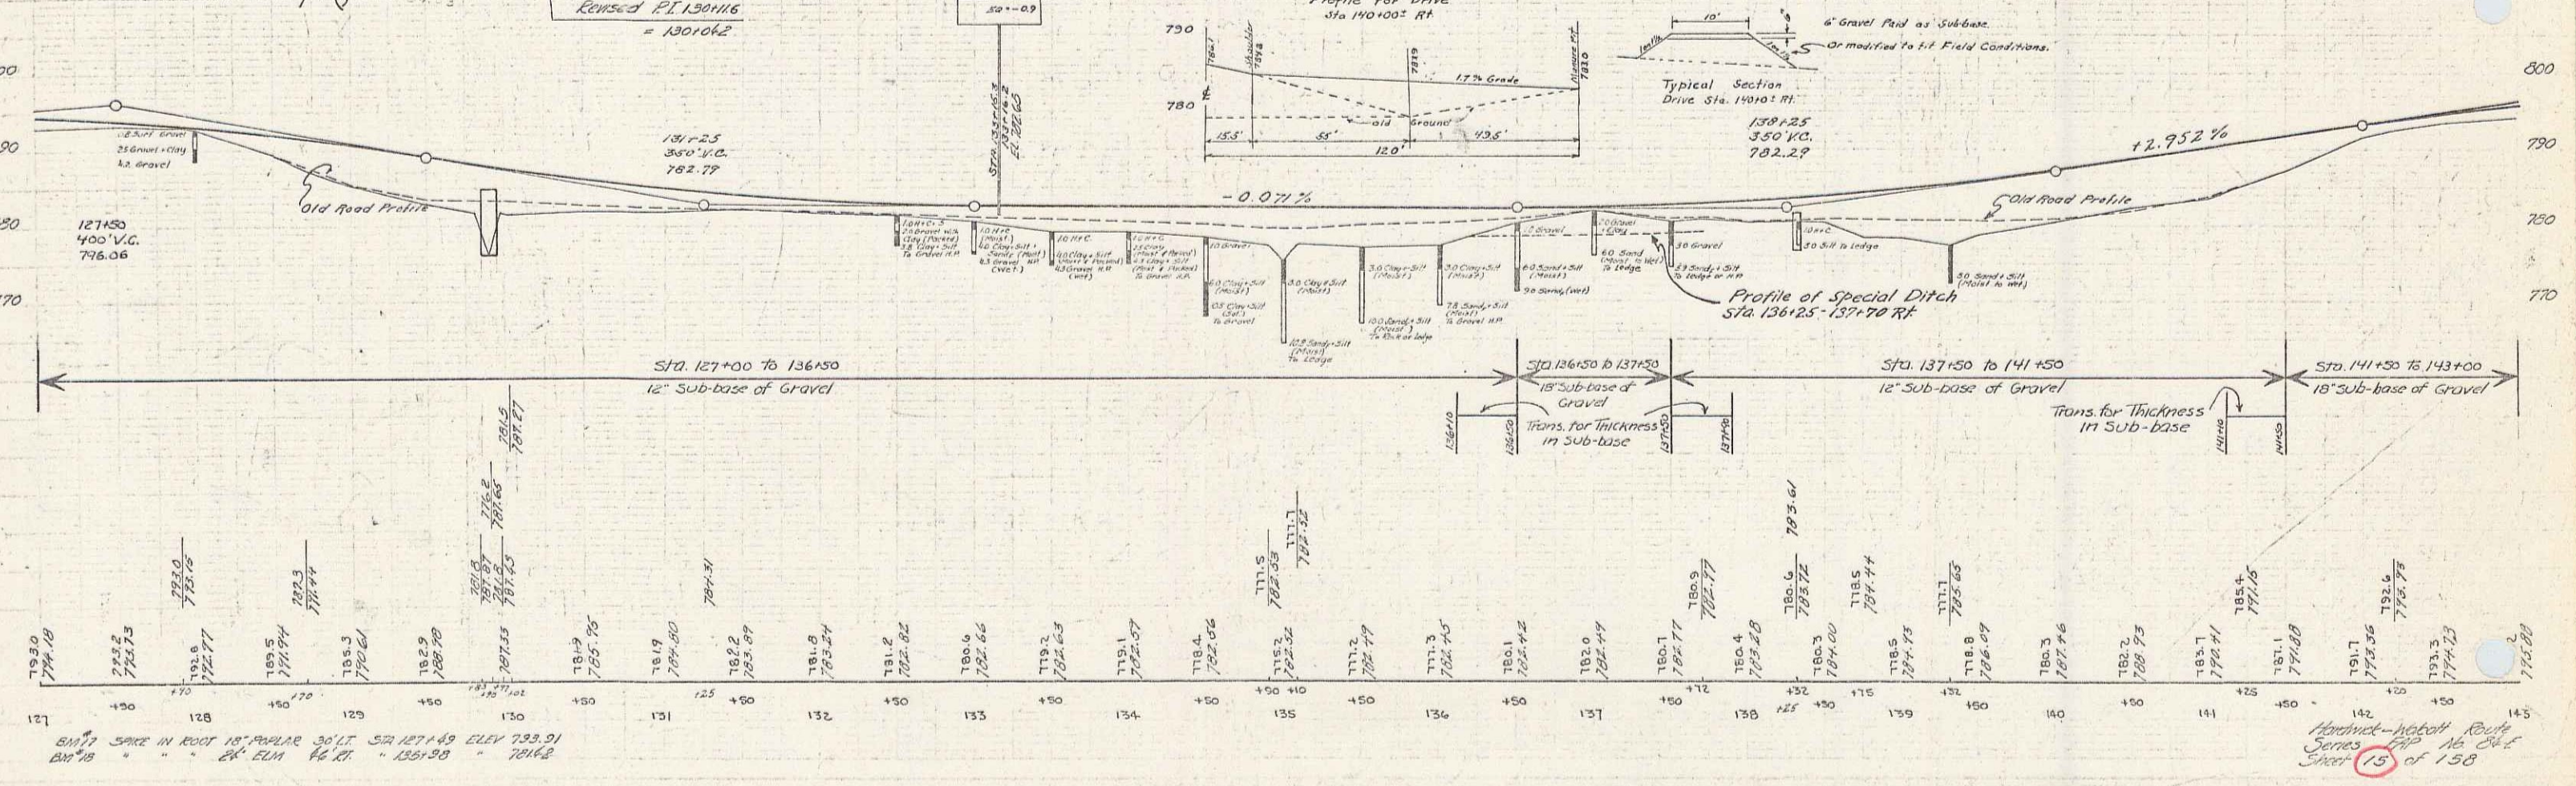


86E 1939 15

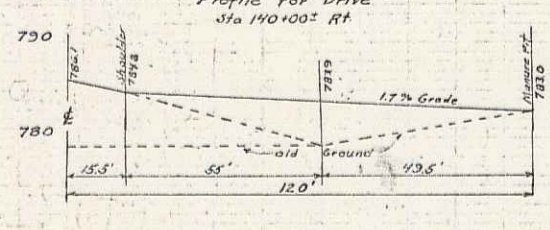

PARCEL	INSTRUMENT	DATE	GRANTOR	GRANTEE	RECORDED HARDWICK	REMARKS
A	A.C.D.	3-19-38	C.B. & DELTA MILLARD	ST. OF VT	89K 35	8975
A	A.C.D.	10-17-38	OLIVA HOULE	"	41 54-55	12-28-38
A-B	A.C.D.	4-10-39	LOYD GRIGGS	ST. OF VT	41 62-63	4-15-39

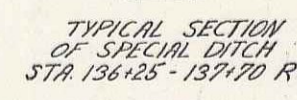

EM 71 SNAKE IN ROOT 18" PAVLAR 30" LT. STA 127+49 ELEV 793.91
 80' 18" 24' ELM 42' 21" 125+30 781.62

Checked - Abbott
 Series 15 of 158
 Sheet 15