
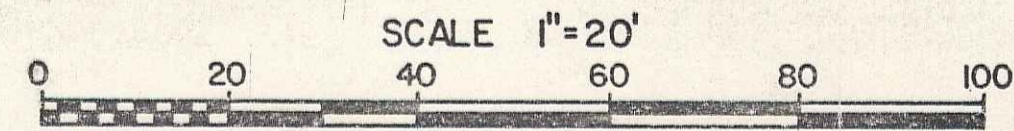
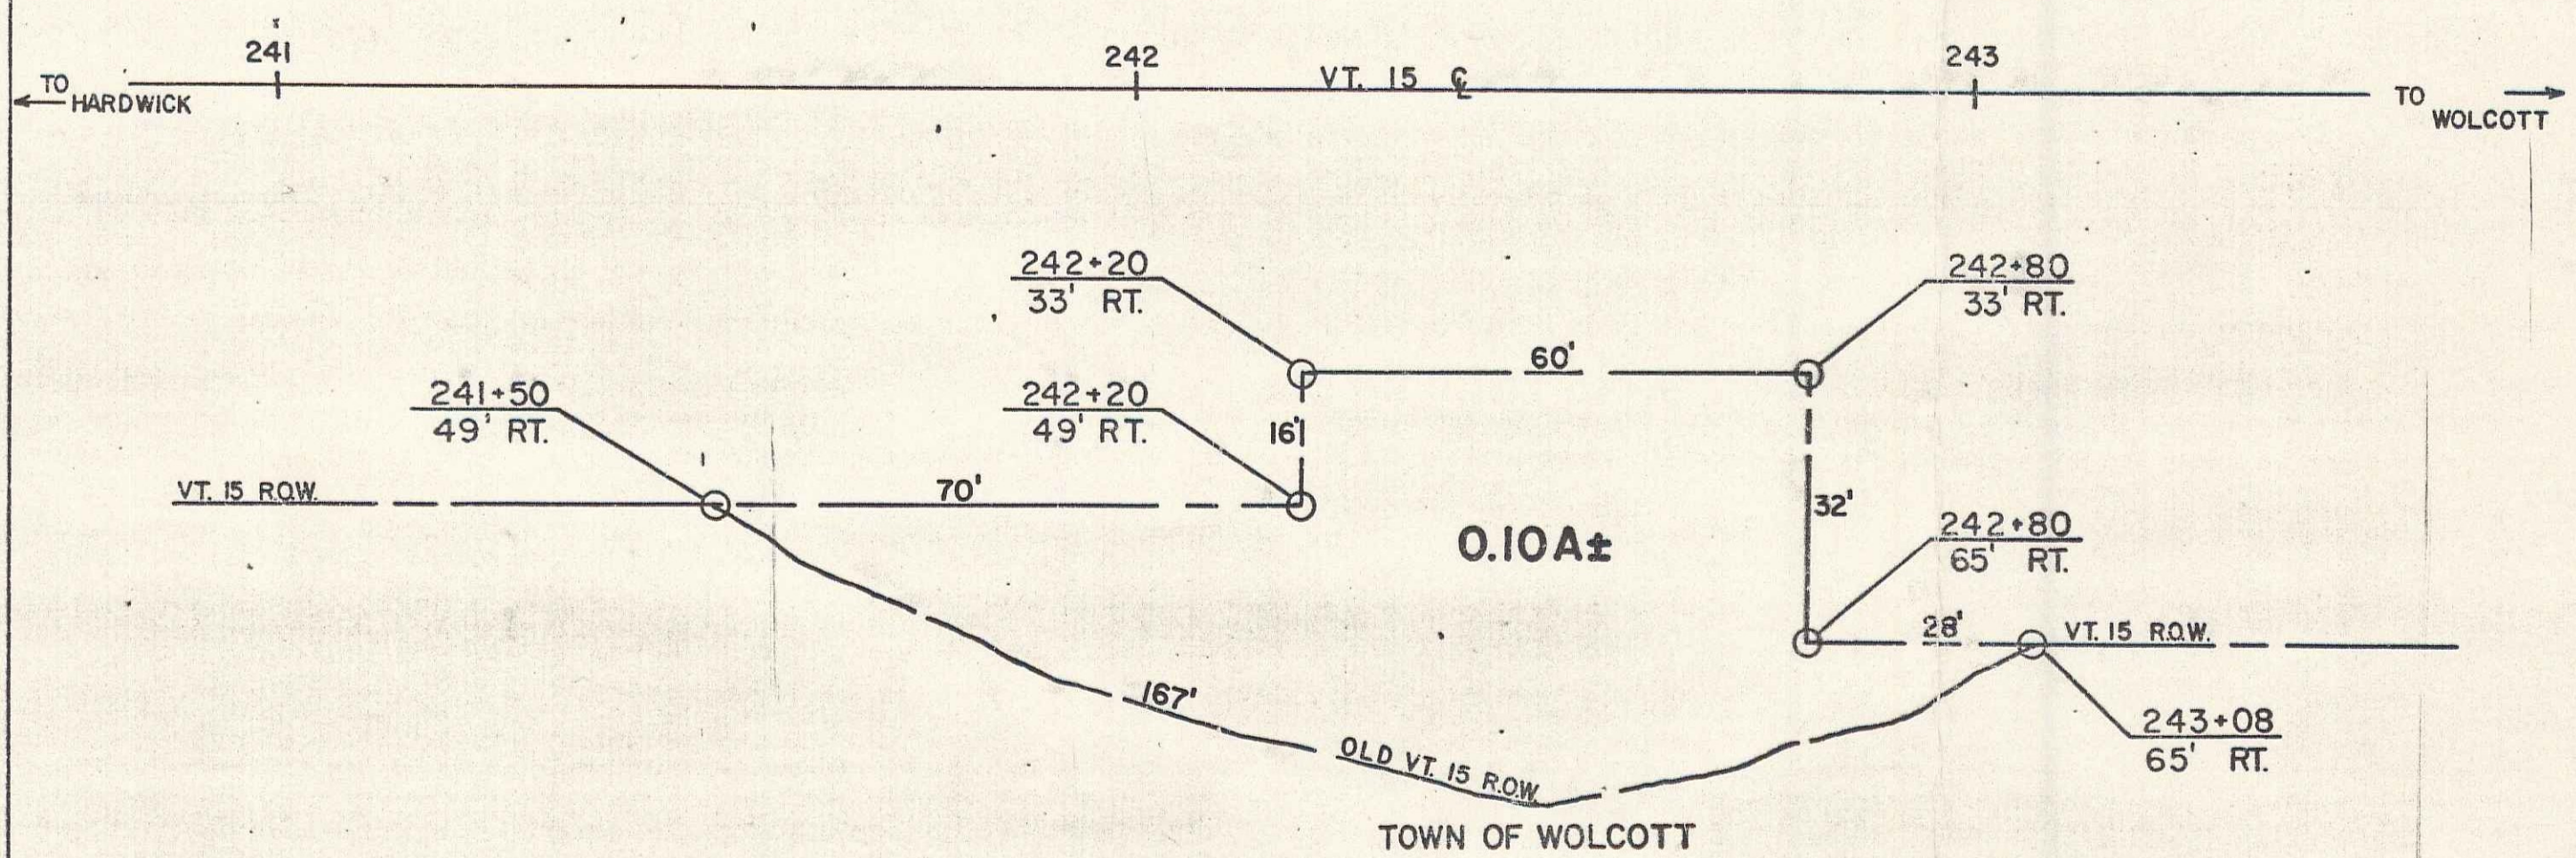


CONVEYED TO MOSSEY, STEVEN AND CHARLENE BY
 QUIT-CLAIM DEED DATED 12/1/81. RECORDED 12/15/81
 IN BOOK 41, PAGES 190-191 OF THE TOWN OF WOLCOTT
 LAND RECORDS.

LAND TO BE QUIT CLAIMED TO MOSSEY,
 STEVEN & CHARLENE FROM STATE OF VERMONT

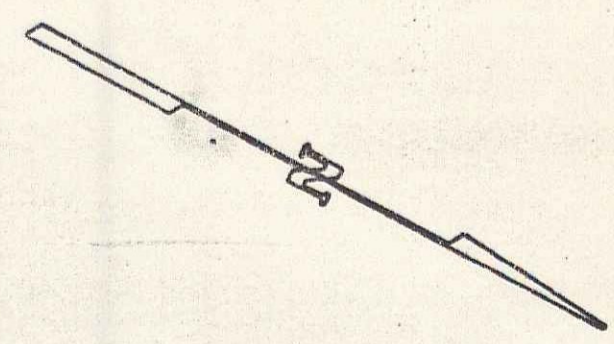

22 A

REF. SHEET 22 OF 158

STATE OF VERMONT AGENCY OF TRANSPORTATION		
TOWN OF WOLCOTT <i>Vt 15</i>		
PROJECT HARDWICK-WOLCOTT	FAP 84-E	
APPROX. SCALE 1"=20'	DATE 11/5/81	DRAWN BY FJM
REV. 4/12/82		