


Δ 15° 00' Rt.
 D 3' 00"
 R 2-24-2.0 1910.1
 T 251.5
 L 500.0
 E 16.4

| PARCEL INSTRUMENT | DATE | GRANTOR | GRANTEE | RECORDED UNDERHILL | REMARKS |
|-------------------|----------------|-----------------------------|----------|--------------------|-----------------|
| A-B-C | Q.C.D. 4-13-38 | SAM R. WARD | S. of V. | BOOK PAGE DATE | |
| D | Q.C.D. 4-22-38 | JAMES H. & ELLEN STURTEVANT | " | 32 544 4-25-38 | |
| | | | | 32 545-6 4-28-38 | CULV. AT 189170 |

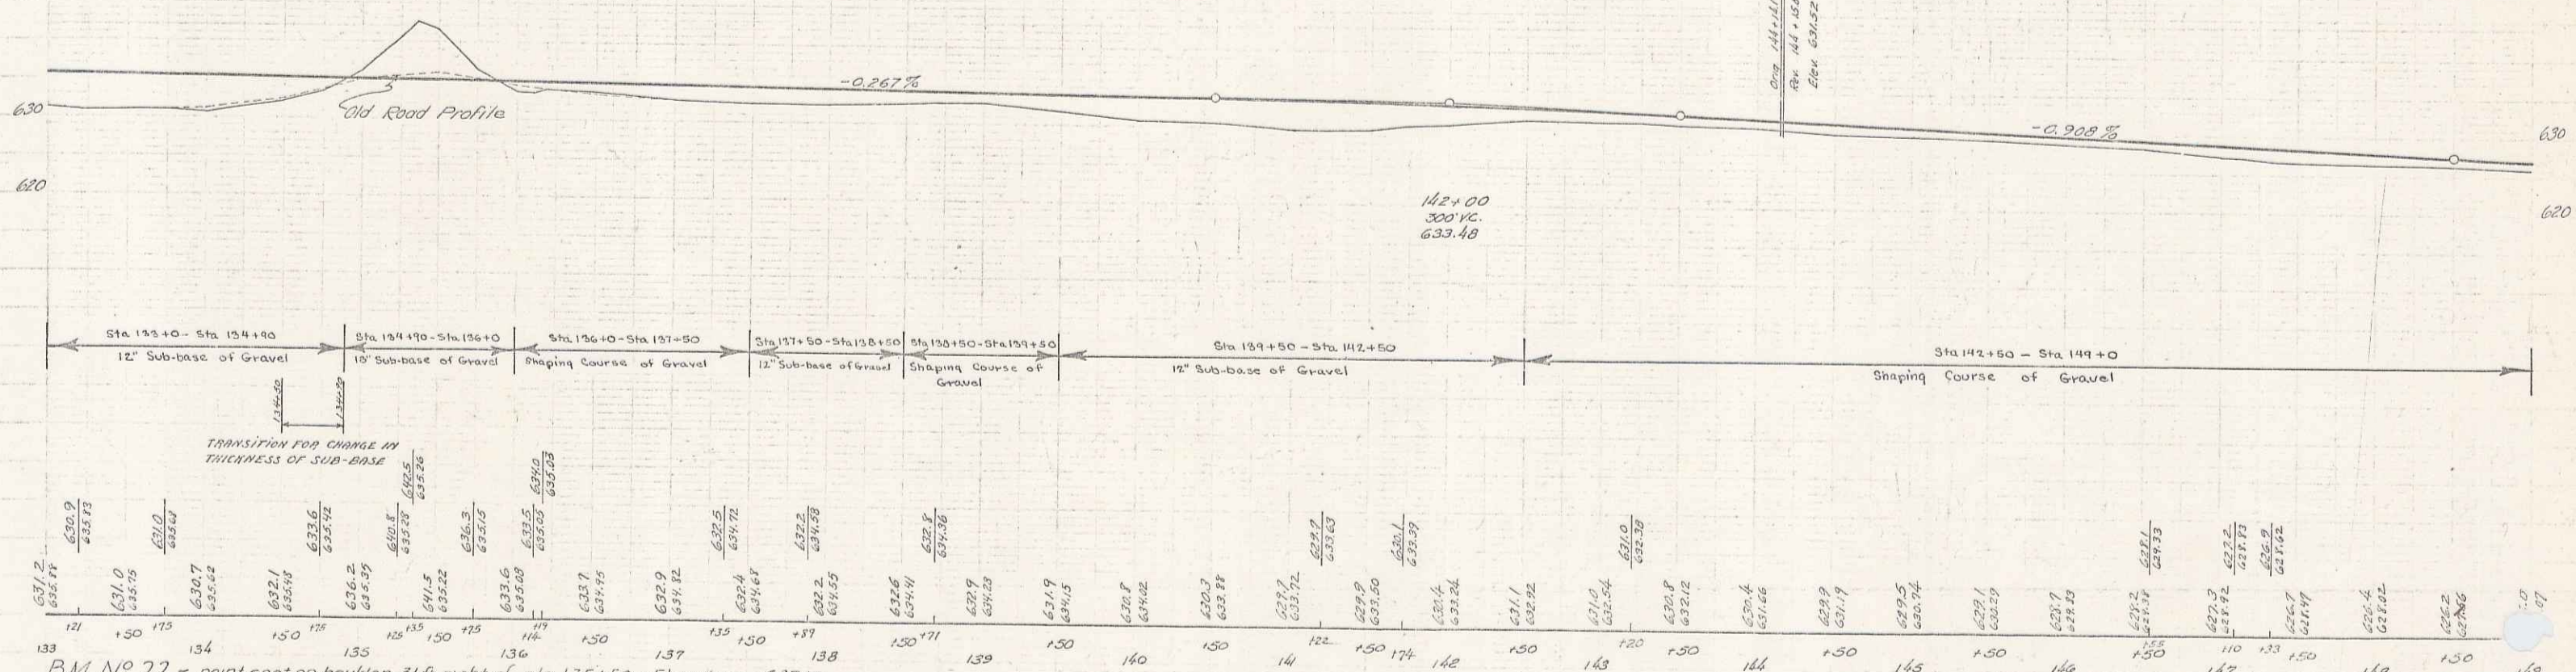

B.M. No 22 - paint spot on boulder 31 ft right of sta. 135+50 - Elevation: 637.10.
 B.M. No 23 - bronze plate on culvert H.H. ~ 11.5 ft right of sta. 146+52 - Elevation: 629.06.