



PLAN
 BERT FRENCH
 D. WACCHI
 TRACED

1/2" = 1' HORIZ.
 1" = 10' VERT.
 1/4" = 1' HORIZ.
 1" = 10' VERT.

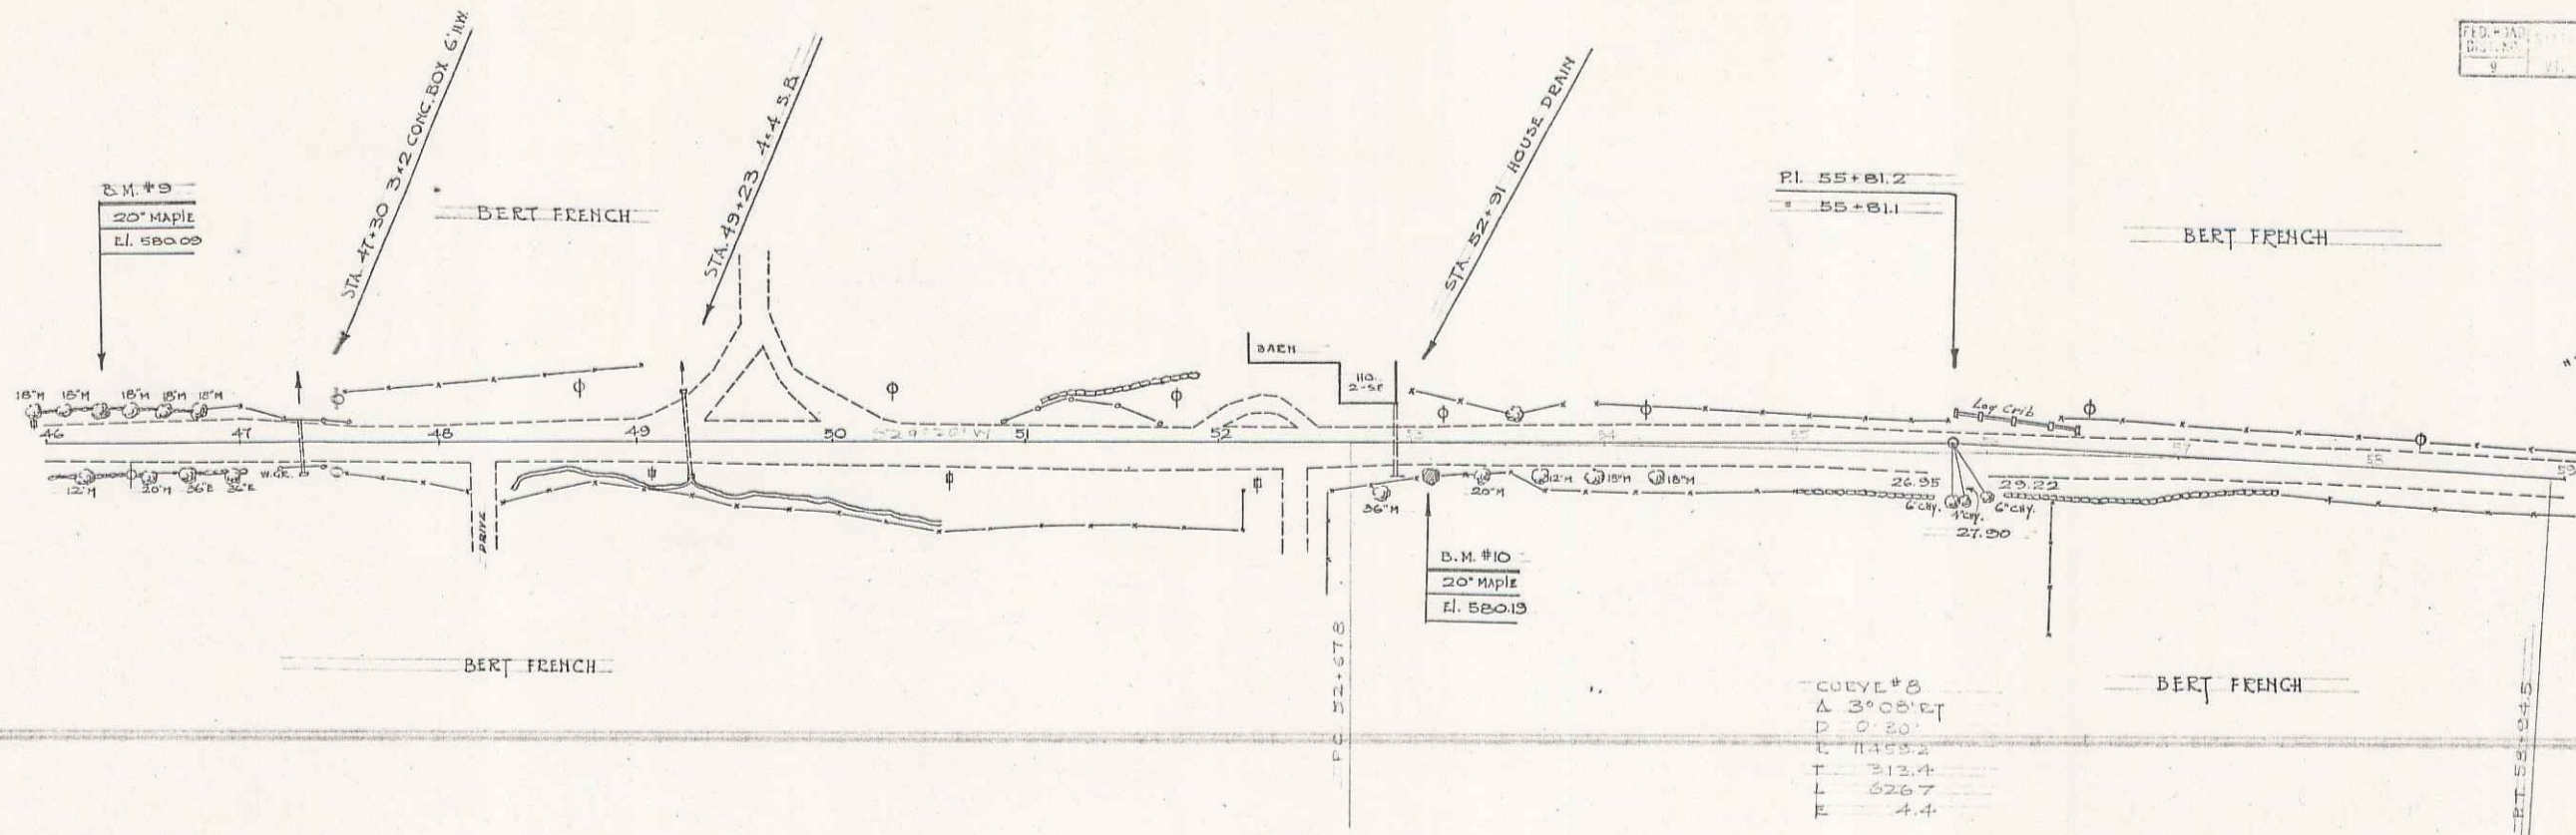

CURVE # 8
 Δ 3° 05' 12"
 D 0.20"
 L 114.52
 T 313.4
 E 526.7
 F 4.4

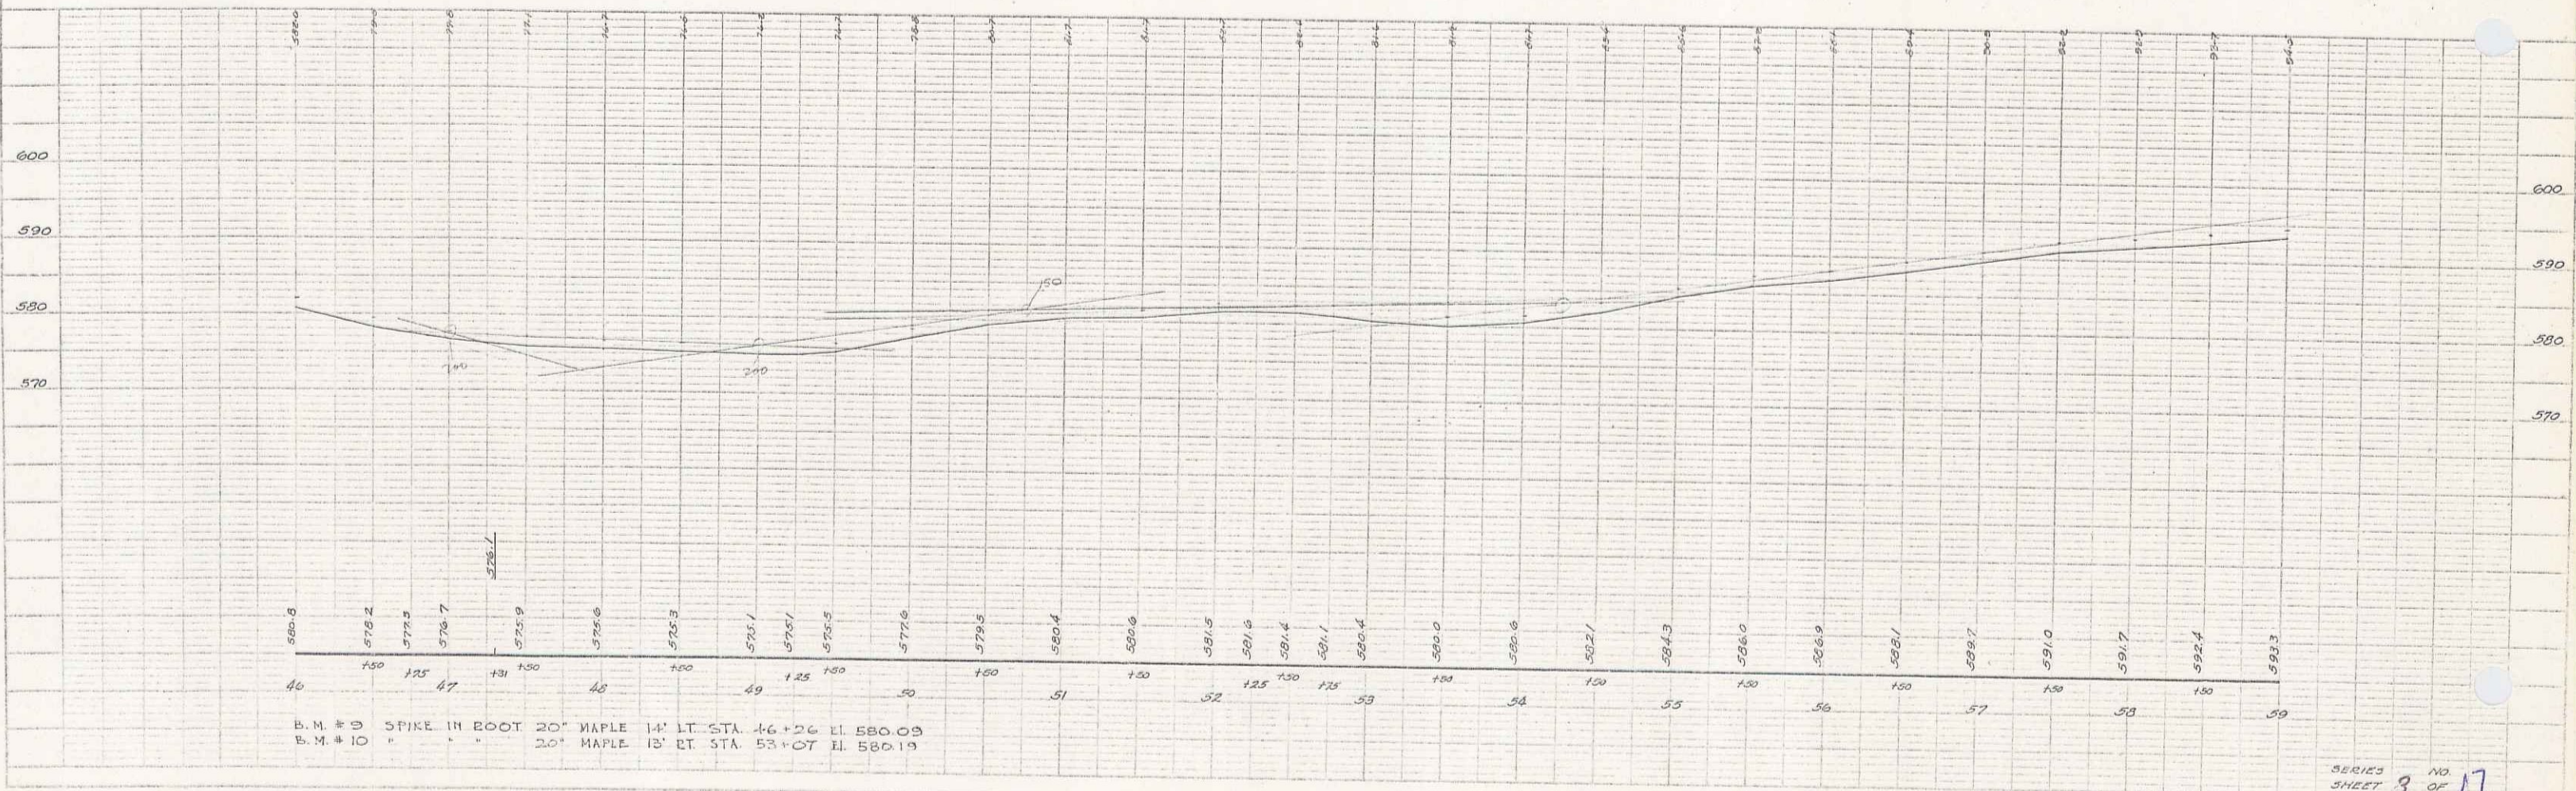

SERIES NO. 3 OF 17

WESTFORD-UNDERHILL & VERICHO