
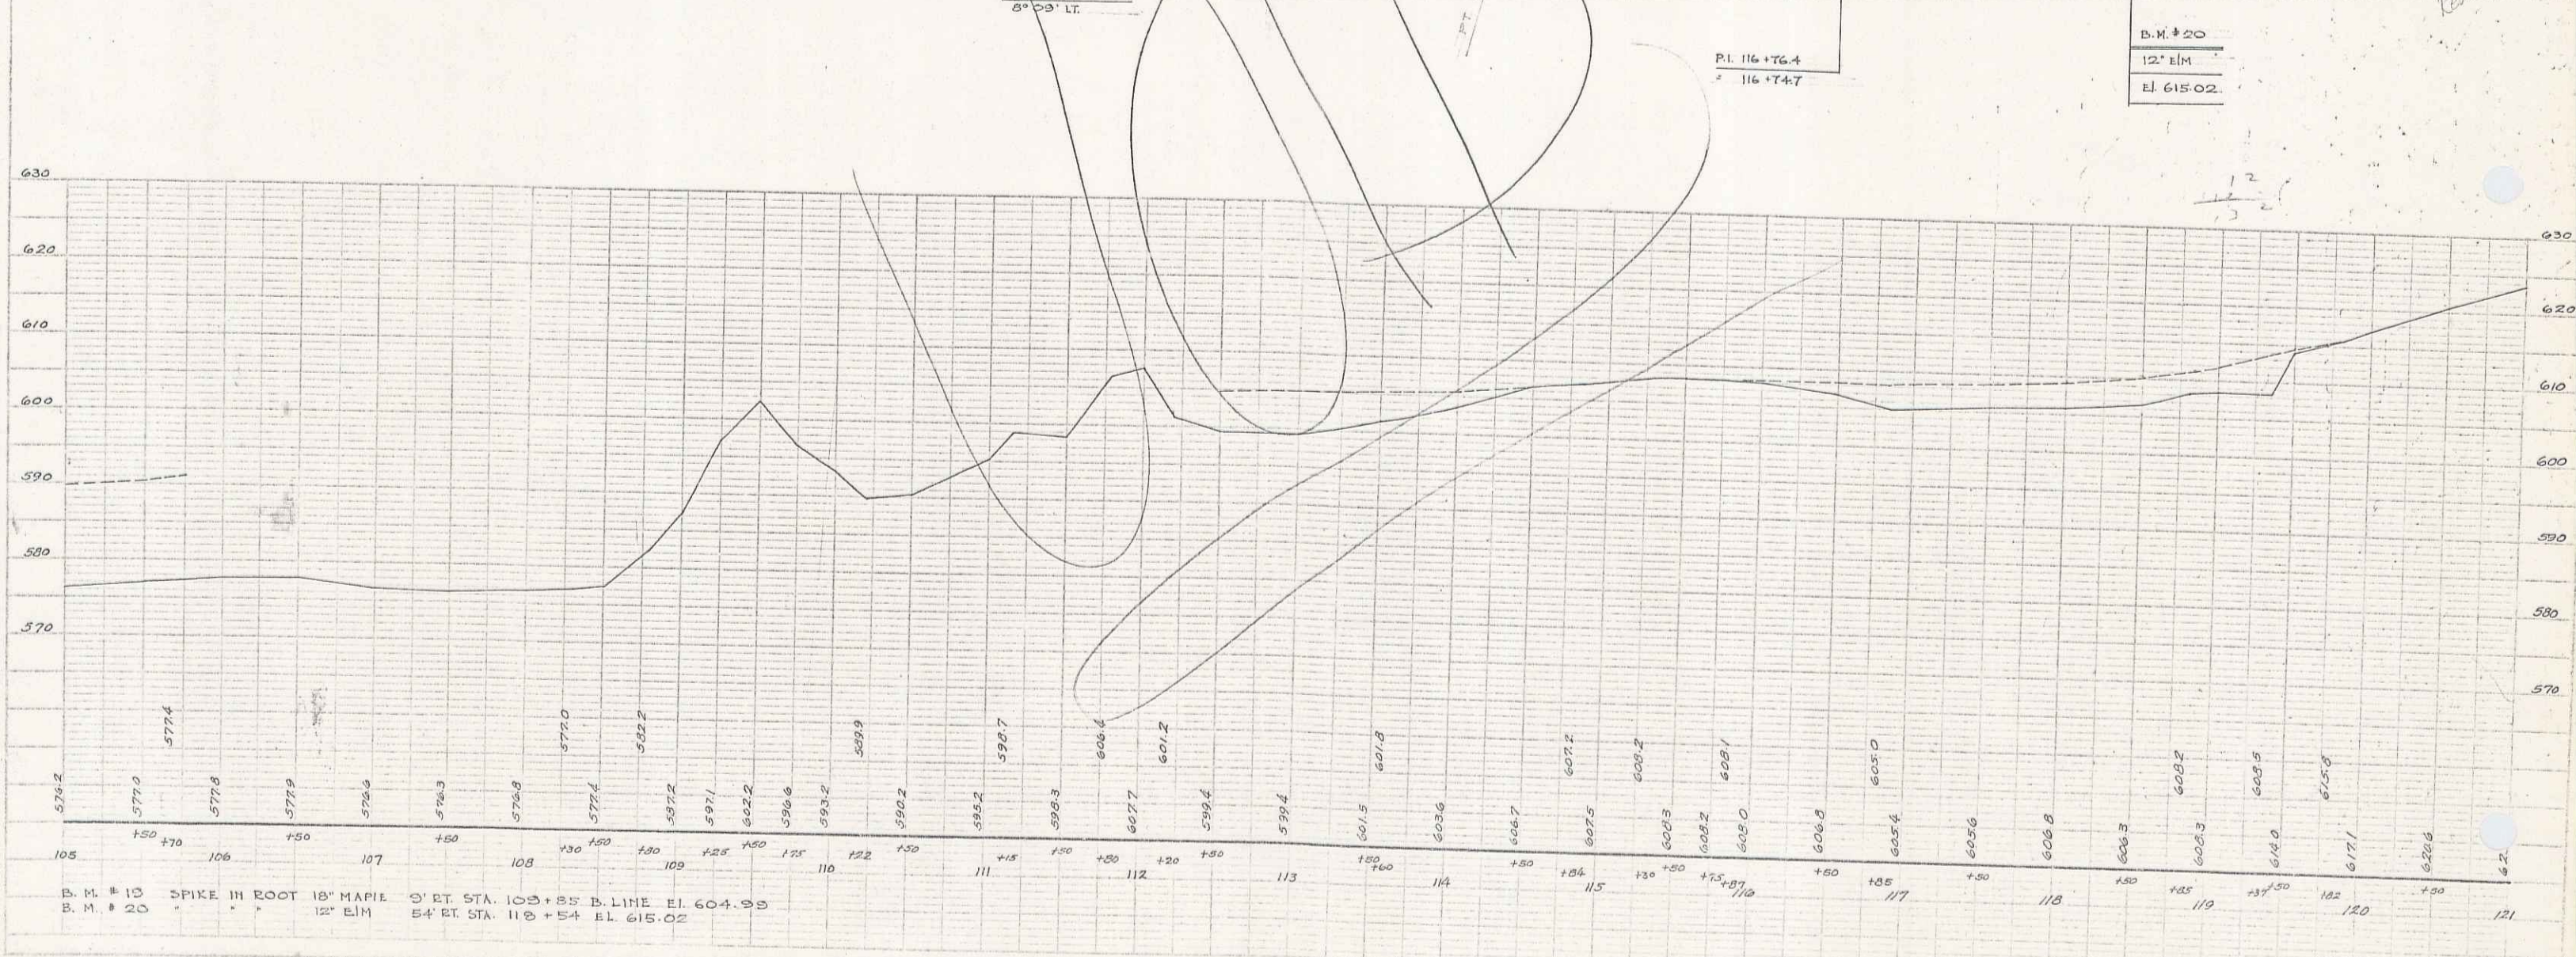


BARRETT
D. MACGILL
4-27-04
D. MACGILL
TRACED

WOOD
BLOCK
AREA
NO. 100
DATE 10-1-04

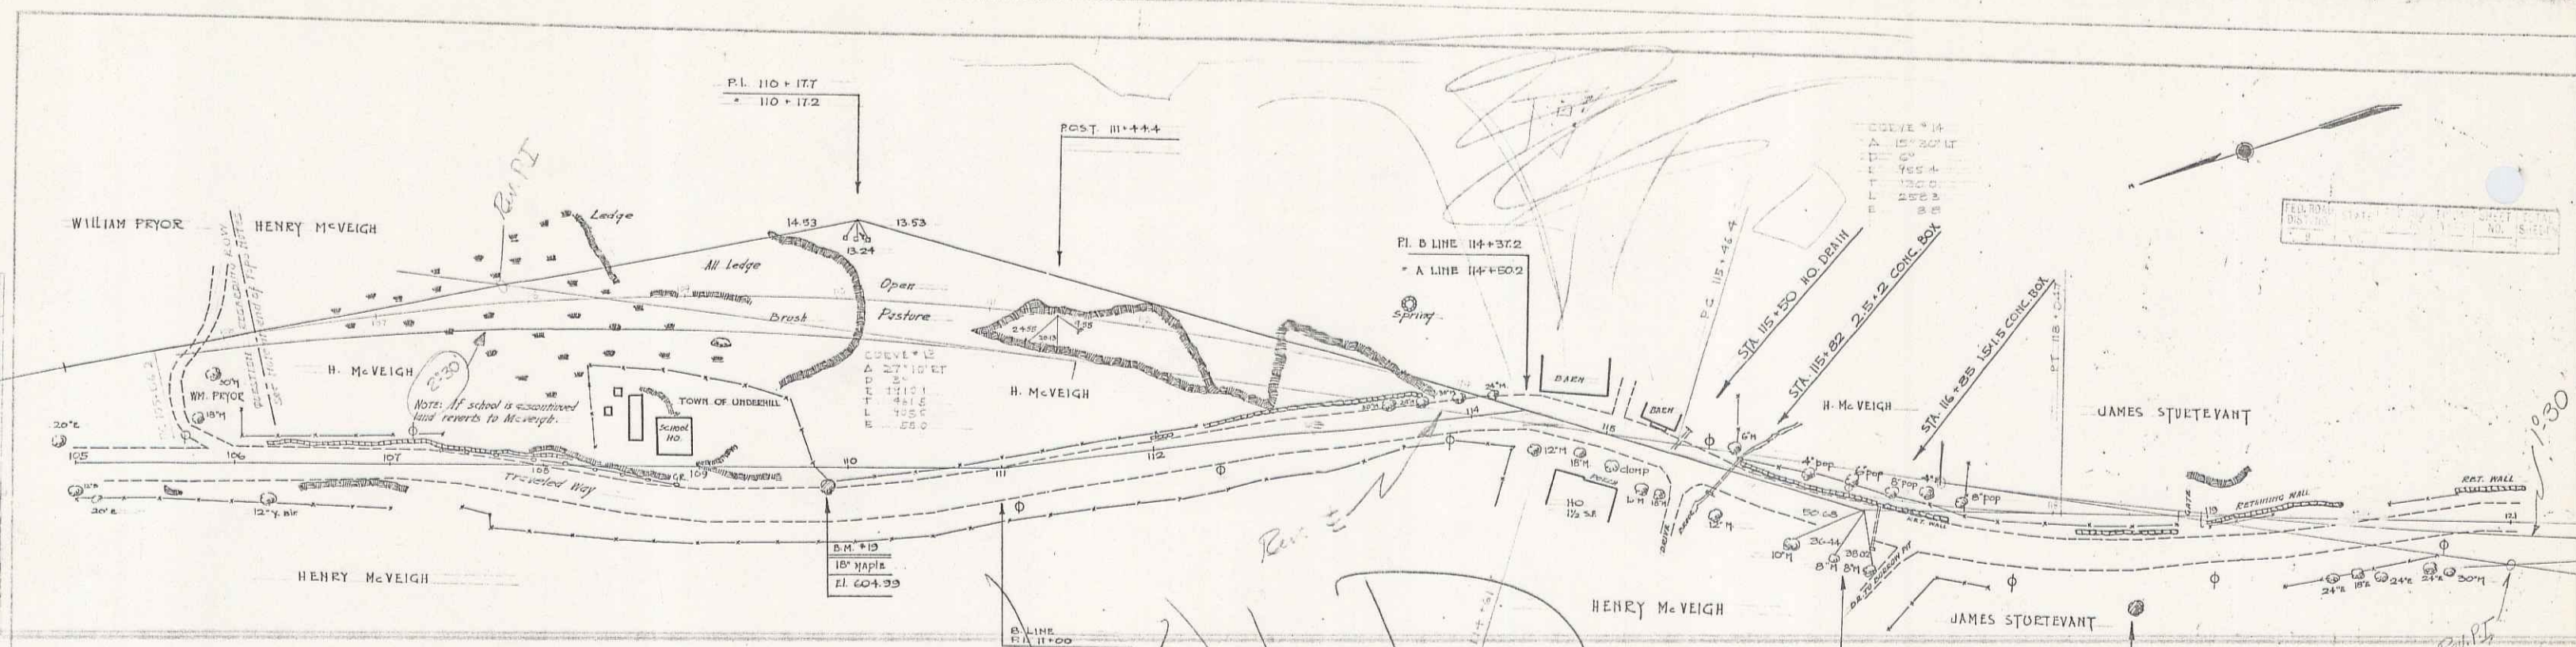

B. M. # 13 SPIKE IN ROOT 18" MAPLE 3' RT. STA. 103+25 B. LINE EL. 604.99
B. M. # 20 " " " " 12" LIM 54' RT. STA. 118+54 EL. 615.02

36613
SHEET 7 NO. 17
OF 17
8