

Sheet 11

PLAN
 DATE: APR 24 1924
 DRAWN BY: D. MACCHI
 CHECKED BY: D. MACCHI
 TENCED

WOOD
 BLOCK
 APR 24
 1924

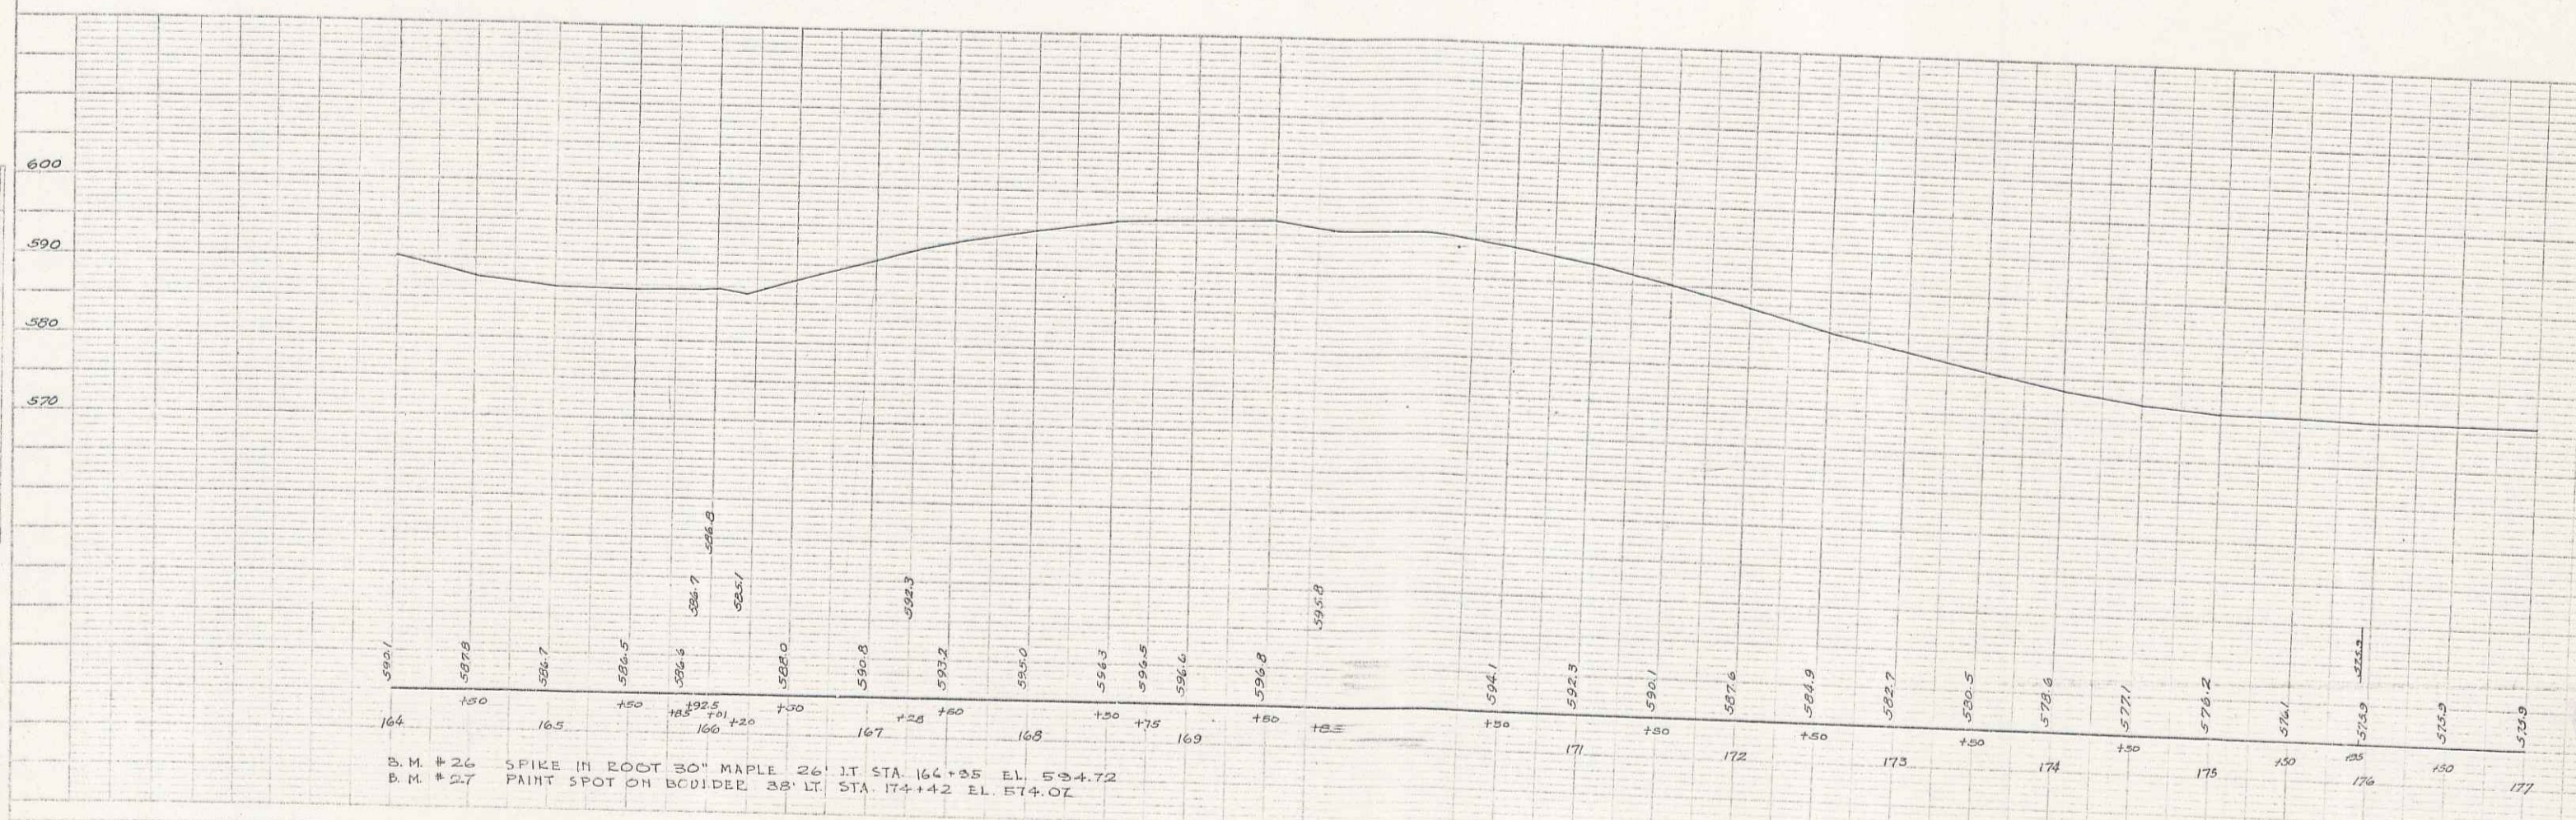
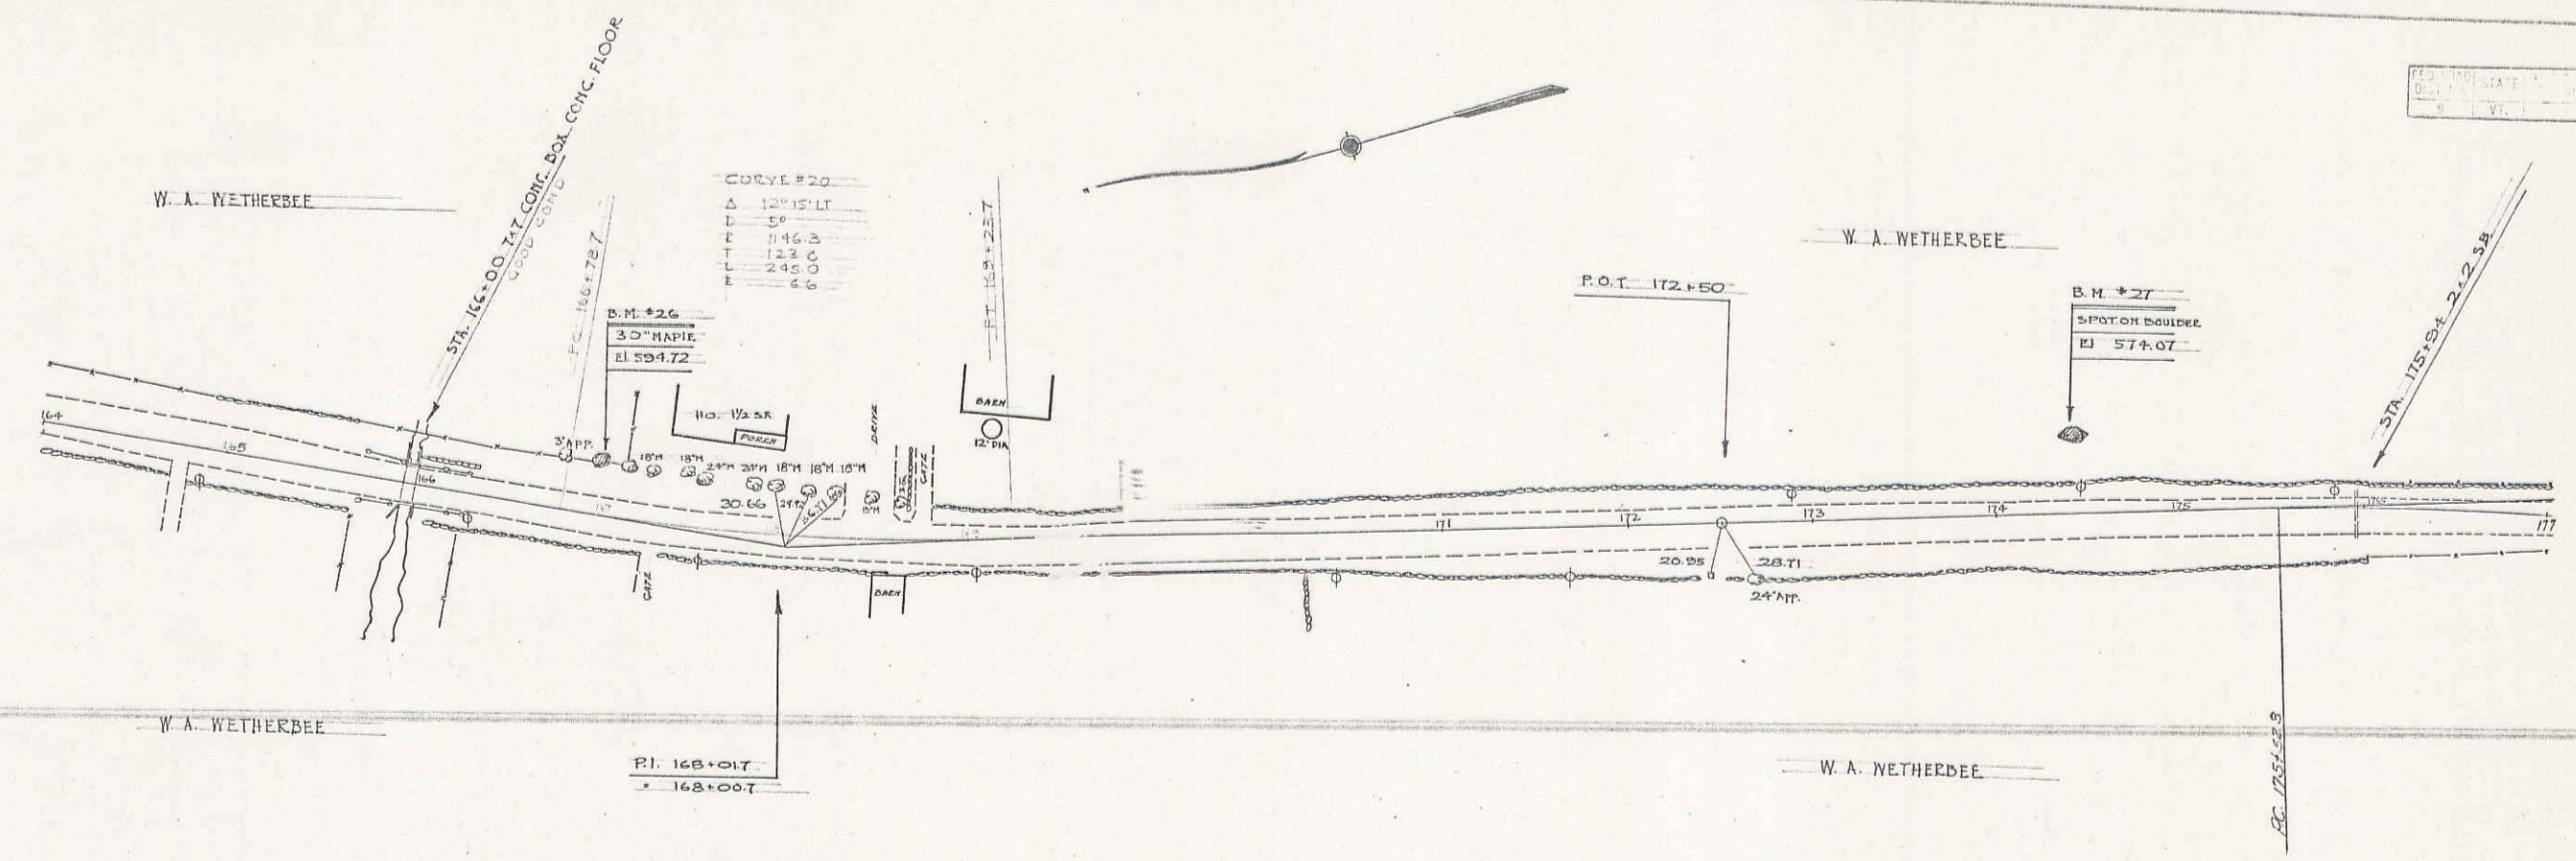


PLATE 1 - PLAN-PROFILE

DERIS || NO. 17
 SHEET OF

12