


CURVE #5

Δ	3° 33' 41"
D	0' 45"
R	7639.5
T	263.4
L	486.7
E	5.9

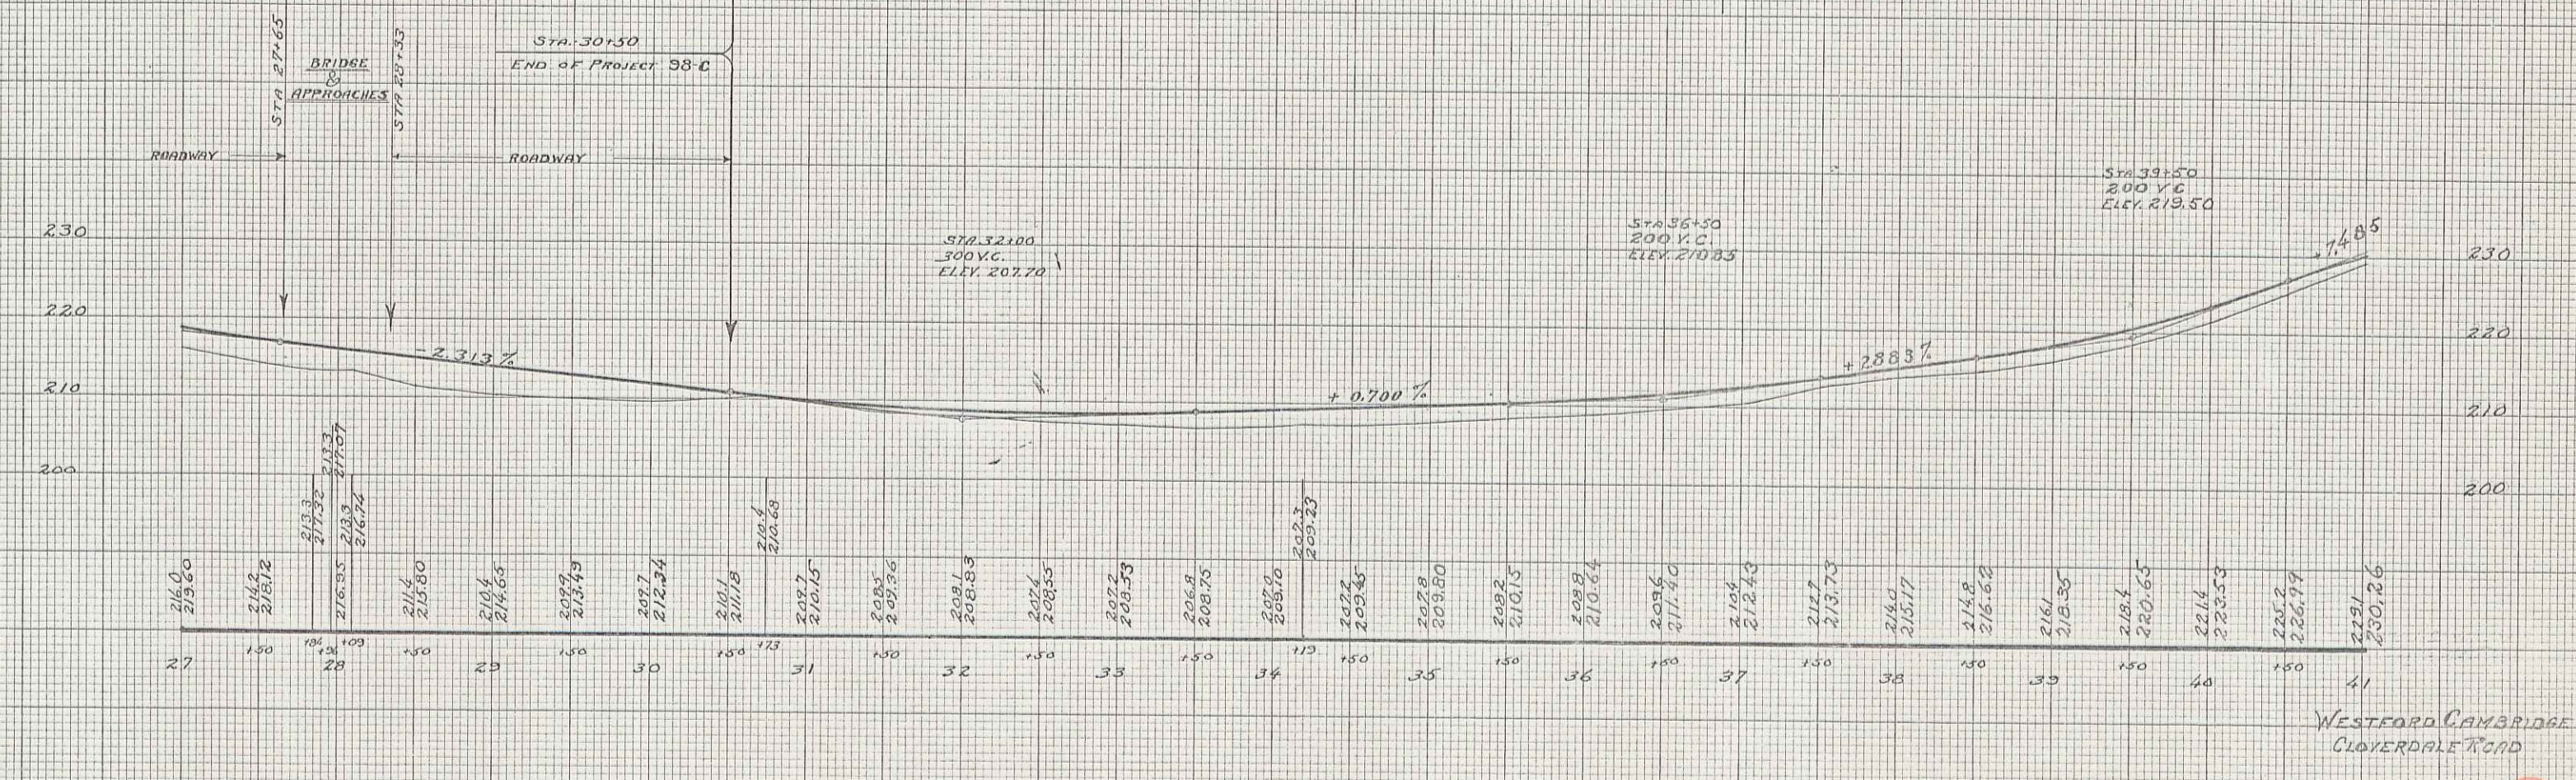

WESTFORD CAMBRIDGE  
 CLOVERDALE ROAD

3