


A 6'-53.24
 D 2'
 R 2884.7
 T 172.3
 L 344.2
 E 5.2

PARCEL	INSTRUMENT	DATE	GRANTOR	GRANTEE	RECORDED	REMARKS
A-B-C	B-C-D	10-25-37	FRANK MACHIA	ST. OF RT.	8947	10-27-35
A-B-C-D	A-C-D	11-9-37	RALPH E. WELLS	"	35 594-395	11-12-37 COL. 7@ 99+00

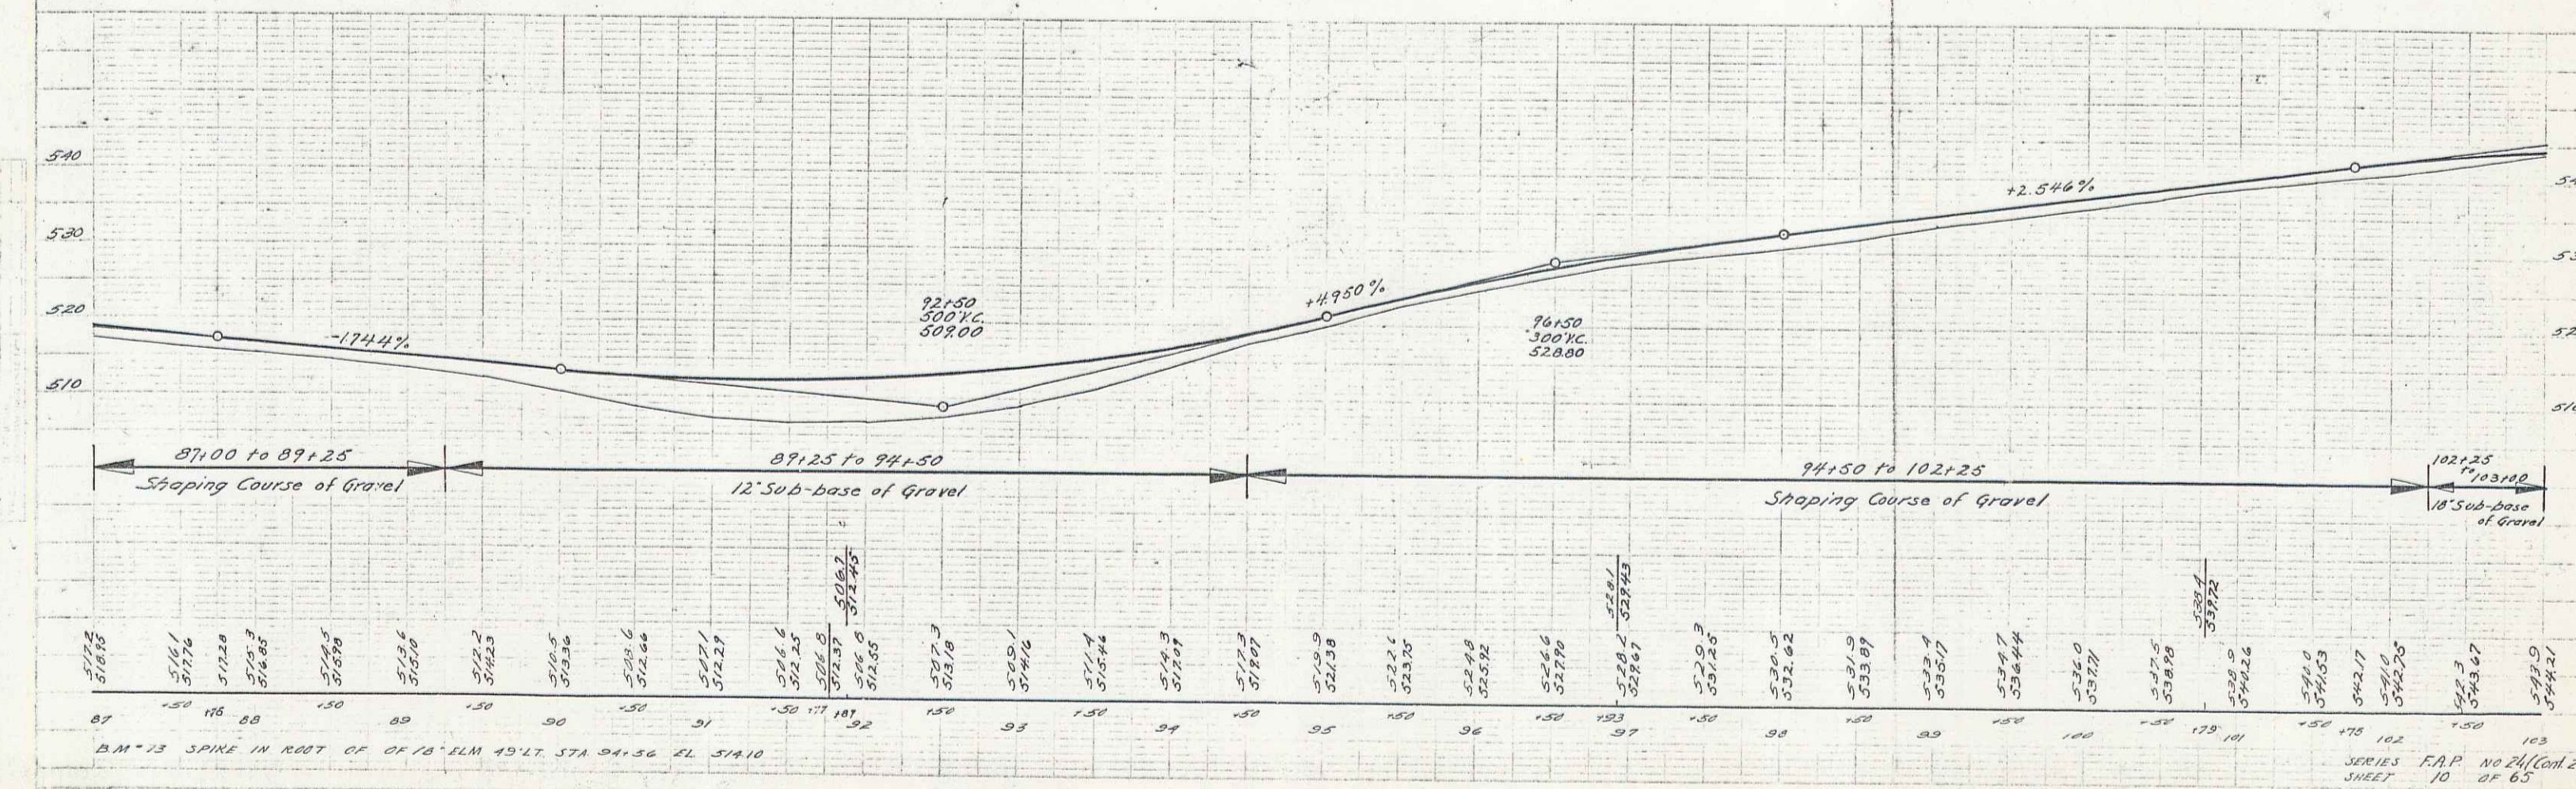

SERIES F.A.P. NO 24 (cont. 2)
 SHEET 10 OF 65