




TABLE OF OFFSETS

Station	Offset

$\Delta 36^{\circ}53'LT$
 $D 2^{\circ}45'$
 $R 2083.7$
 $T 694.8$
 $L 1341.2$
 $E 112.8$

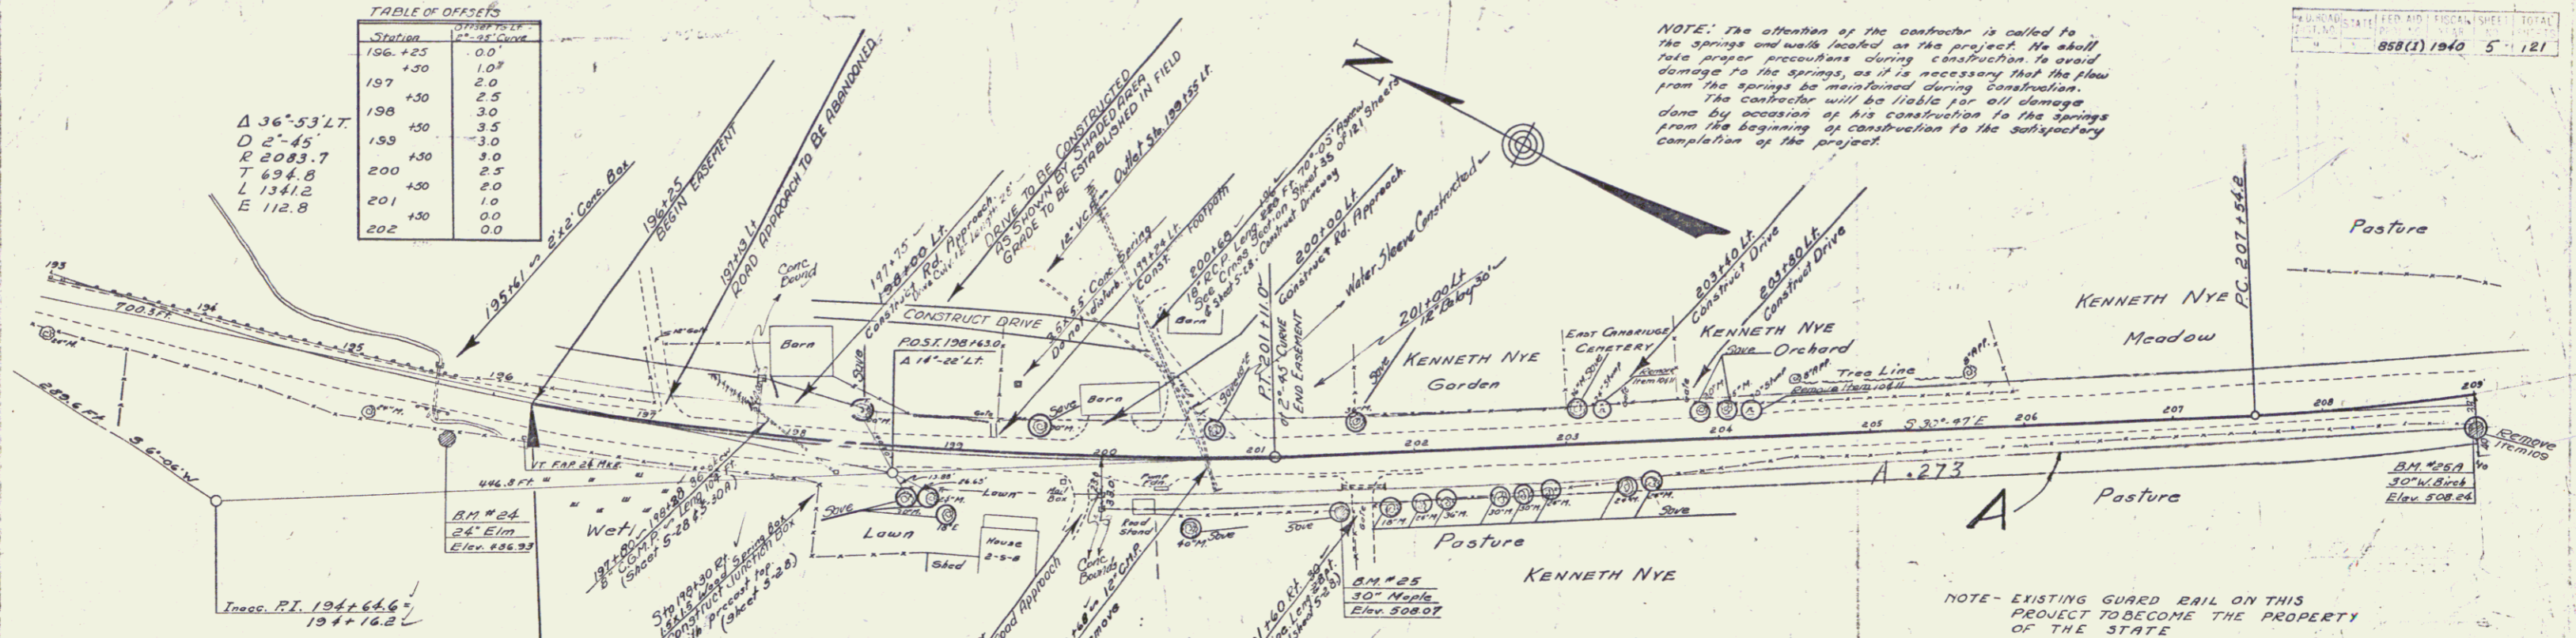

PARCEL INSTRUMENT	DATE	GRANTOR	GRANTEE	RECORDED	REMARKS
A	W.D. P. REL.	11-1-39 10-20-39	KENNETH L. RUTH NYE FEDERAL LAND BANK	8501 36	PAGE 407 73-330 36 370-1-2 11-3-39

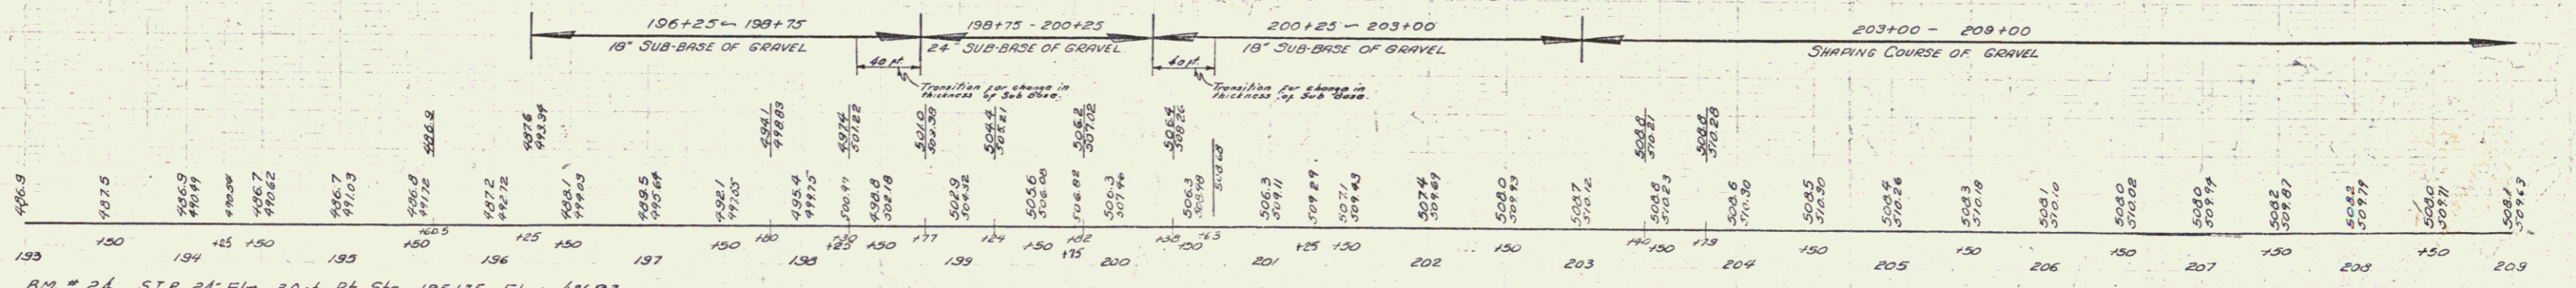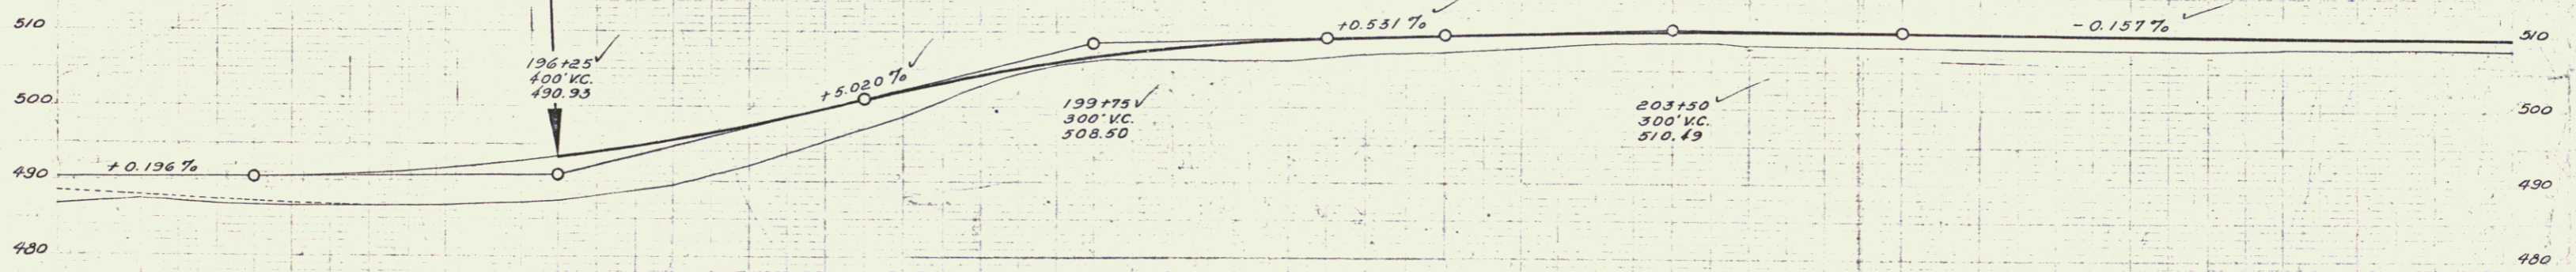

B.M. # 24 S.I.R. 24' Elm 30 ft. Pt. Sta. 195+75 Elev. 486.93
 B.M. # 25 S.I.R. 30' Maple 34 ft. Pt. Sta. 201+52 Elev. 508.07
 B.M. # 25-A S.I.R. 30' W. Birch 33.5 ft. Pt. Sta. 208+33 Elev. 508.24