


PARCEL	INSTRUMENT	DATE	GRANTOR	GRANTEE	RECORDED BOOK	RECORDED PAGE	RECORDED DATE	REMARKS
C	W.D.	9-28-39	EDWARD J. HANLEY & KATHERINE HANLEY	ST. OF VT.	31	577-578	10-6-39	
C	W.D.	10-3-39	JOSEPH A. LEHOULLIER AND LAURA LEHOULLIER	ST. OF VT.	31	581-588	10-10-39	

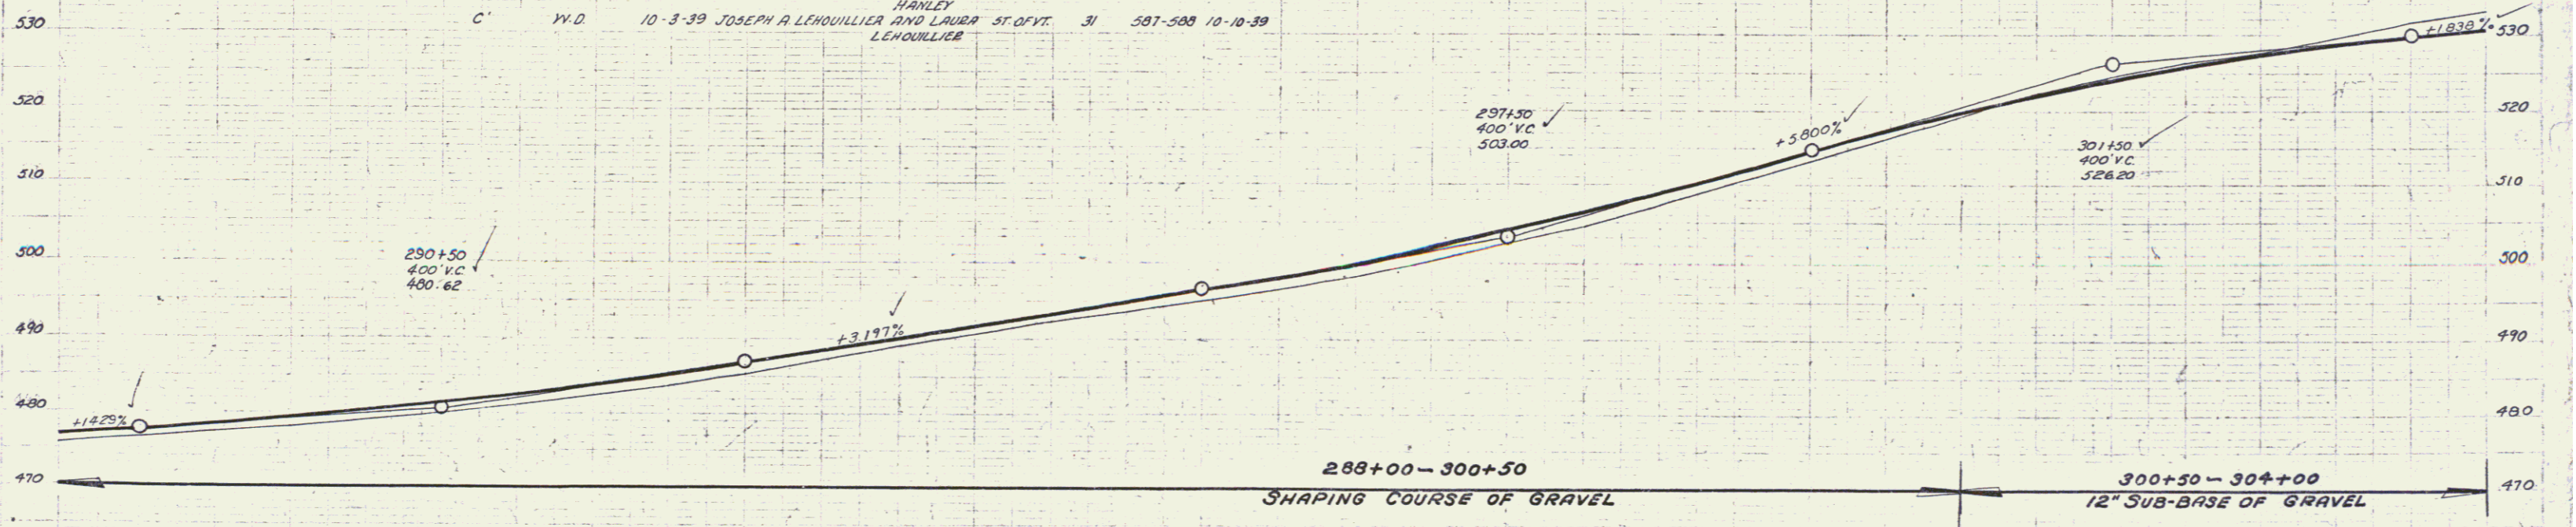

475.8	476.5	477.7	478.3	479.0	480.0	481.2	482.5	483.8	485.3	487.2	489.1	490.6	492.2	493.7	495.4	497.0	498.2	499.2	500.2	501.3	502.2	503.0	504.5	507.3	510.2	513.2	516.2	519.9	522.9	524.7	526.9	527.7	529.7	531.6	533.0
288	150	289	150	290	150	291	150	292	150	293	150	294	150	295	125	150	296	150	297	150	298	150	299	150	300	150	301	150	302	150	303	150	304		