


PARCEL	INSTRUMENT	DATE	GRANTOR	GRANTEE	RECORDED	REMARKS
AB	BYD	10-3-39	FRED & EDITH CAREY	ST. OF VT.	BOOK PAGE DATE	
					31 365 10-10-39	

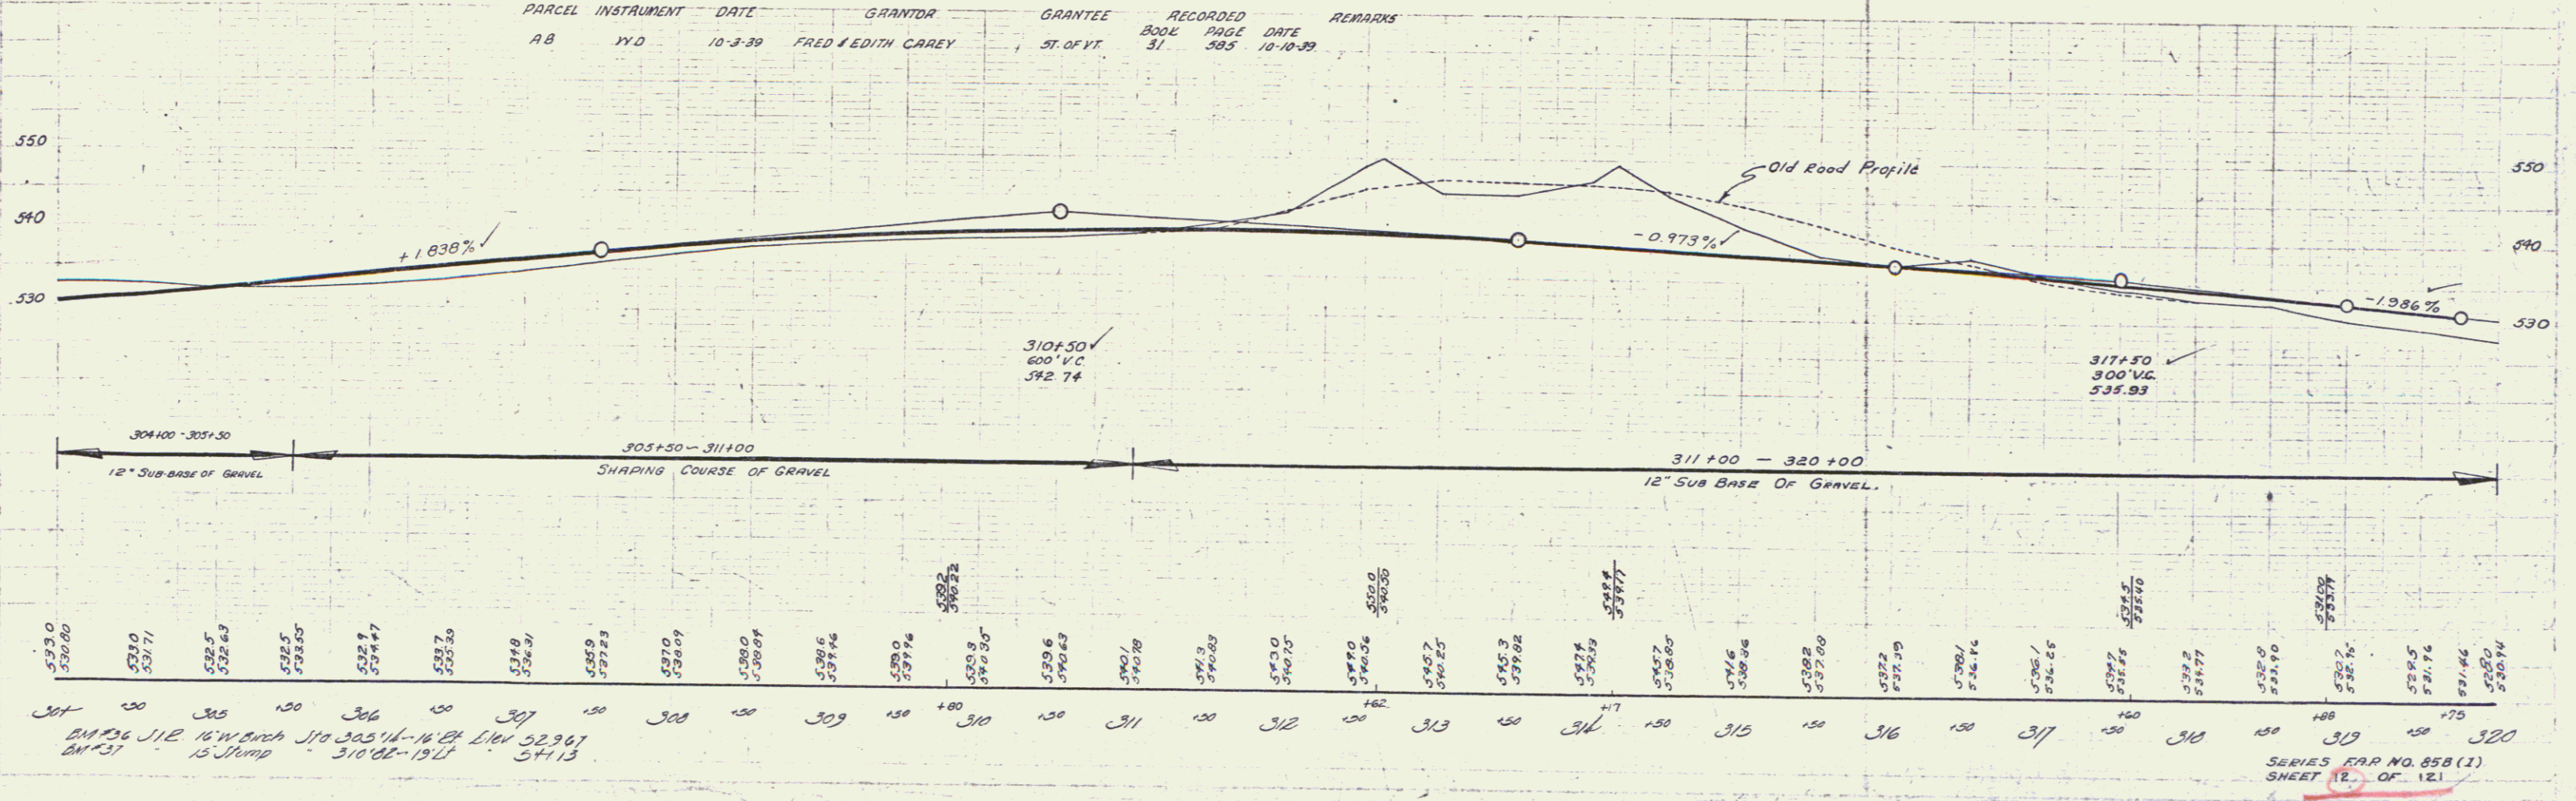

I. Brown 6-31 6-31
L. Lewis 6-31 6-31

I. Brown 6-31 6-31
L. Lewis 6-31 6-31

BM 26 J12 16 W Bench 310 305'11"-14" Bl Elev 52.967
 BM 31 15 Strip 310 02'-19" Bl 54.13