

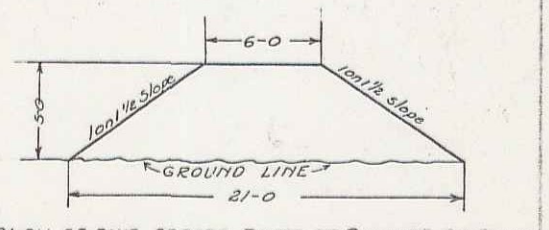


Bridge No. 2
 CONC. T. BEAM BRIDGE
 Clear Span 28 FT
 Height 10 FT
 Roadway 20 FT
 Built in 1928
 Length 315.82

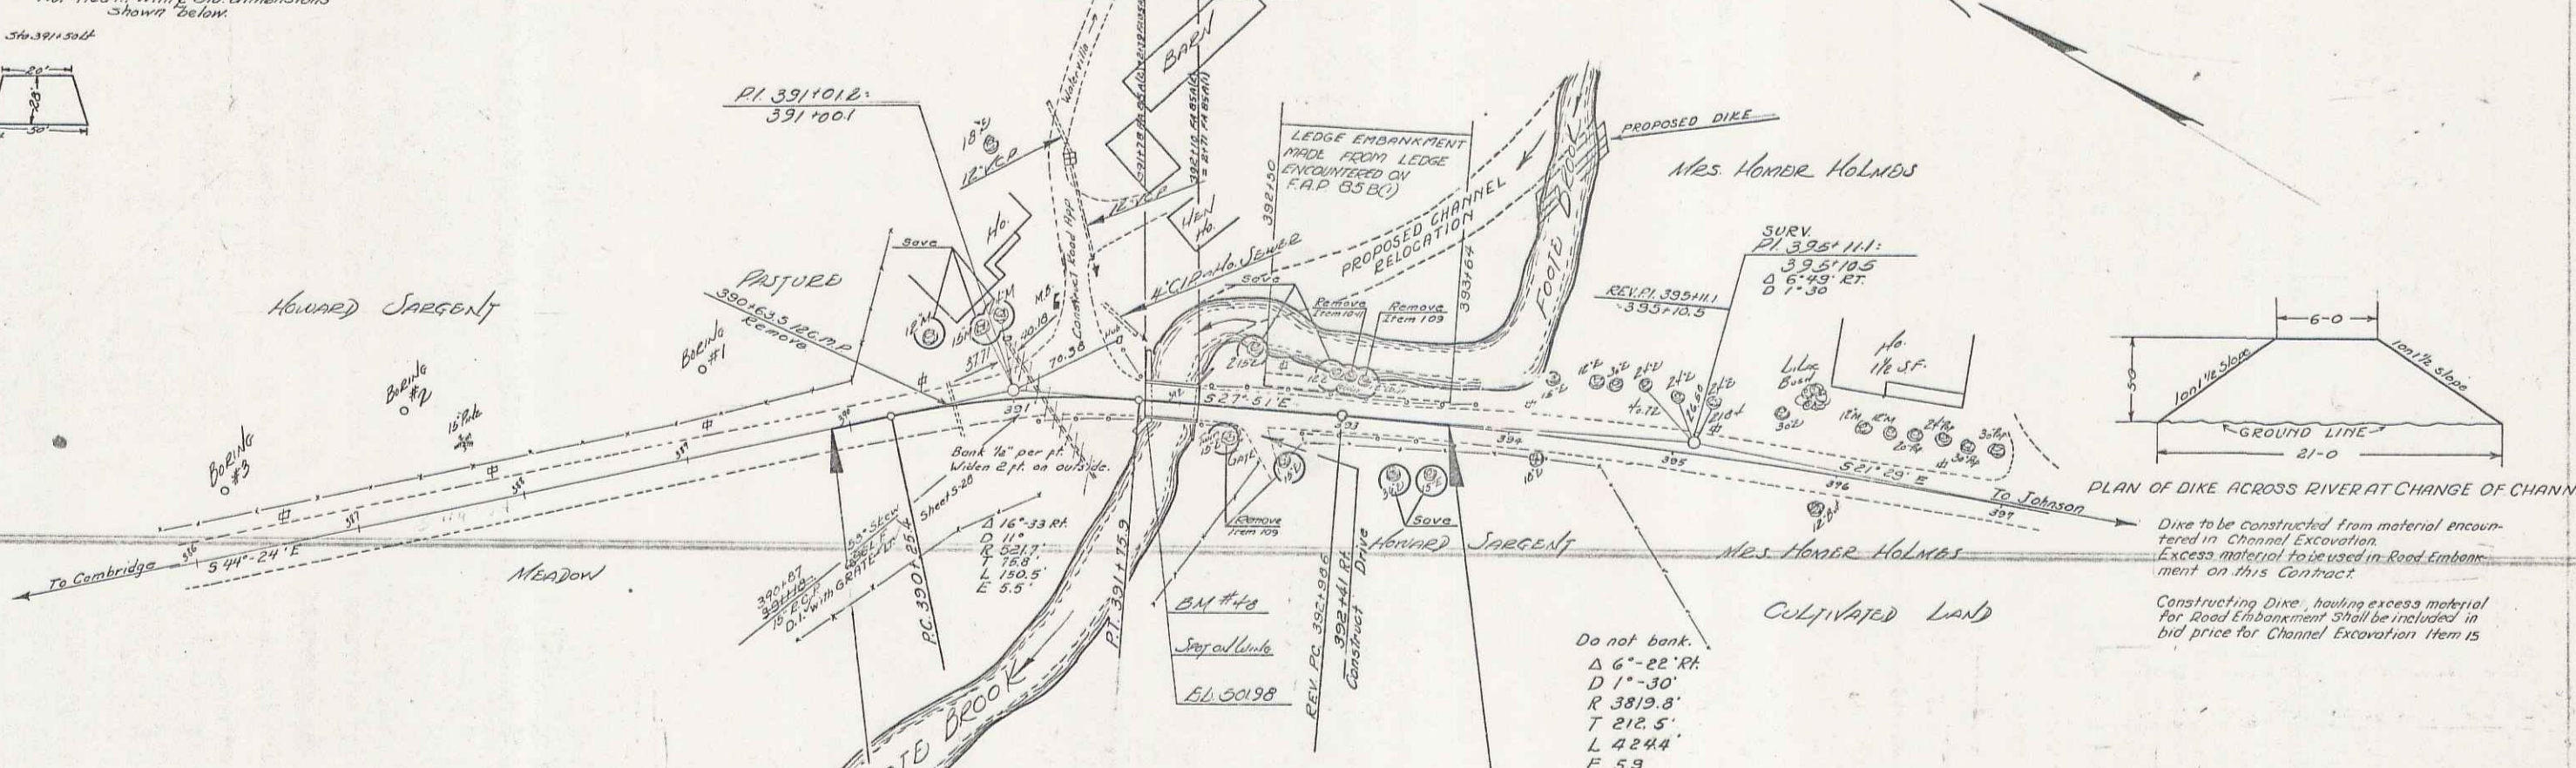

Dike to be constructed from material encountered in Channel Excavation. Excess material to be used in Road Embankment on this Contract.
 Constructing Dike, hauling excess material for Road Embankment shall be included in bid price for Channel Excavation Item 15

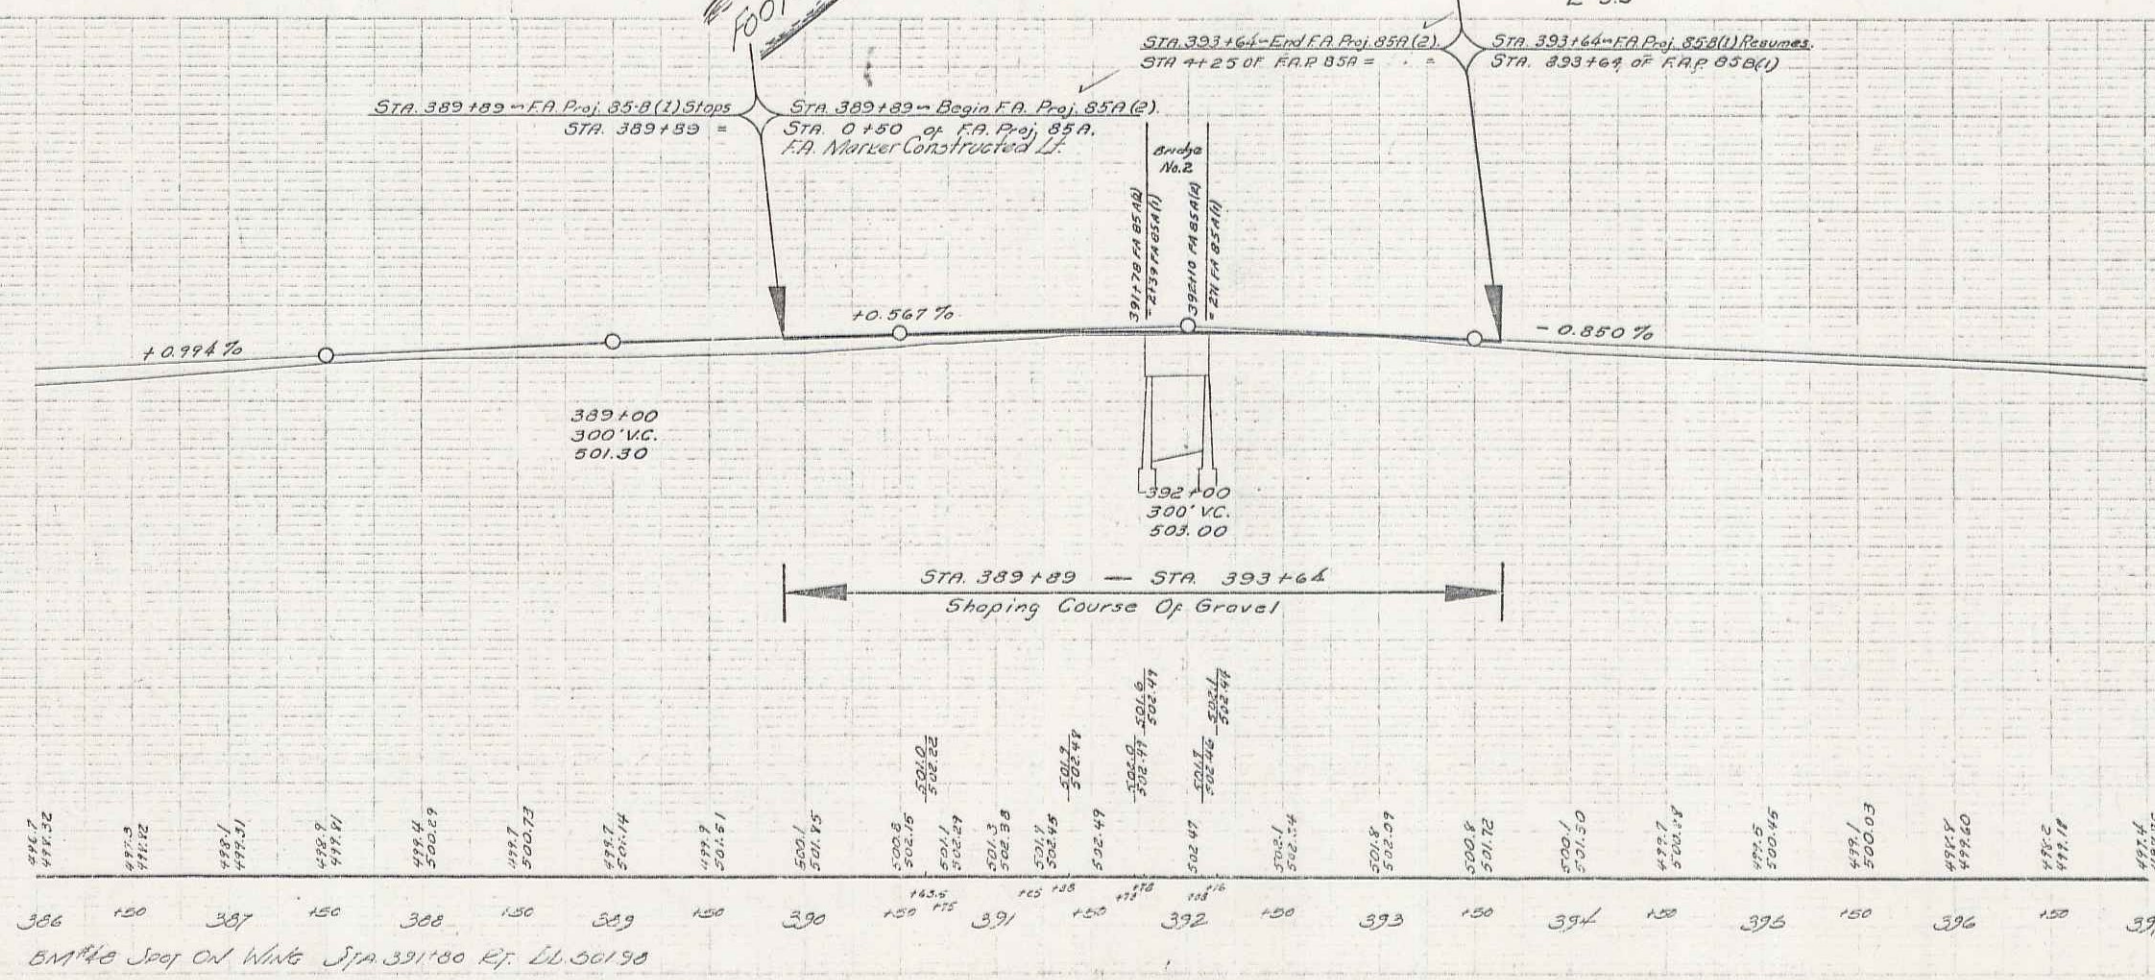

386	150	387	150	388	150	389	150	390	150	391	150	392	150	393	150	394	150	395	150	396	150	397	
