

F.A.P. 133-B
Wood Gravel Pkwy.


STATION	LT	RT
77+00	2.0	
78+00	2.0	

F.A.P. 133-B
GUIDE POSTS


STATION	LT	RT
77+00	1	1
78+00	1	1
82+25	1	1

CURVE
 Δ - 1°-54' LT
 D - 0°-30'
 R - 11,838.2
 T - 190.0
 L - 980.0
 E - 1.6

REC'D
 133-B 1936 5 18

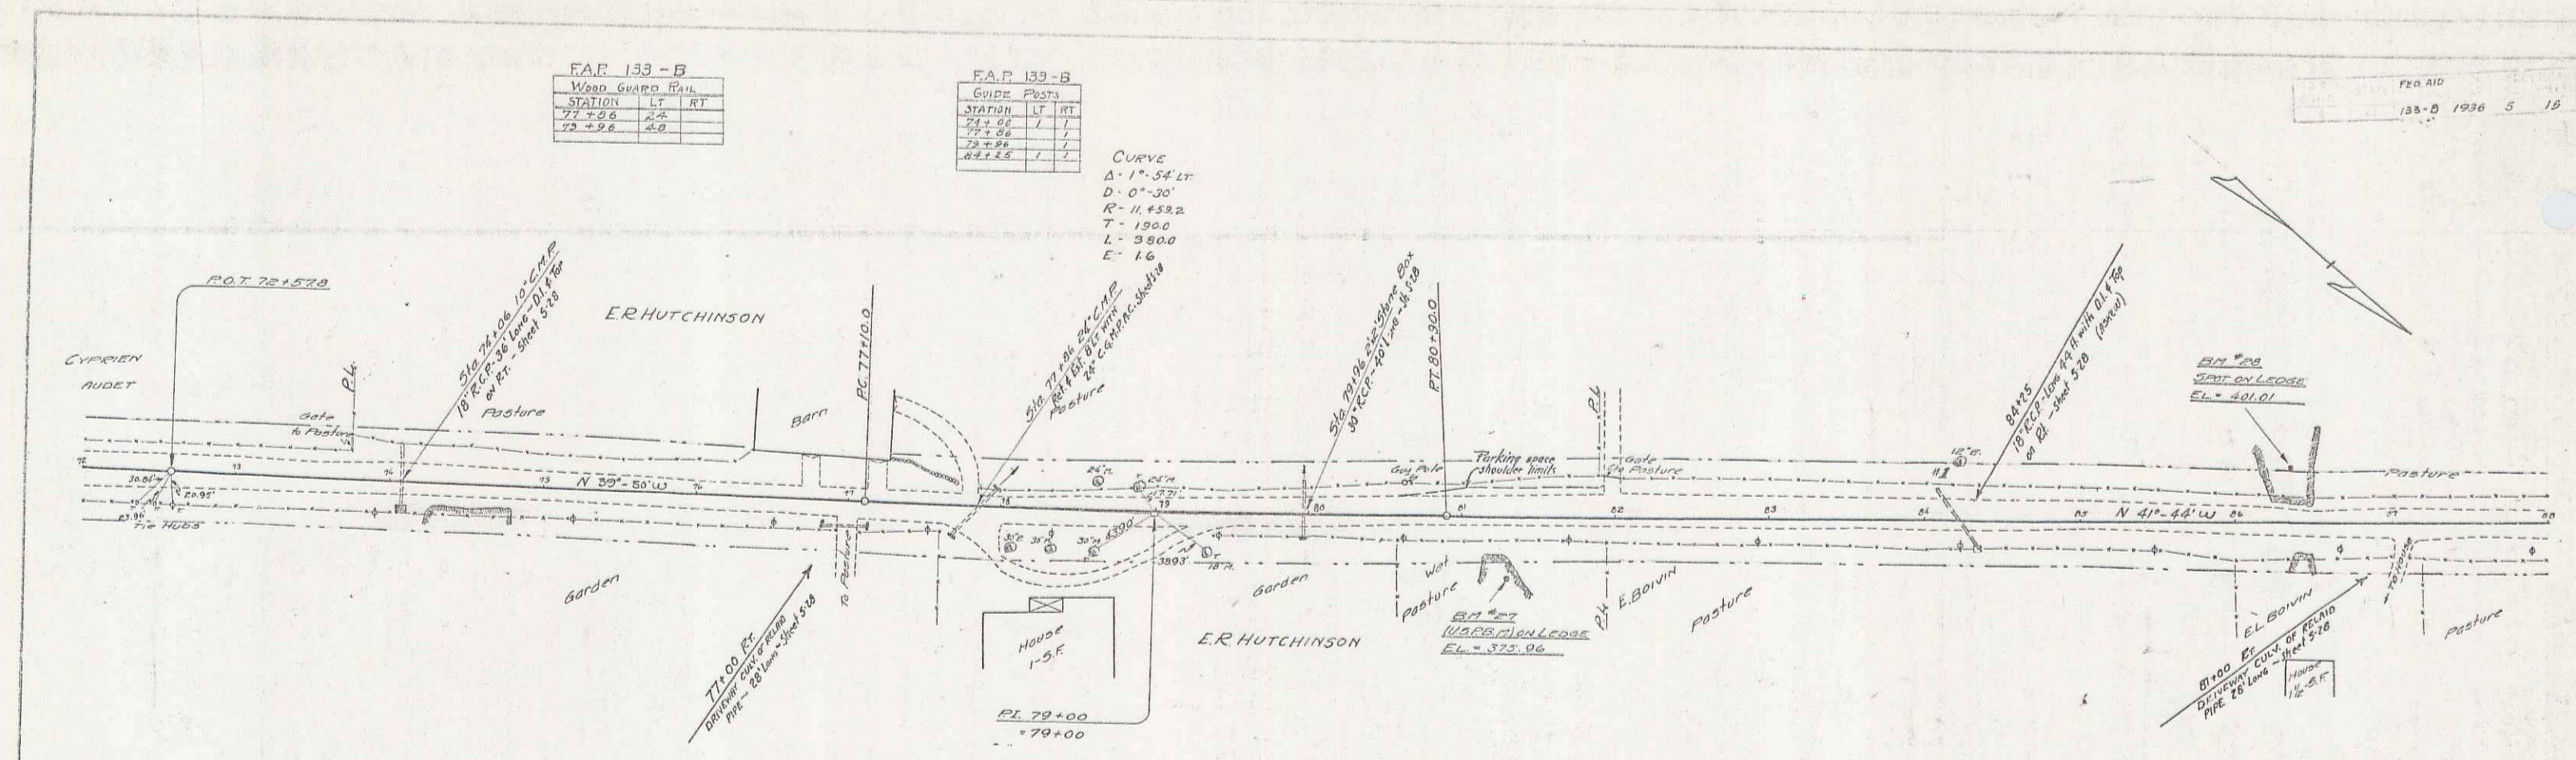

Parcel	Kind of Instrument	Date of Grantor	Grantor	Grantee	Recorded	Remarks
Cul. #1	G.C.D.	2-14-25	Eleazar & Emilie Borvin	St. of Wl.	30 450 4-6-35 89125	Book Page Date

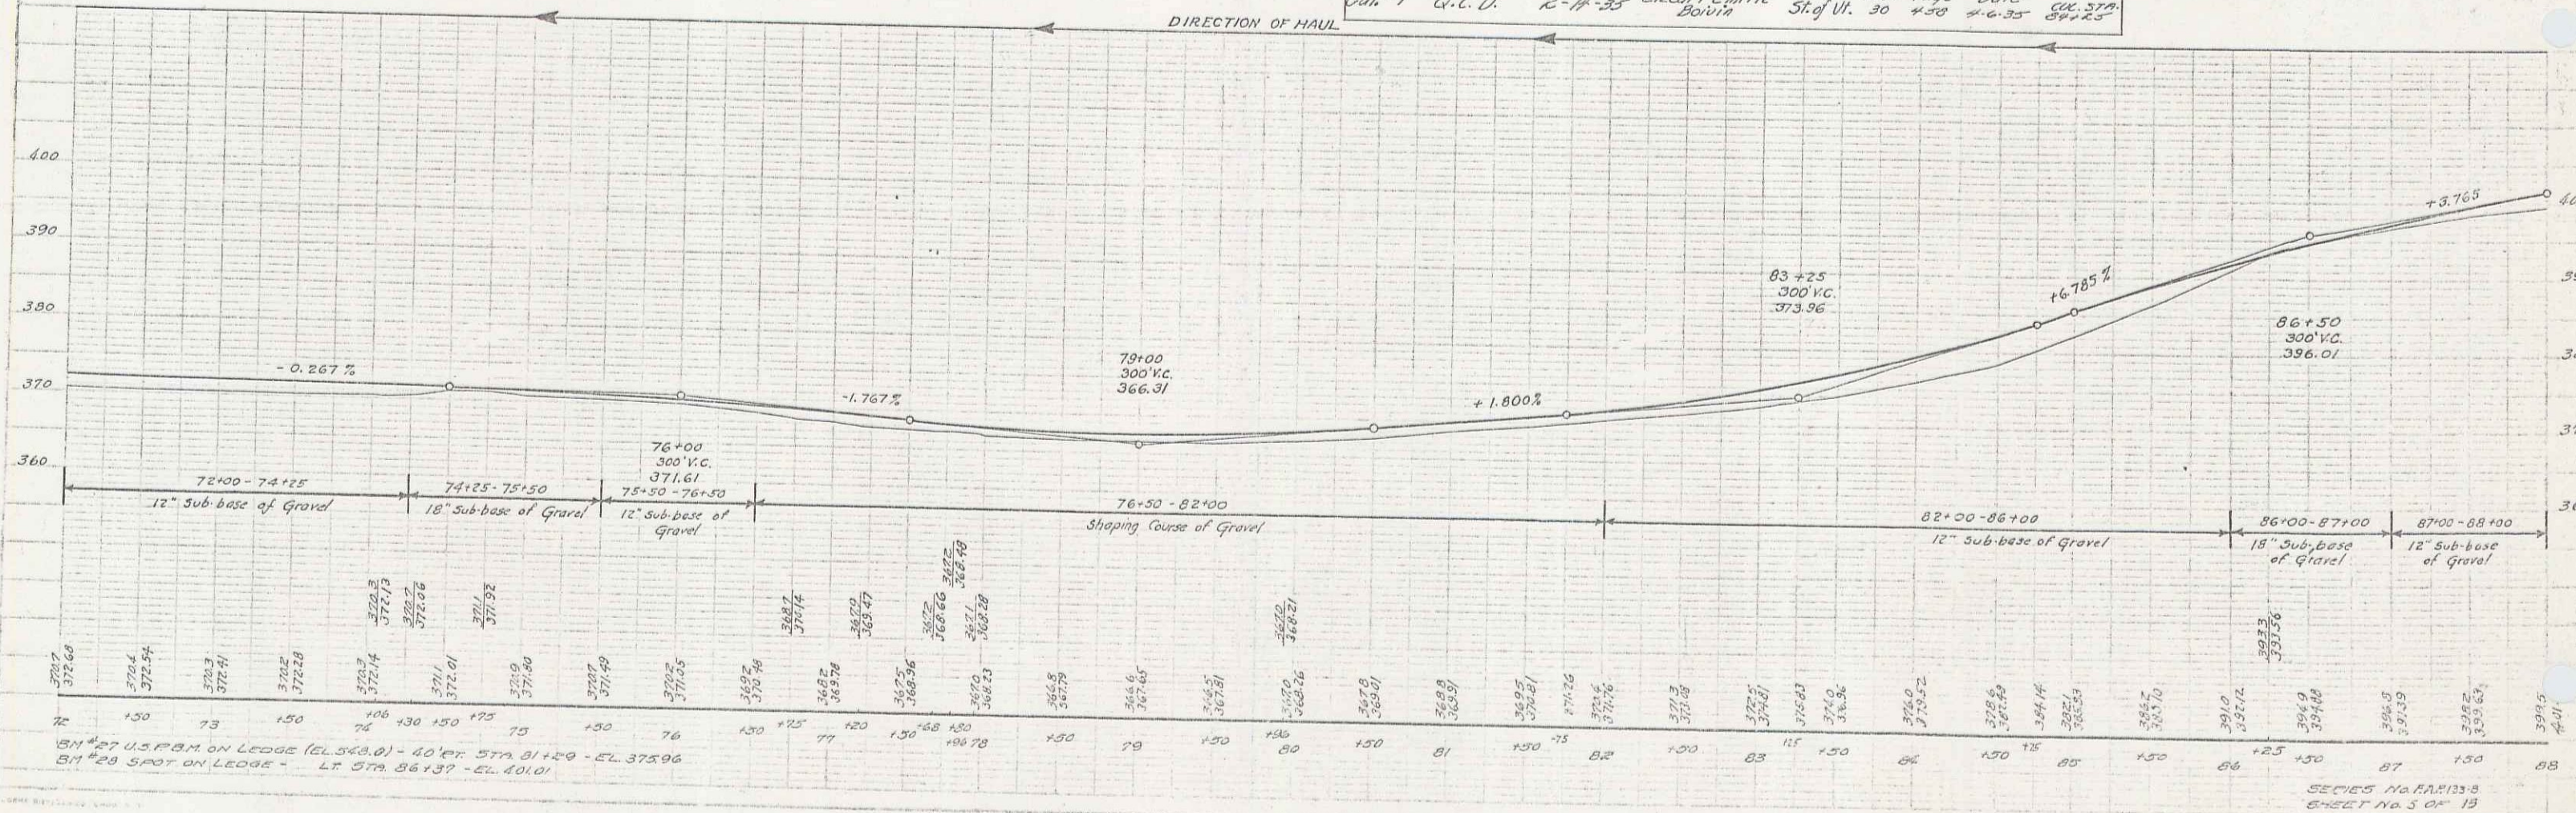

BM #27 US F.B.M. ON LEDGE (EL. 563.0) - 40' P.C. STA. 81+20 - EL. 375.96
 BM #28 SPOT ON LEDGE - LT STA. 86+37 - EL. 401.01

SERIES NA.F.A.P.133-B
 SHEET No. 3 OF 15