
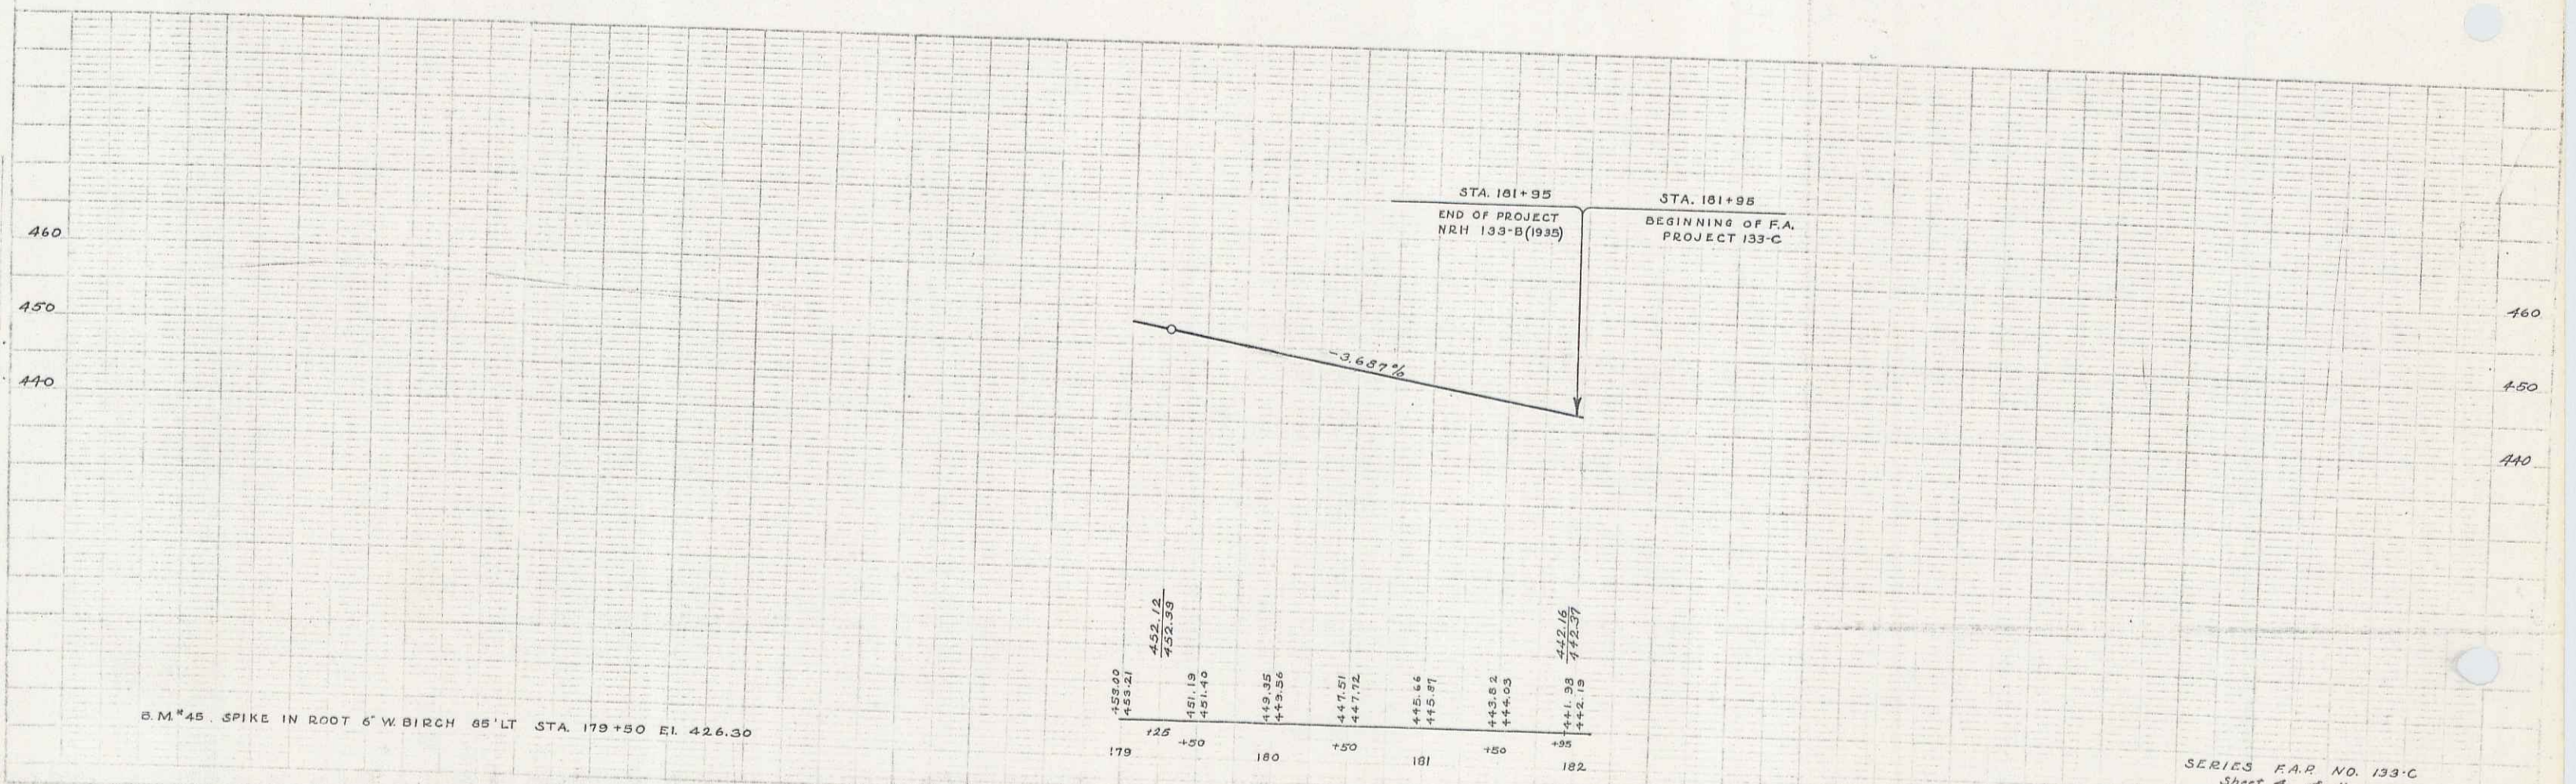


TRACED BY J.H. SPEAR

WOOD, MAYOR  
# 6155

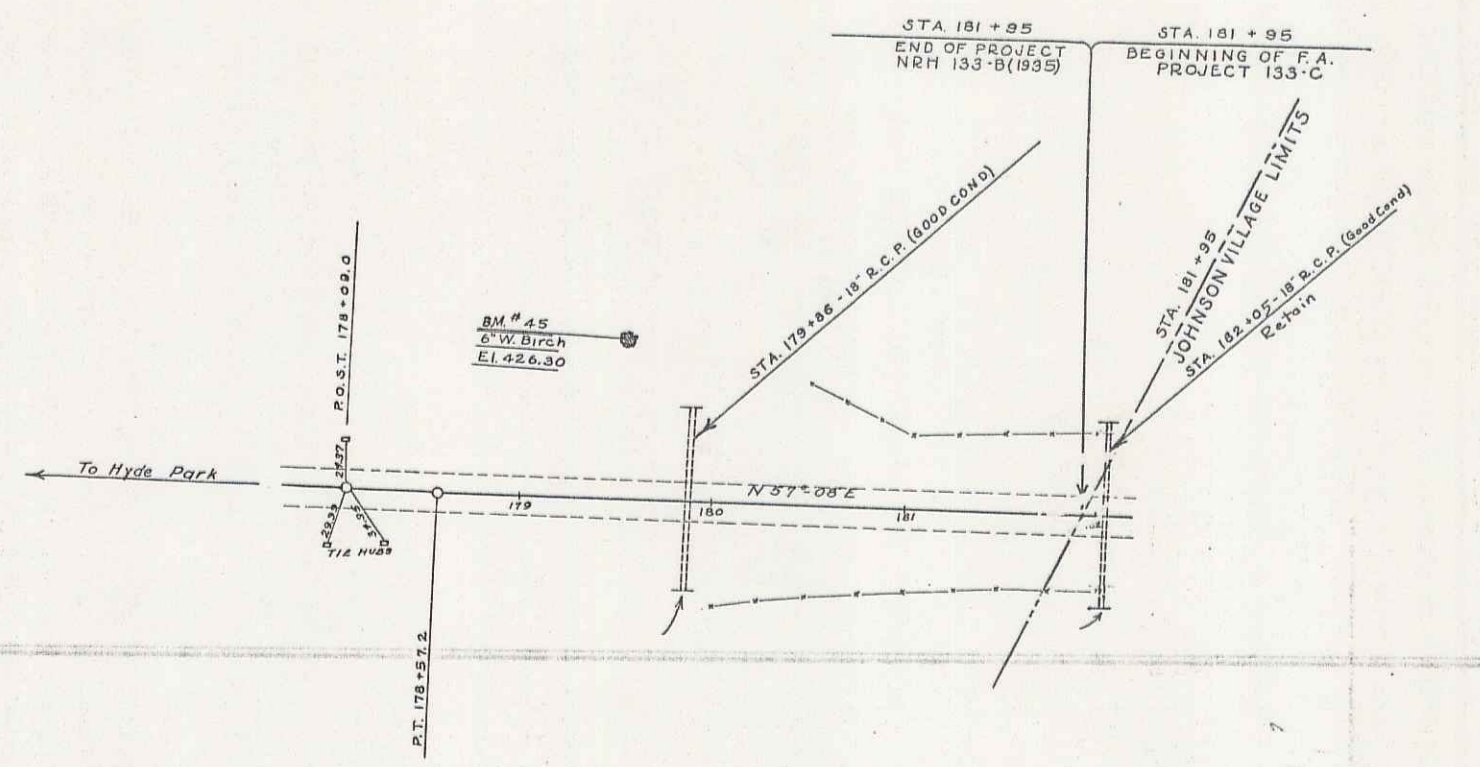

B.M. 45, SPIKE IN ROOT 6' W BIRCH 65' LT STA. 179+50 EL. 426.30

SERIES P.A.R. NO. 133-C  
Sheet 4 of 11

C4

13