


Parcel	Kind of Instrument	Date of Instrument	Grantor	Grantor Recorded	Remarks
A.B.C.D.E.	W.D.	1-4-33	John & Nellie Finnigan	St. of Ill. 30	Cul. Sta. 32+76
Cul. Sta.					36+50
					Channel location 30+16

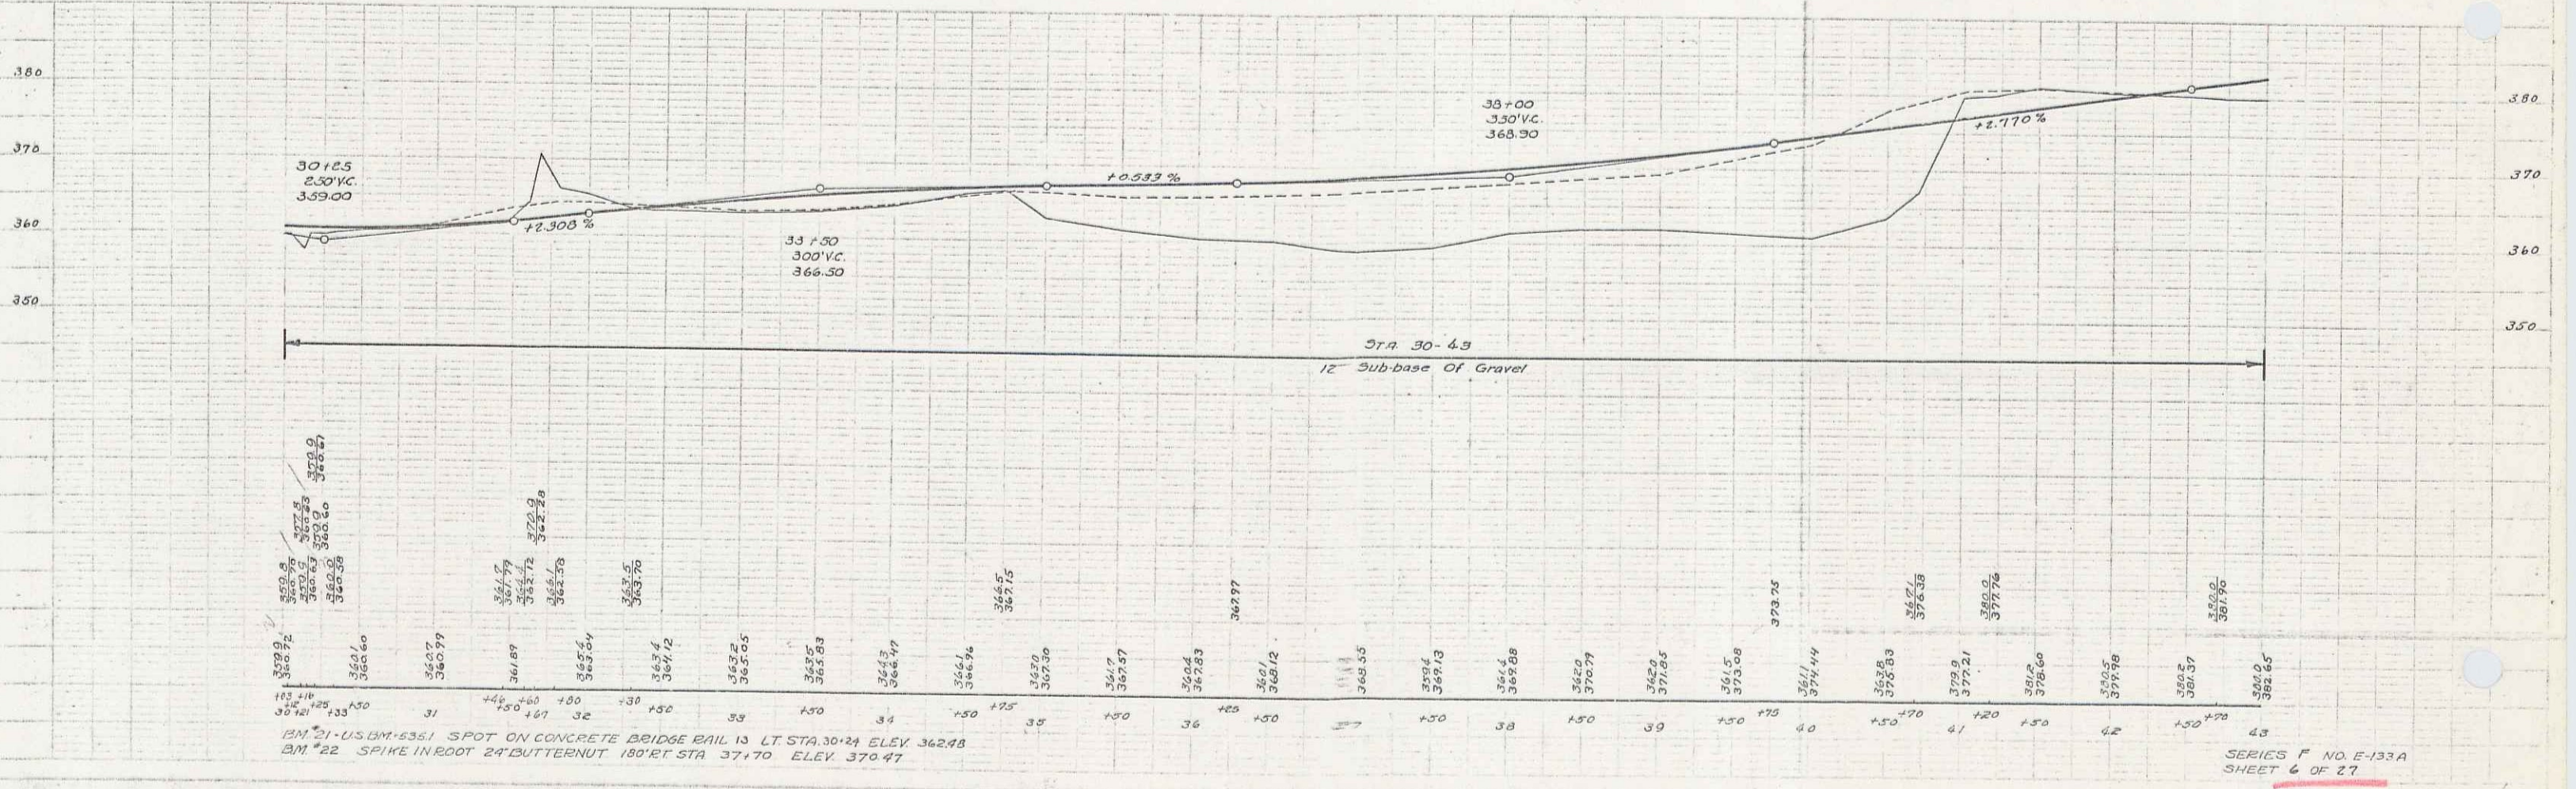

BM #1 - US BM #381 SPOT ON CONCRETE BRIDGE RAIL 13 LT STA 30+24 ELEV 362.28
 BM #22 SPIKE IN ROOT 24 BUTTERNUT 180 FT STA 37.70 ELEV 370.47

4