


Parcel	Instrument Date	Grantor	Grantee	Recorded
A	Q.C.D. 2-16-39	James C. Stevens	Bradford	Page 30
A	Q.C.D. 3-9-39	MYRA W DAY	ST of VT	Date 2-10-39 Page 71 3-15-39

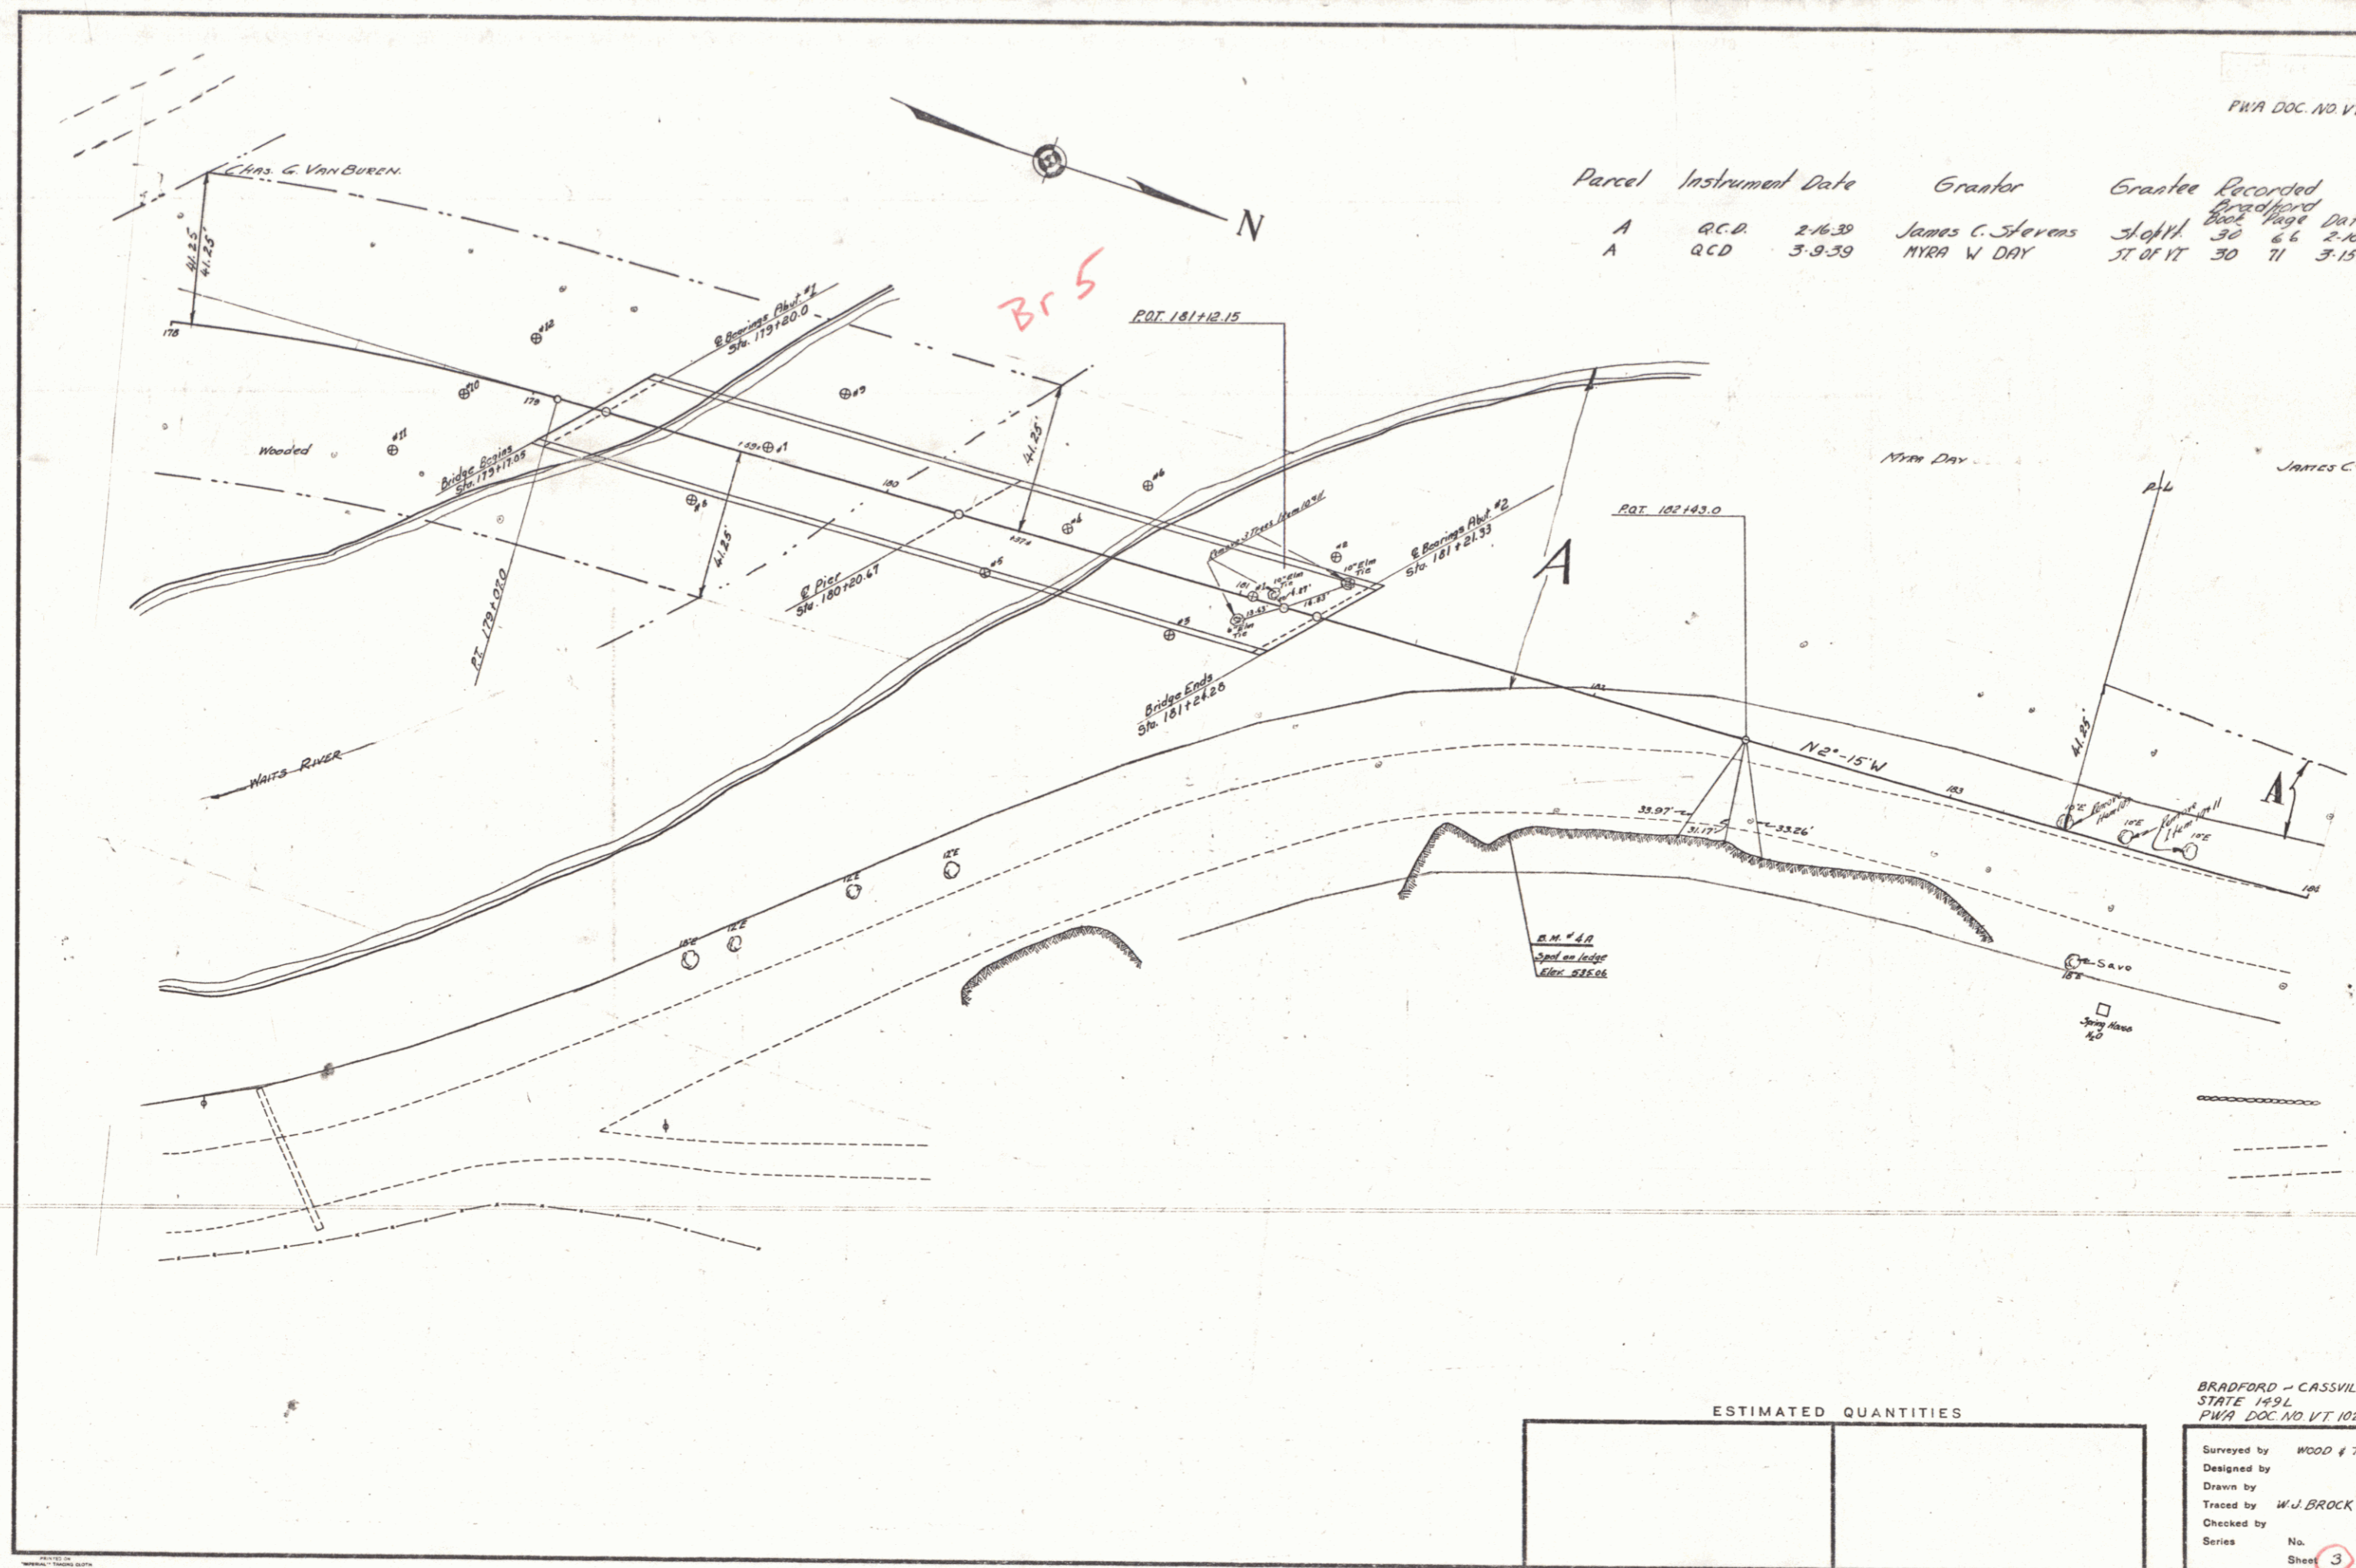

ESTIMATED QUANTITIES

--	--

BRADFORD - CASSVILLE BRIDGE
 STATE 1939
 PWA DOC. NO. VT. 1020-2-F-C

Surveyed by WOOD & TIERNY
 Designed by
 Drawn by W.J. BROCK
 Traced by
 Checked by
 Series No. Filed
 Sheet 3 of 23 Sheets