


PLAN	DATE
REVISED	BY
APPROVED	BY
NO. OF SHEETS	TOTAL
NO. OF PAGES	TOTAL
NO. OF SHEETS	TOTAL
NO. OF PAGES	TOTAL

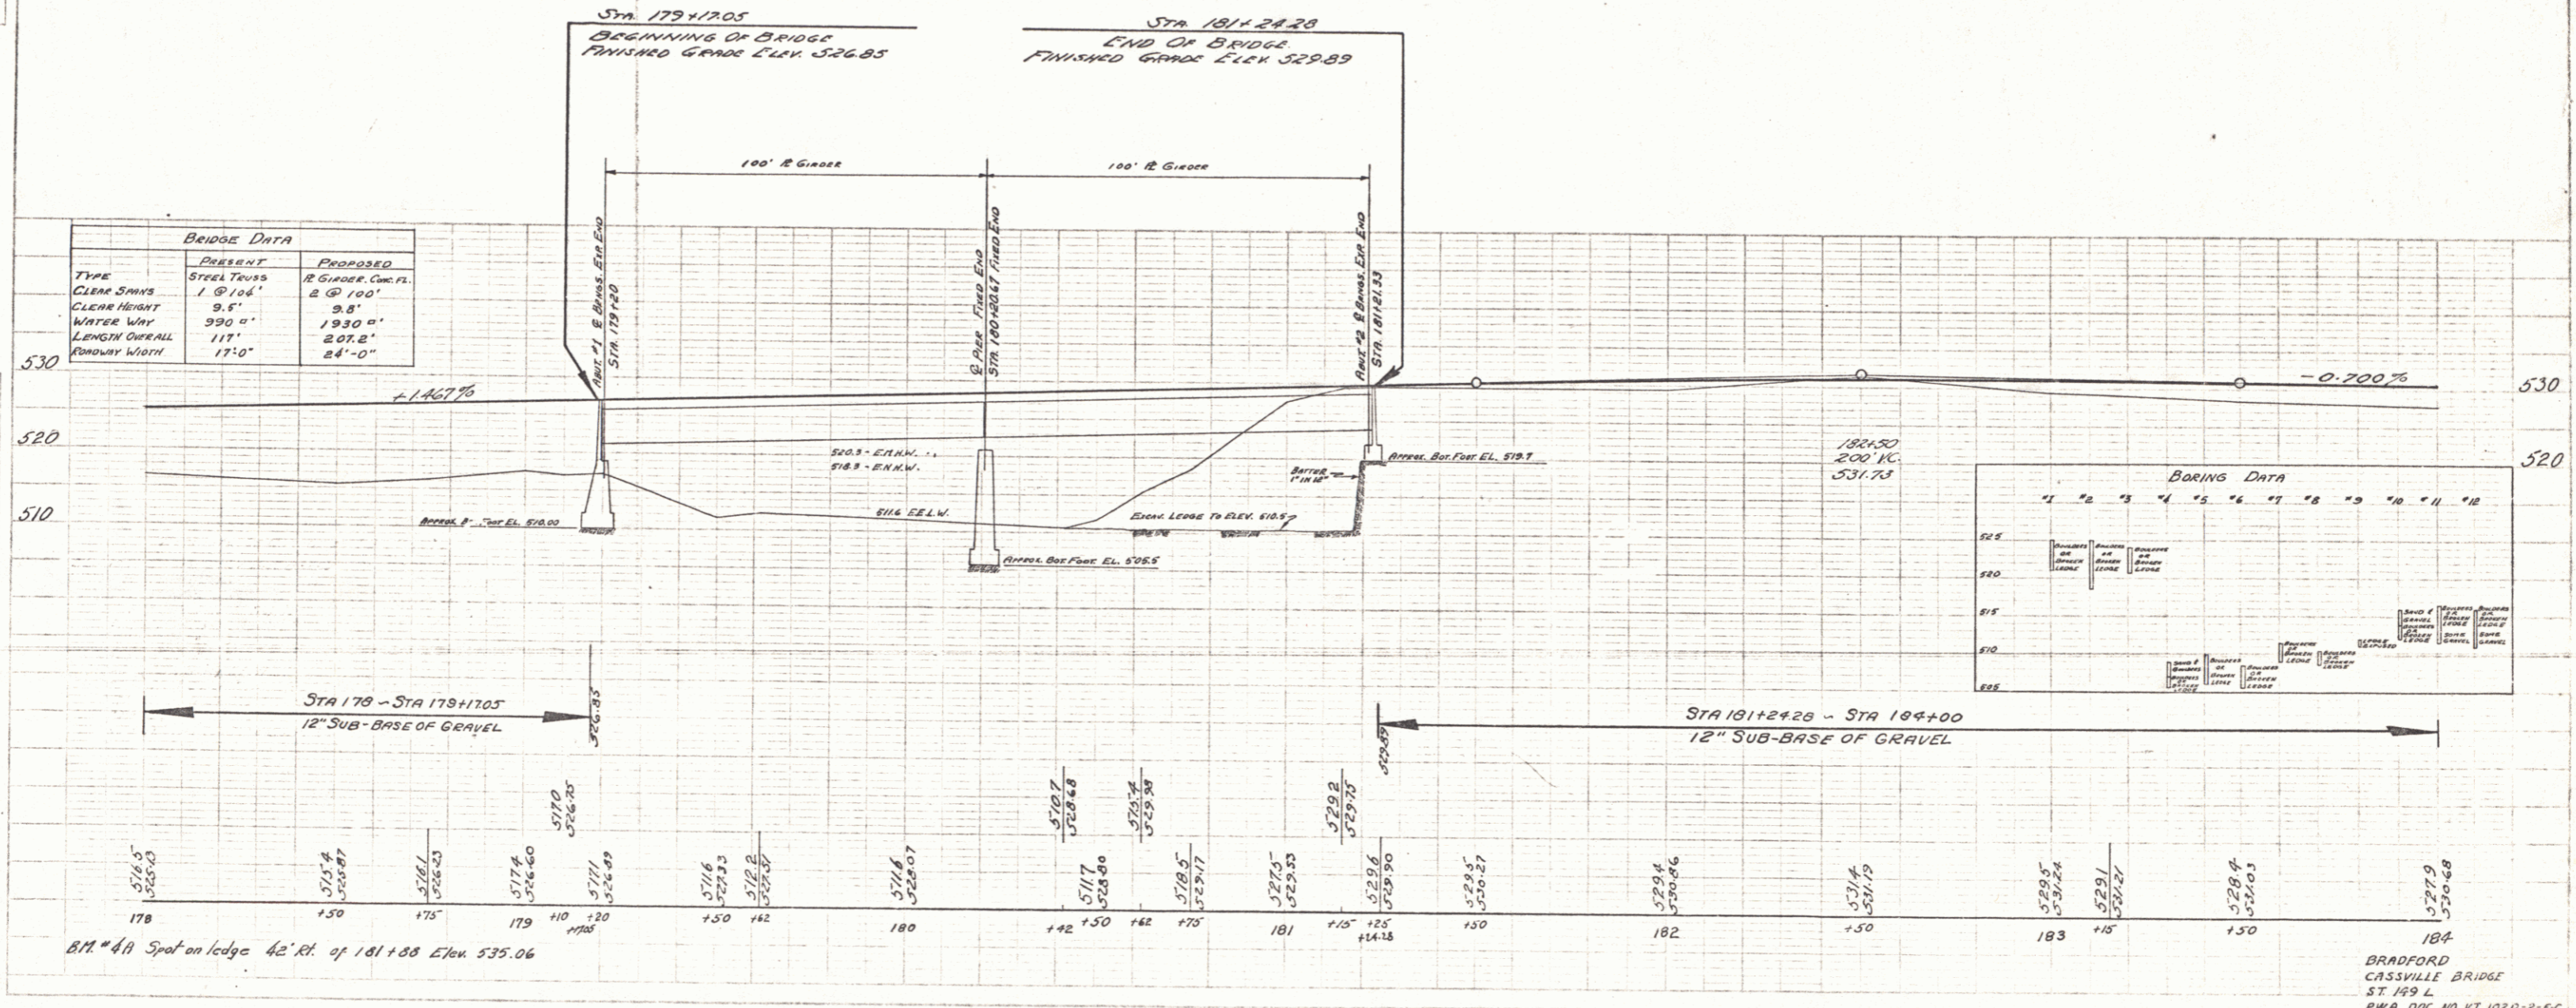

BRIDGE DATA		
	PRESENT	PROPOSED
TYPE	STEEL TRUSS	R GIRDER, CONC. FT.
CLEAR SPANS	1 @ 104'	2 @ 100'
CLEAR HEIGHT	9.5'	9.8'
LENGTH OVERALL	117'	207.2'
ROADWAY WIDTH	17'-0"	24'-0"

BORING DATA												
	#1	#2	#3	#4	#5	#6	#7	#8	#9	#10	#11	#12

B.M. #41 Spot on ledge 42' Rt. of 181+88 Elev. 535.06

BRADFORD
CASSVILLE BRIDGE
ST. 149 L
PWA DOC. NO. VT. 1020-2-F-C