


SPI

Δ 20° 01' 14"
D 95
R 637.3
T 164.9
L 322.4
E 20.9

Δ 47° 11' 11"
D 146.3
R 316.3
T 123.1
L 357.0
E 37.5

PARCEL	INTRUMENT	DATE	GRANTOR	GRANTEE	RECORDED	REMARKS
A	Q.C.D.	3-3-38	ARTHUR H. & GERTRUDE MASON	ST. OF VT.	38	1778 5830
A'	Q.C.D.	3-3-39	ARTHUR H. & GERTRUDE MASON	ST. OF VT.	30	68 3-11-39

POOR ORIGINAL COPY

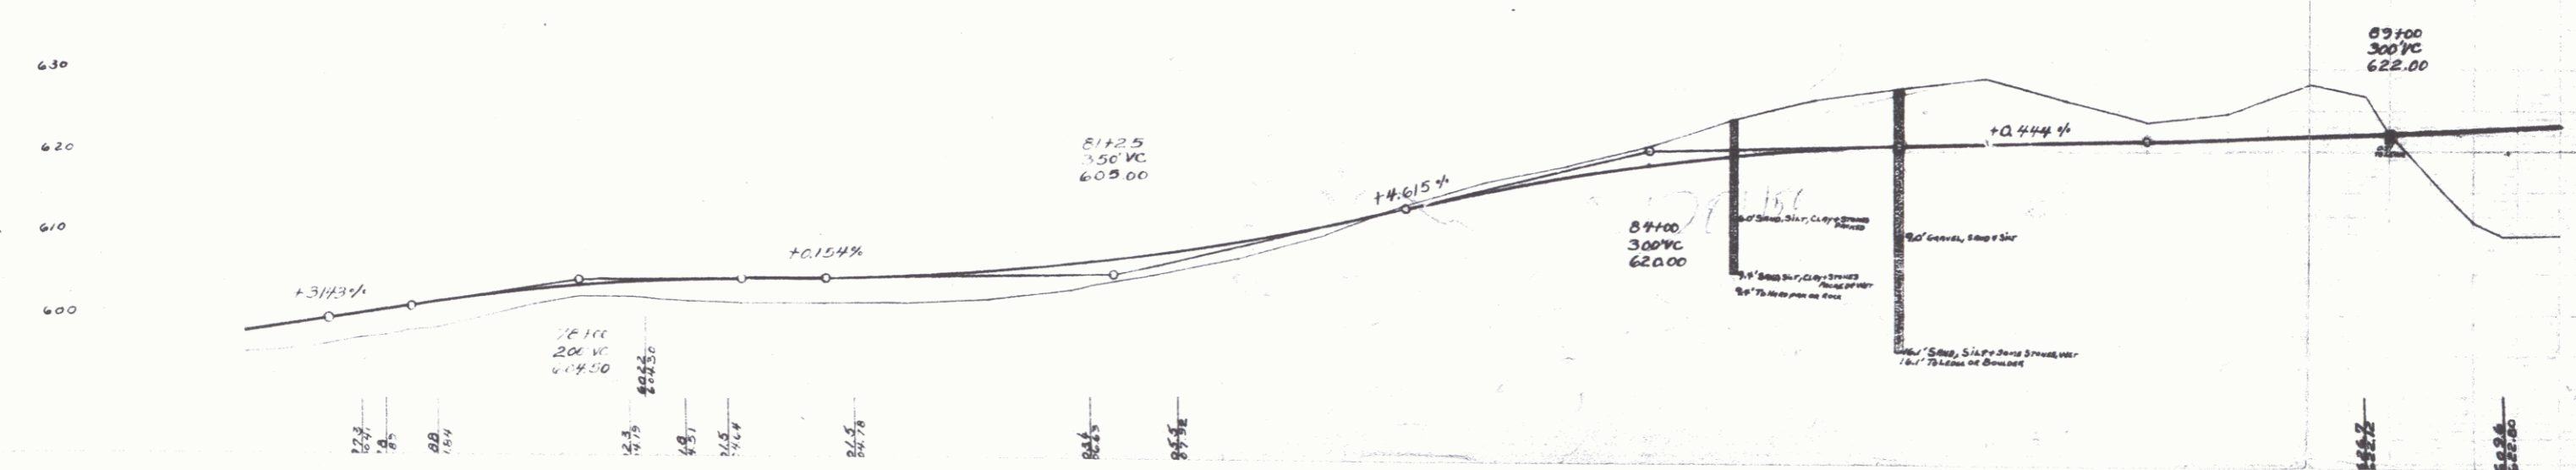

SHEET 7 of 40