
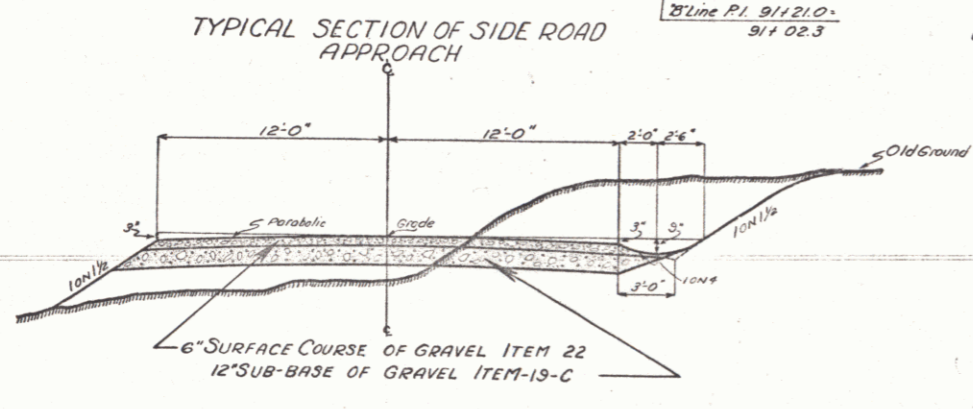


Parcel	Instrument	Date	Grantor	Grantee	Recorded	Remarks
MEADOW	A	N. D.	130.39	Lira D Landry	Book 30 Page 65	2-9-39
	A	Partial Release	1-26-39	Federal Land Bank	" 30 65-66	2-9-39

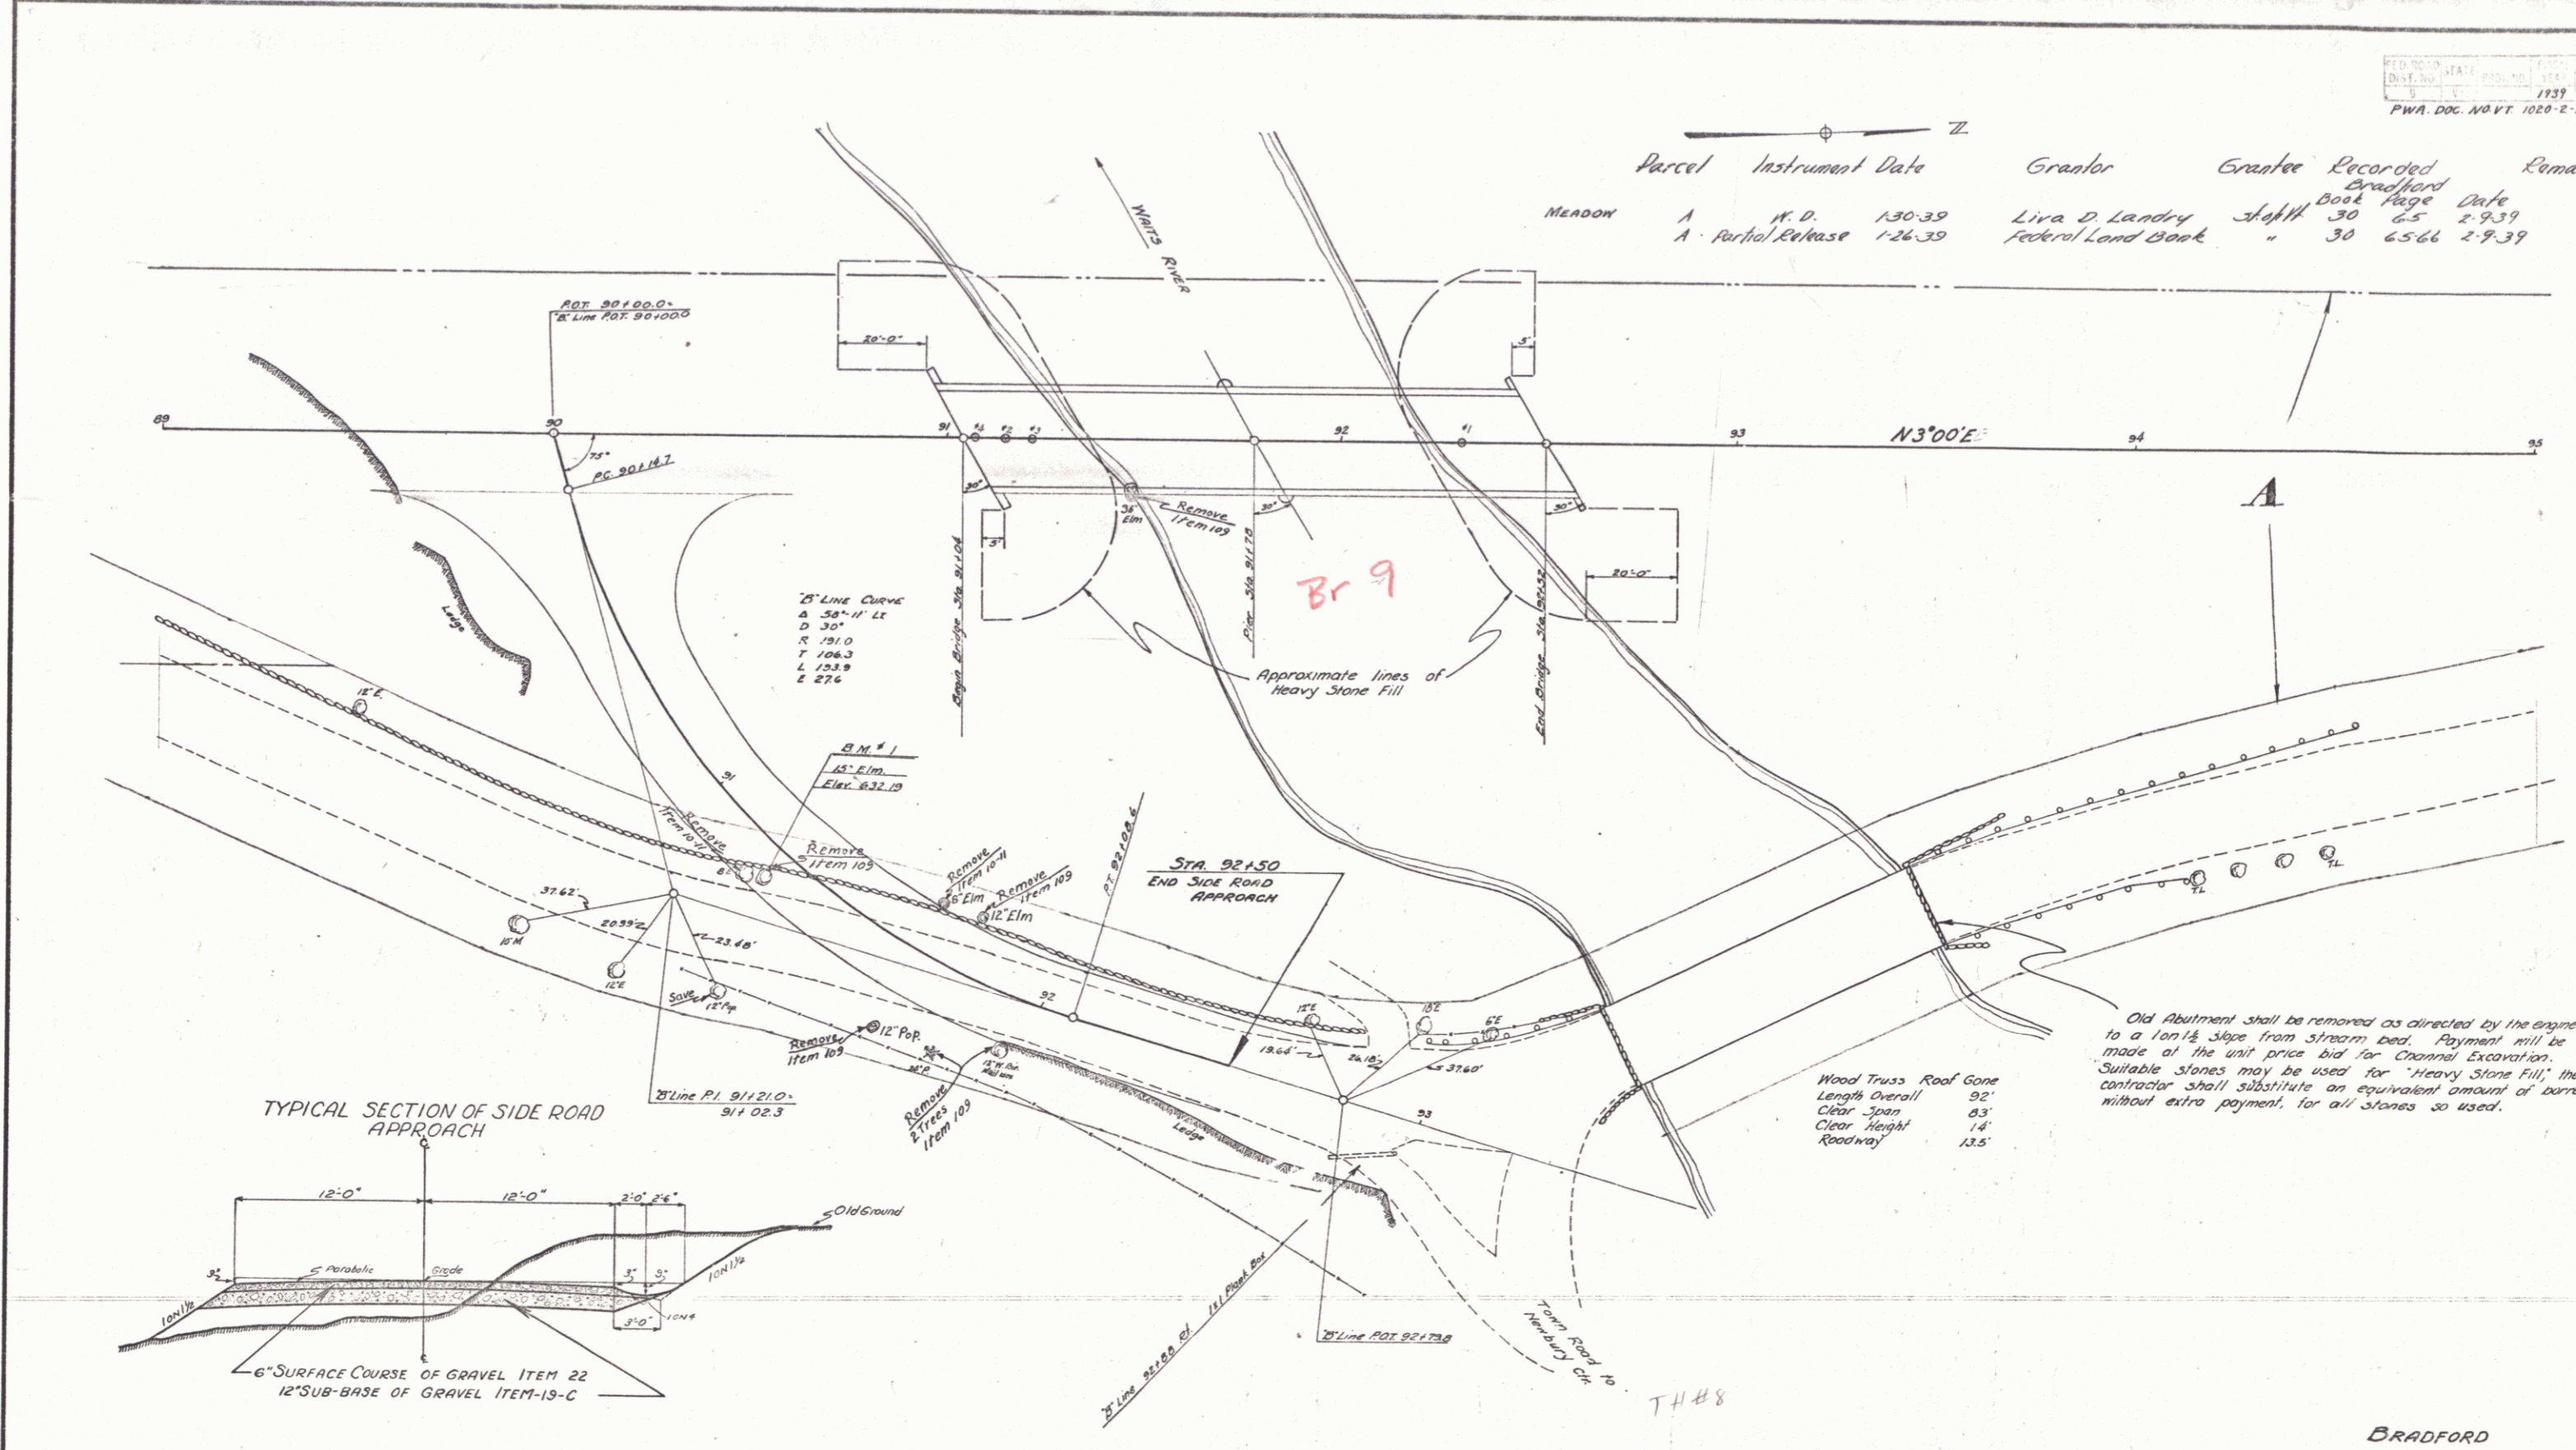

ESTIMATED QUANTITIES

--	--

BRADFORD
CRAFTS BRIDGE
P.W.A. Doc. No. VT. 1020-2-F-B

Surveyed by	
Designed by	
Drawn by	
Traced by	
Checked by	
Series	State No. 18211
Sheet	3 of 39 Sheets