

Carl L. & Lila L. Knorr
 HE - 0.60 Acres
 Other - 1.05 Acres
 Taking - 1.65 Acres
 Slope Rights - 0.41 Acres
 Recorded: 12/11/73
 WD De 33 19, 383-383
 Corinth Land Records



4

EXCAVATION & REMOVAL OF ROAD
 SURFACE & PAVEMENT
 58+00 - 62+22 RT.

MUCK EXCAVATION
 55+00 - 62+22.5

DATE	
BY	
PLAN	
NO.	
DATE	
BY	
PROFILE	
NO.	

DATE	
BY	
PROFILE	
NO.	

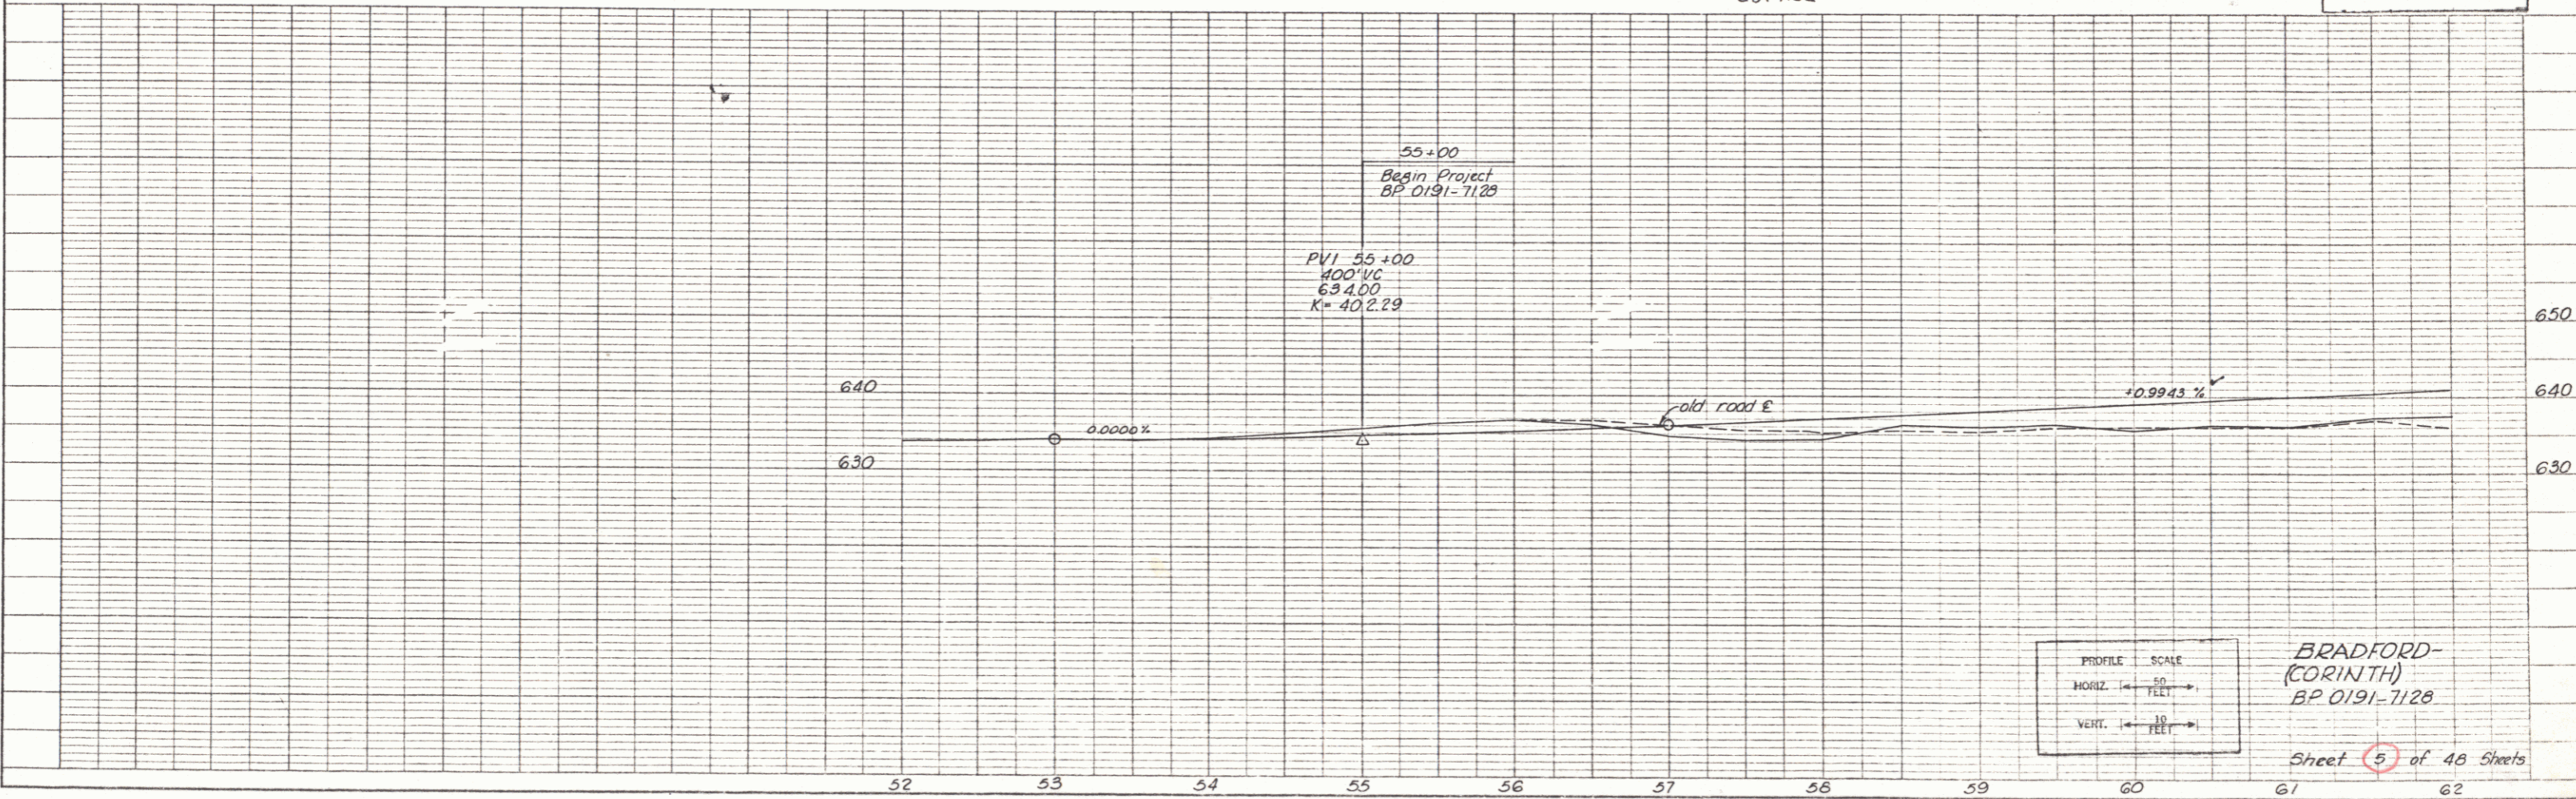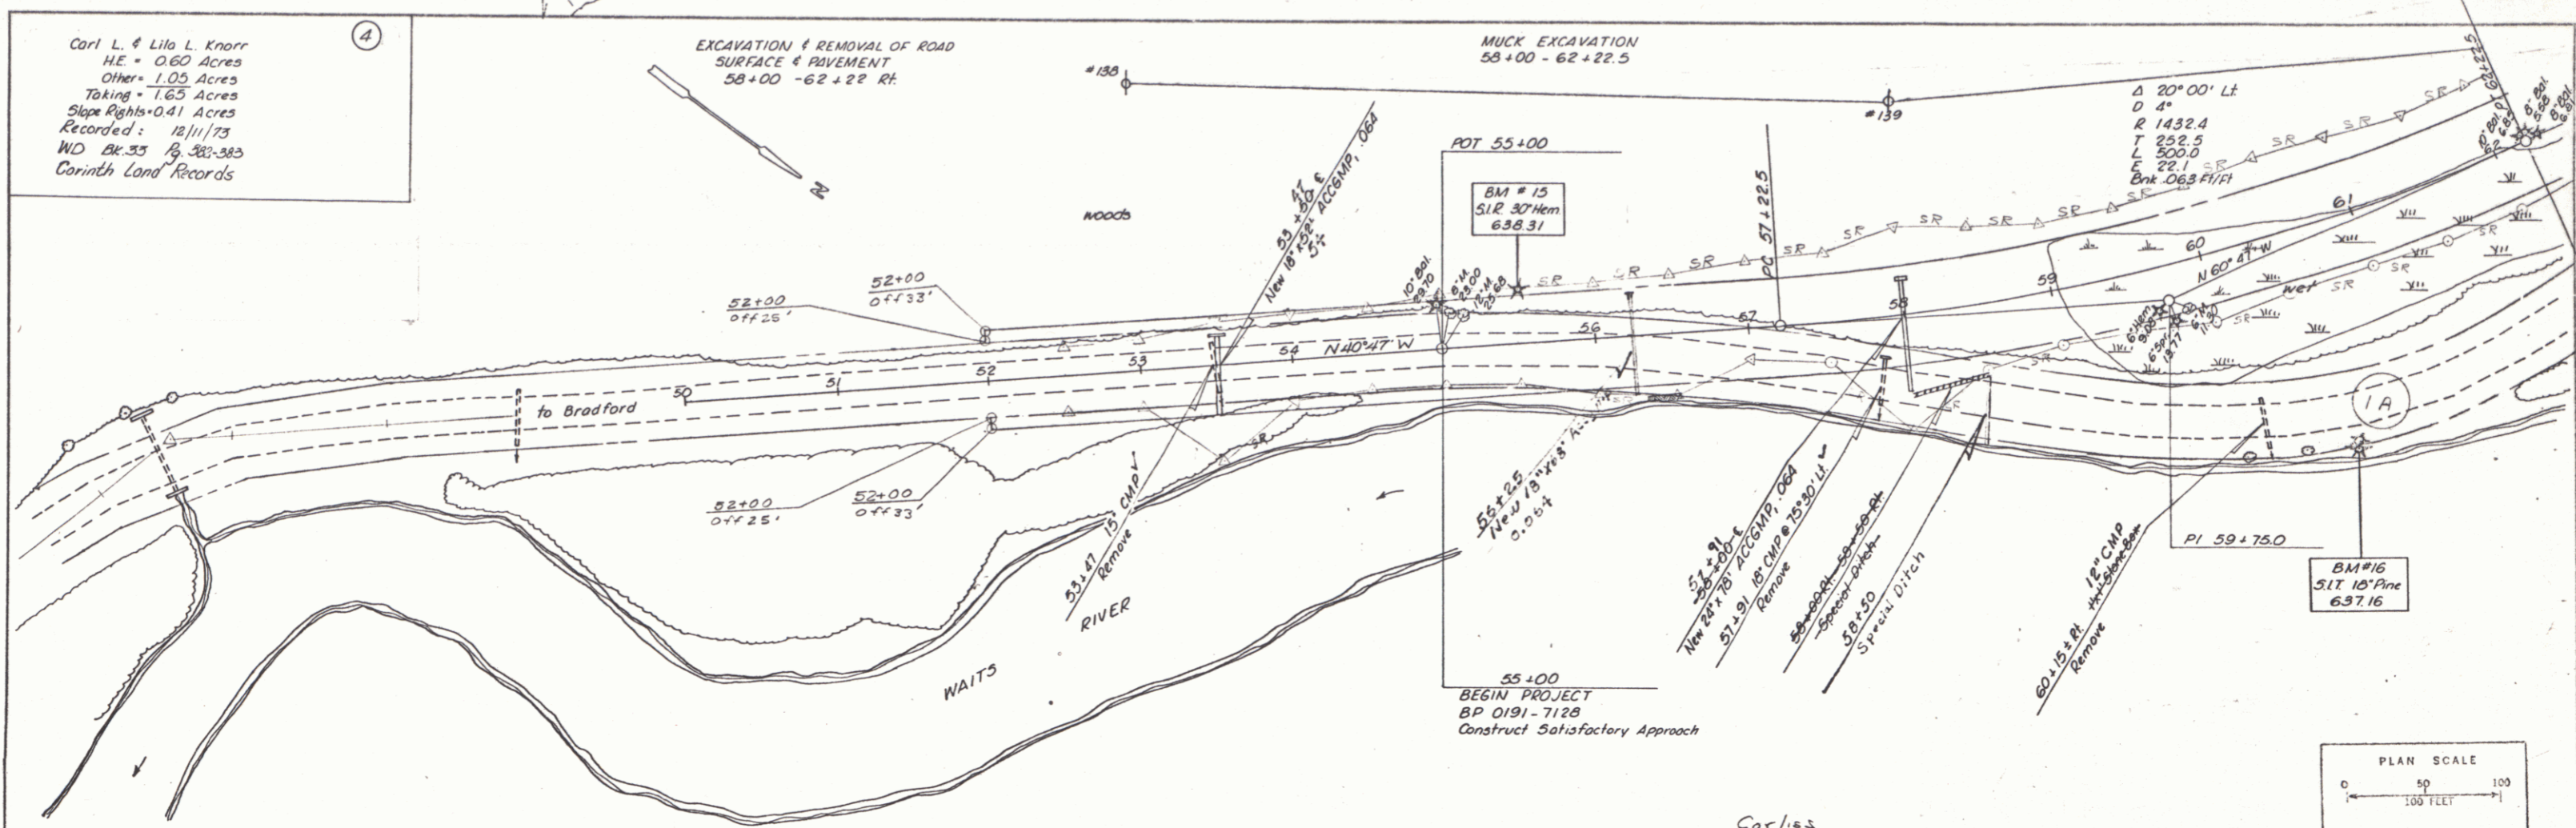

PROFILE SCALE
 HORIZ. 1" = 100 FEET
 VERT. 1" = 10 FEET

BRADFORD-CORINTH
 BP 0191-7129

Sheet 9 of 48 Sheets