
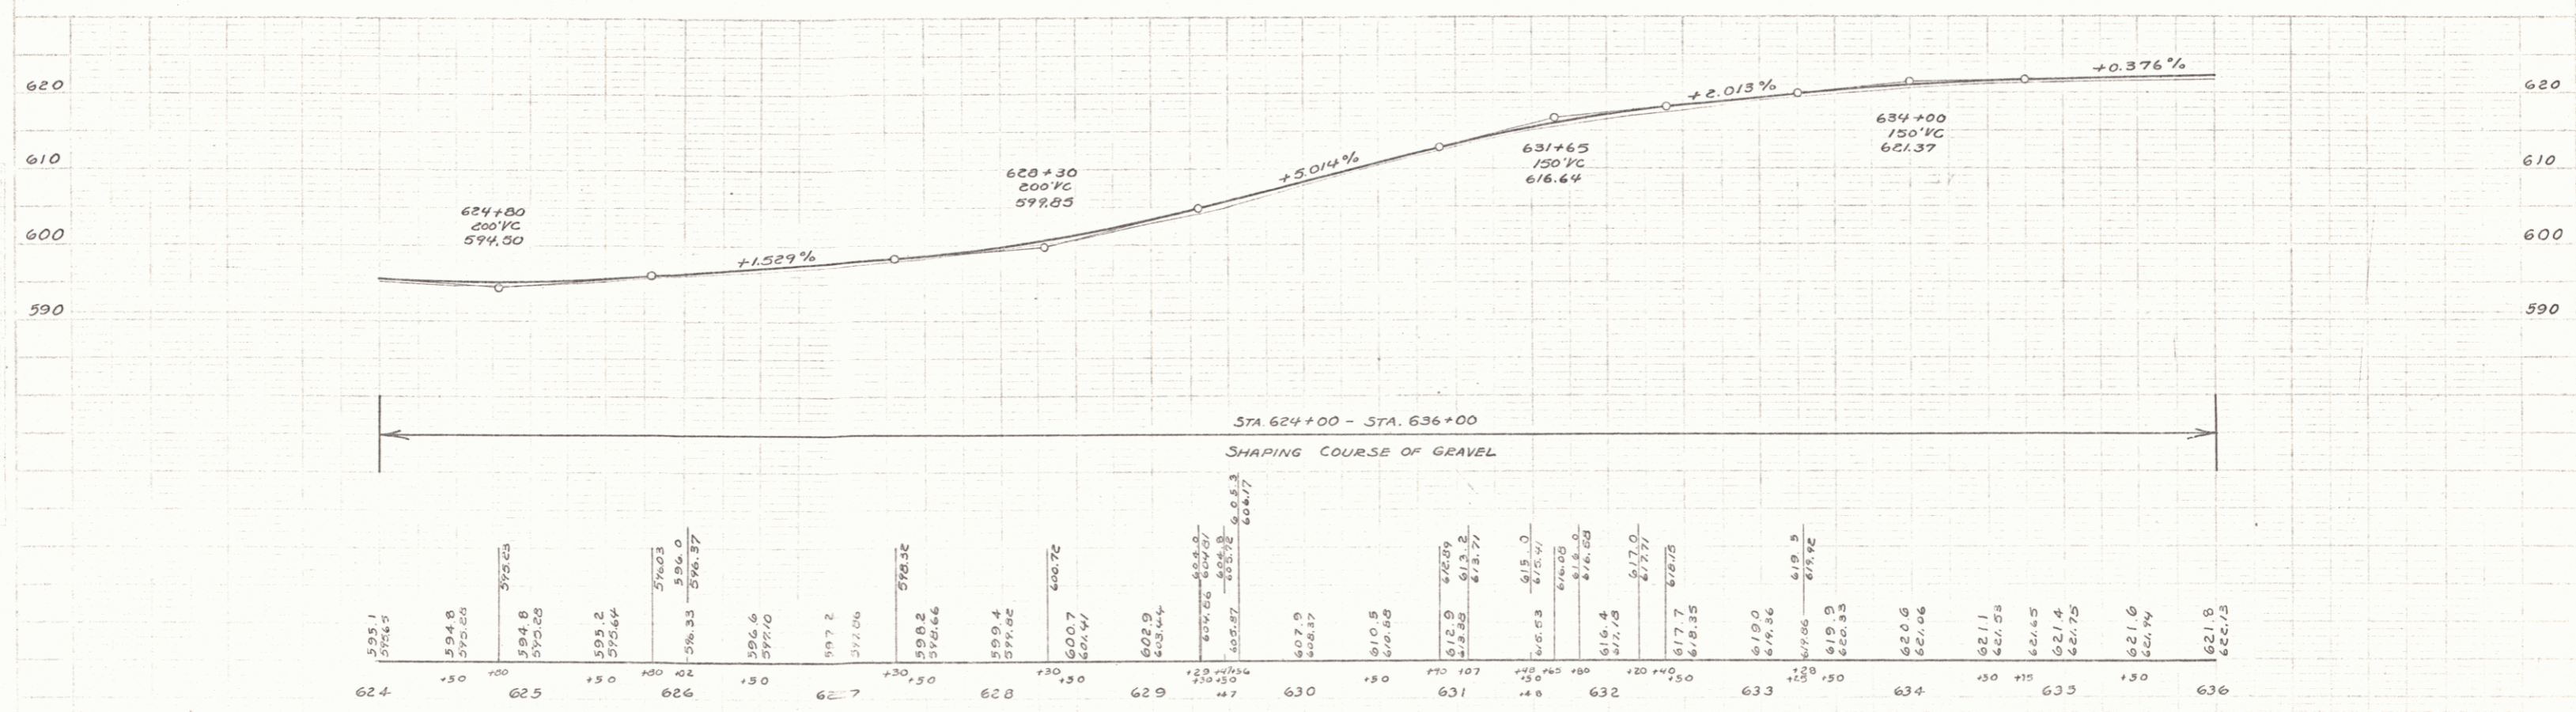


A.D. WOOD
 F.W. HAMMERS
 3/7/33
 9/1933

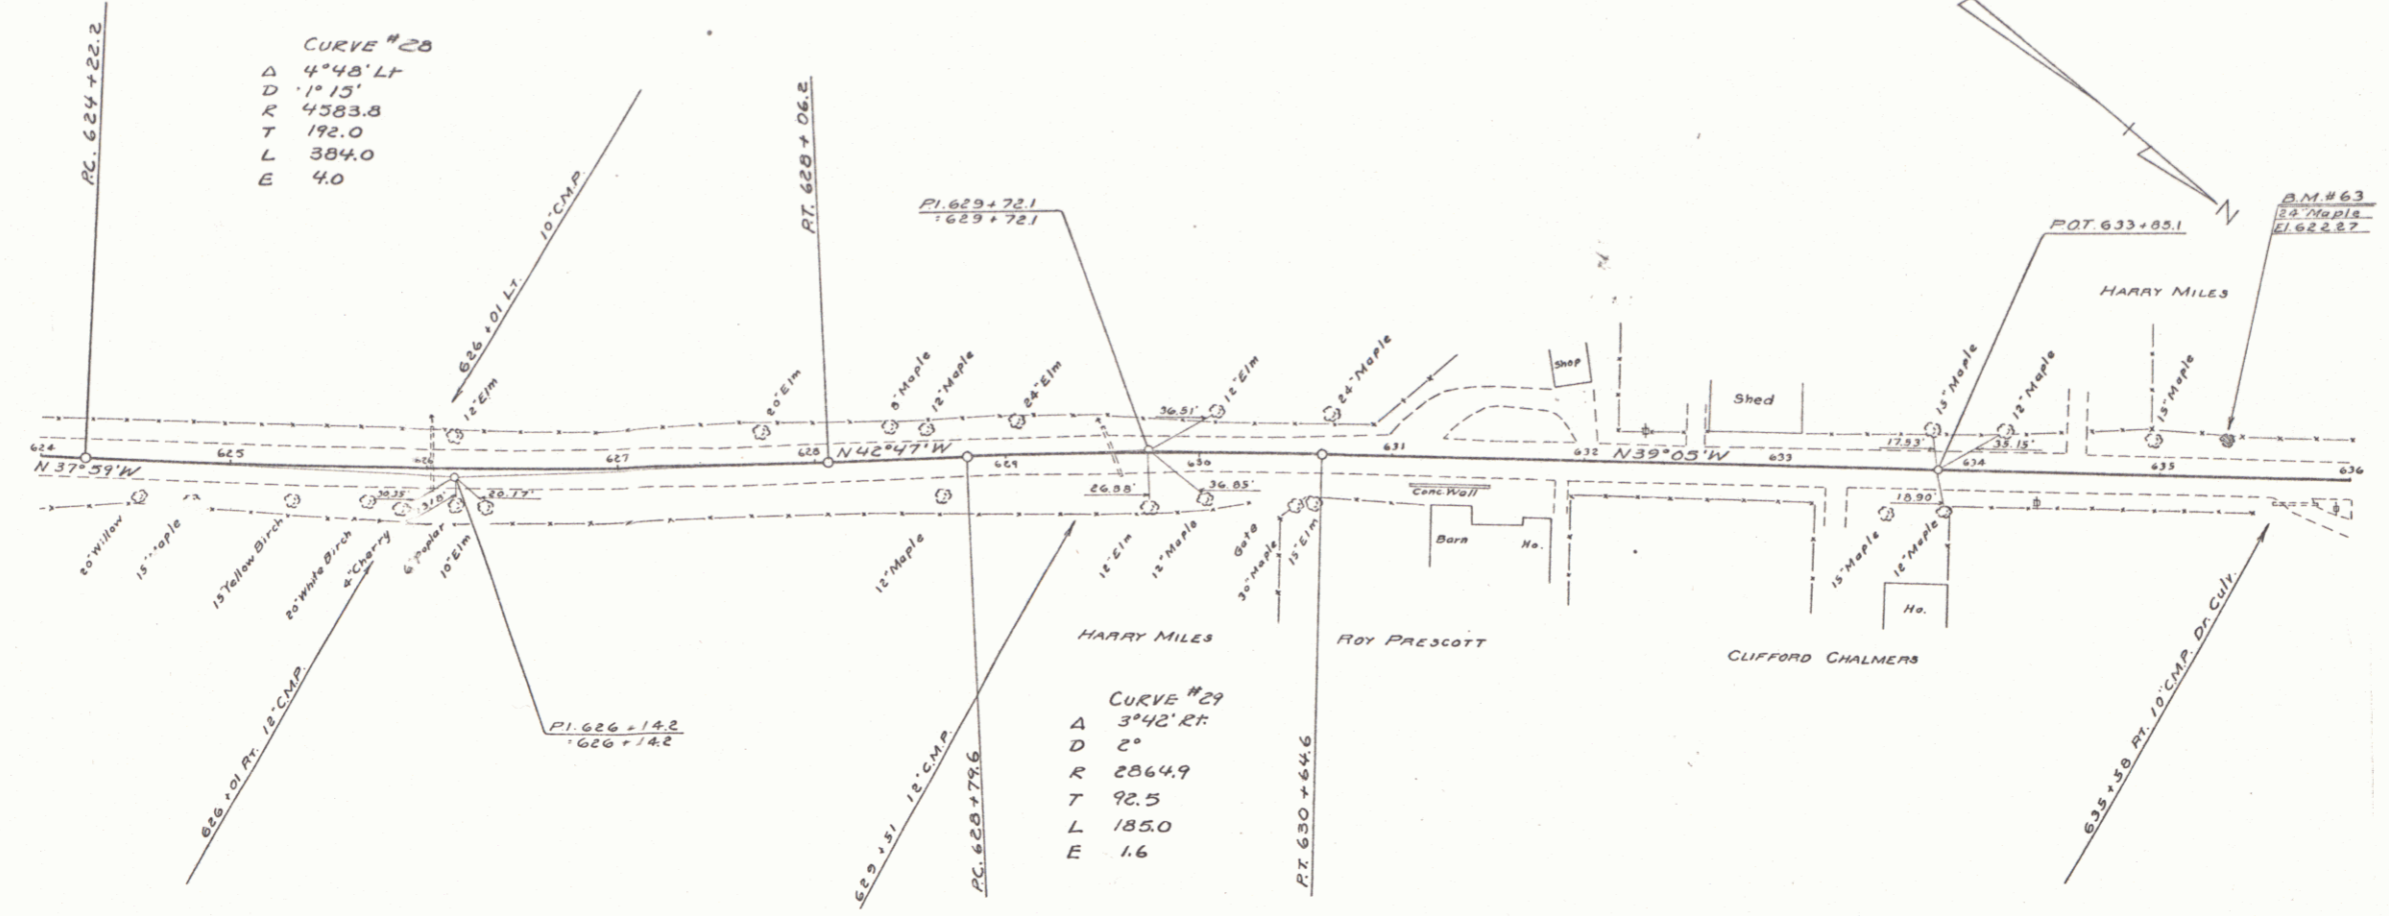

624	595.1 592.65	625	594.8 592.25	594.8 592.25	595.2 592.64	596.6 594.0	597.2 594.6	598.2 595.66	599.4 596.82	600.7 604.41	602.9 603.44	604.9 604.07	607.0 606.06	608.7 605.57	610.5 604.88	613.2 613.2	615.0 615.0	616.4 617.5	617.7 617.7	619.0 619.06	619.9 619.06	620.6 620.6	621.1 621.1	621.4 621.4	621.6 621.6	621.8 621.8
-----	-----------------	-----	-----------------	-----------------	-----------------	----------------	----------------	-----------------	-----------------	-----------------	-----------------	-----------------	-----------------	-----------------	-----------------	----------------	----------------	----------------	----------------	-----------------	-----------------	----------------	----------------	----------------	----------------	----------------

BM #63 Spike in Root of 2 1/2" Maple 16' Lt. Sta. 635+35 Elev 622.27