
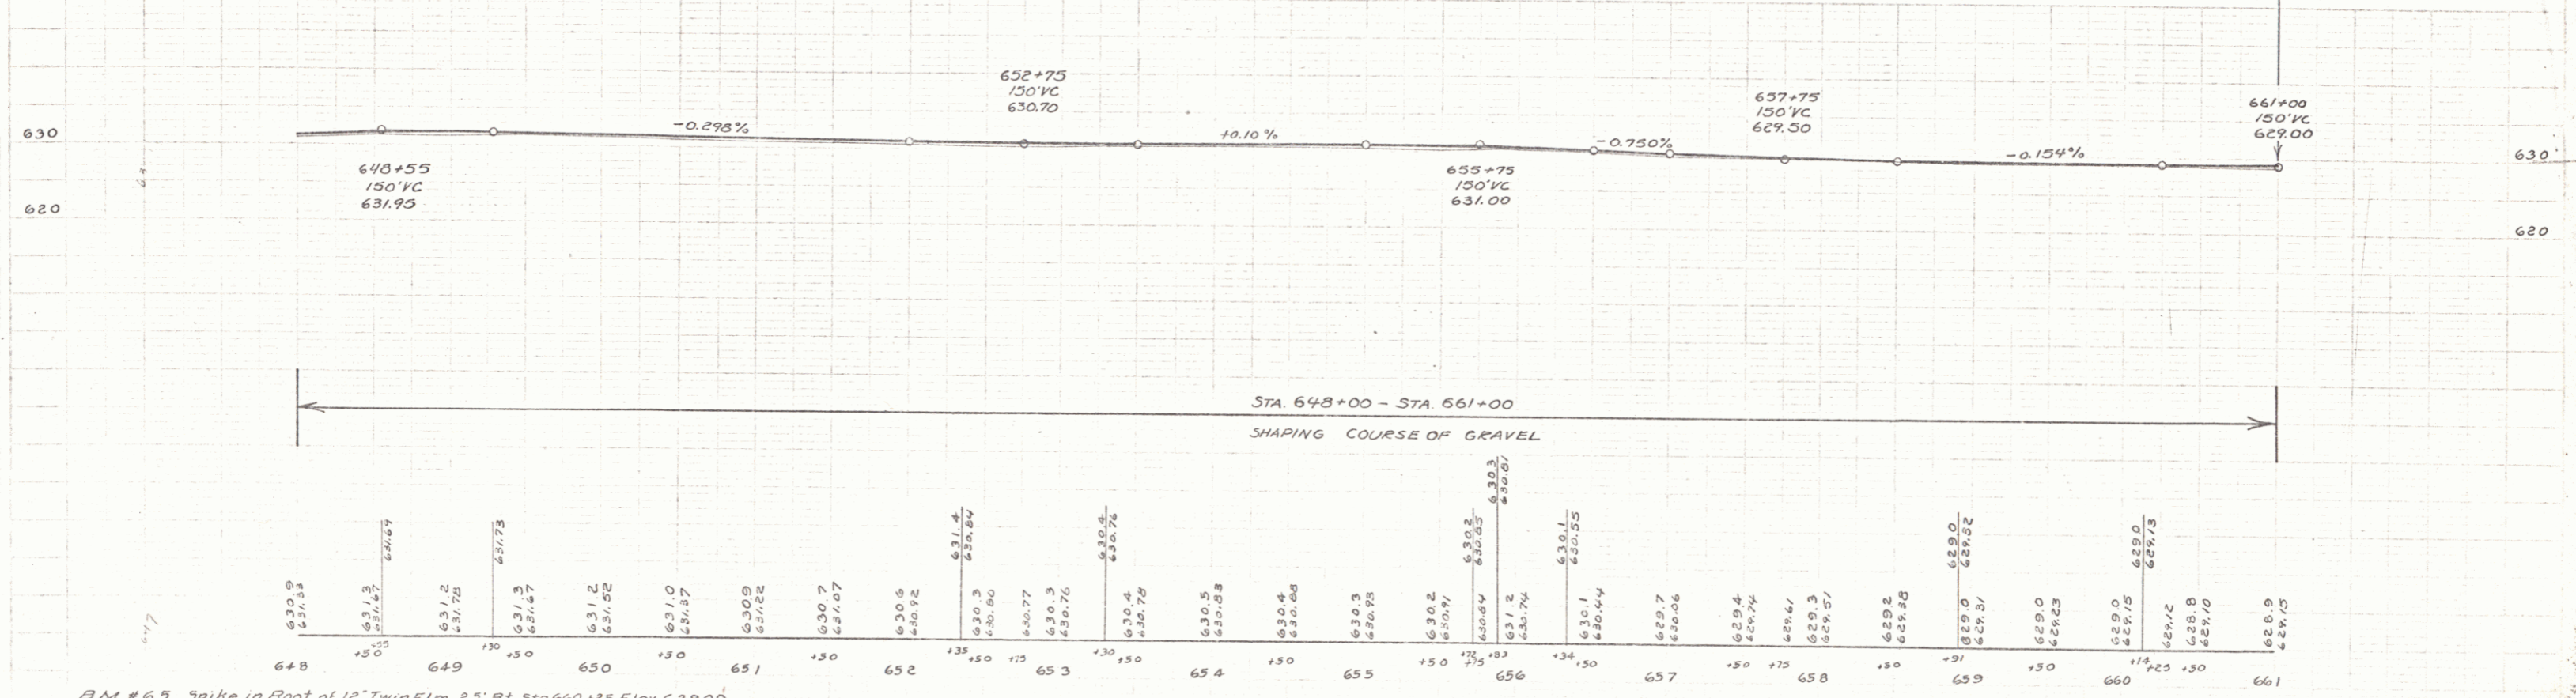


AD. Moore  
 FARMINGTON, UTAH  
 1933

AD. Moore  
 FARMINGTON, UTAH  
 1933

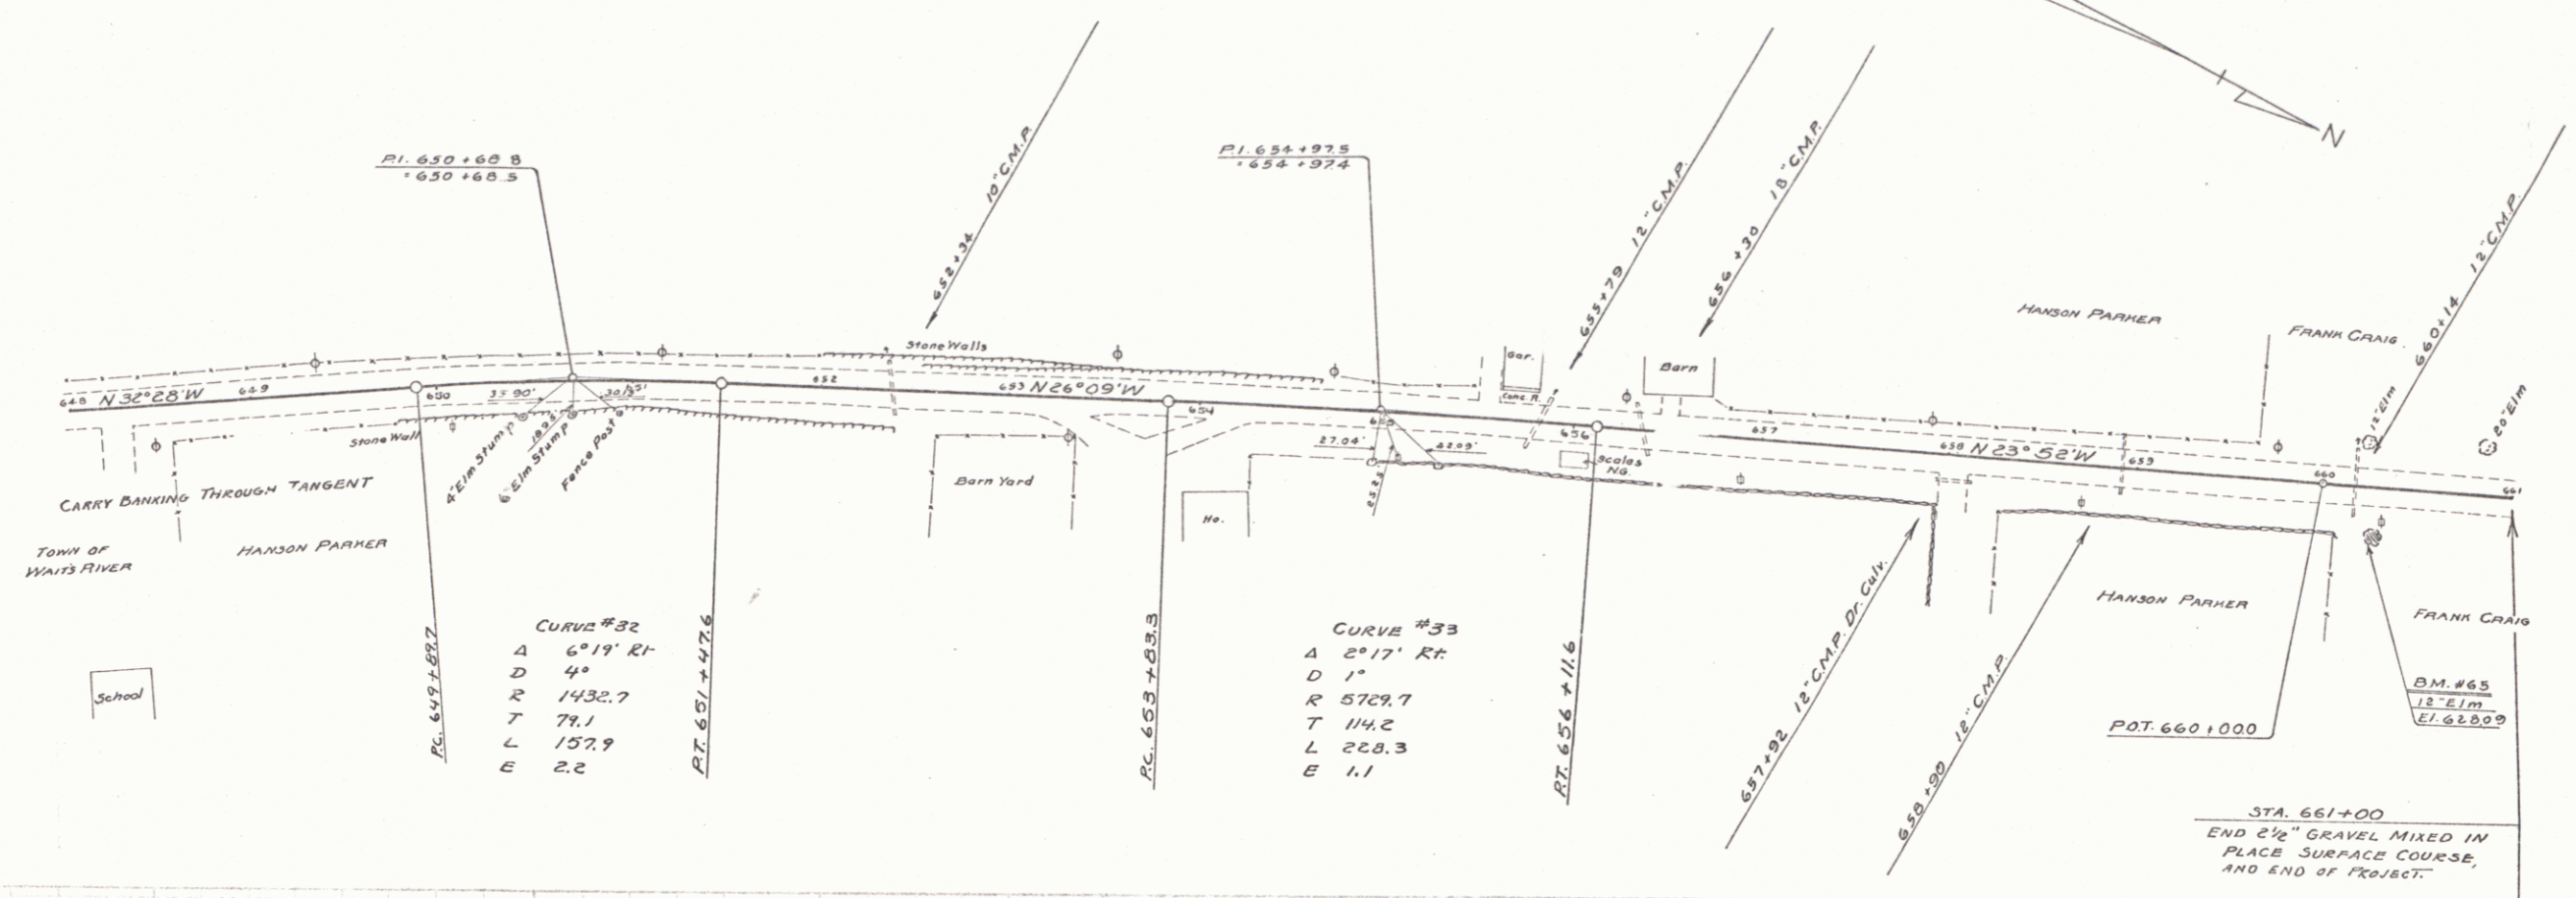

B.M. # 65 Spike in Foot of 12" Twin Elm 25' Rt. Sta. 660+25 Elev. 628.09