



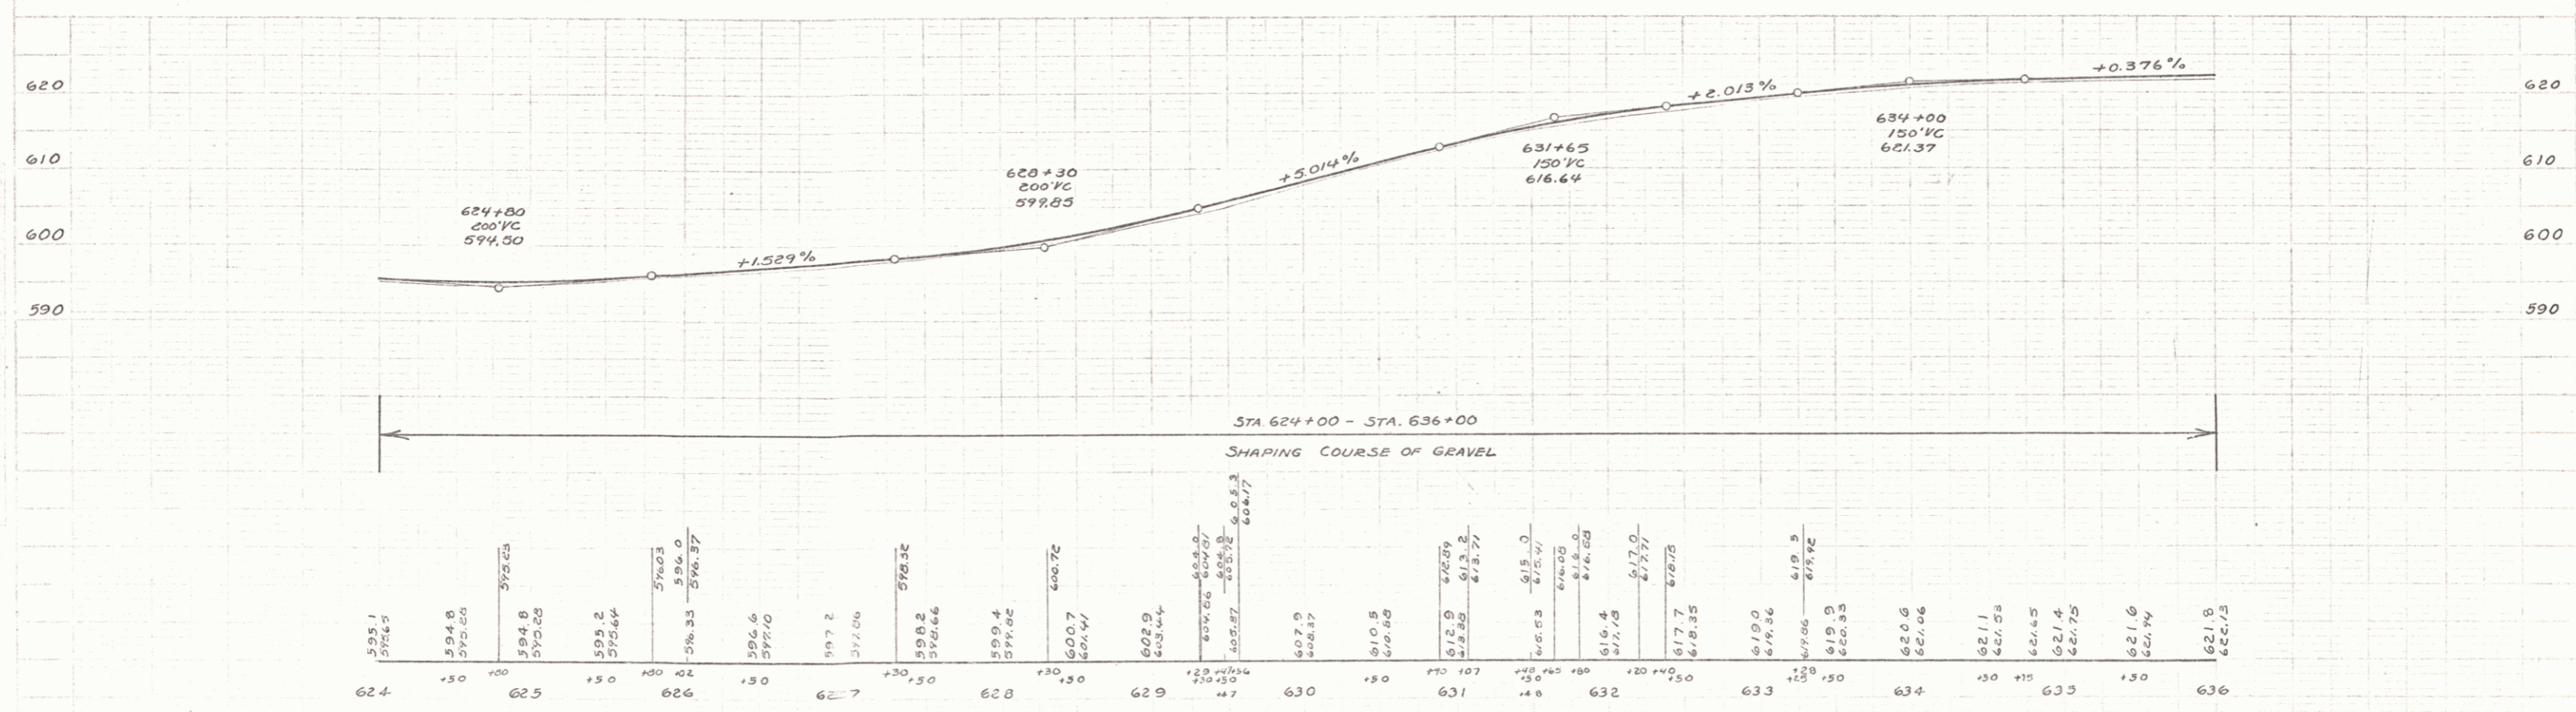



A.D. WOOD  
 F.W. HAMMERS  
 3/19/33

A.D. WOOD  
 F.W. HAMMERS  
 3/19/33

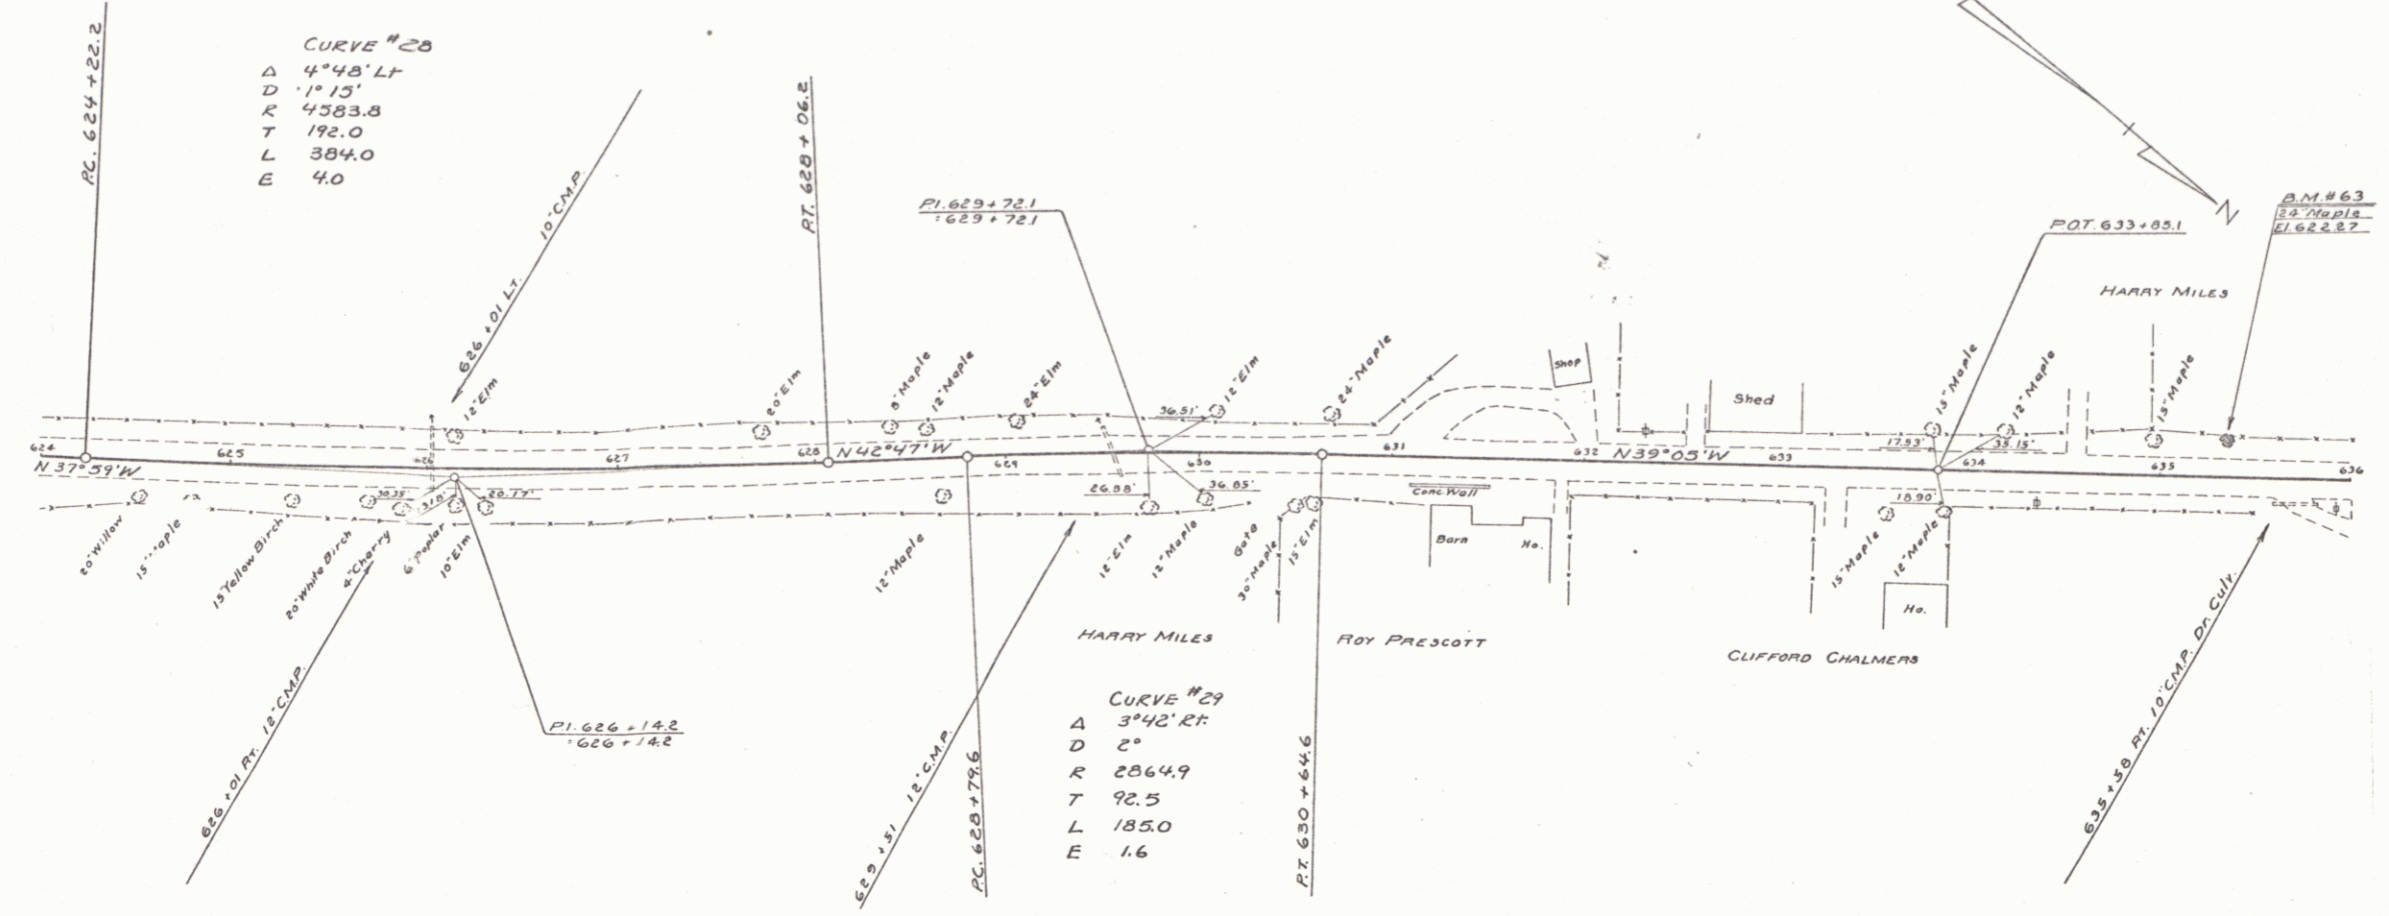



-----	-----------------	-----	-----------------	-----------------	-----------------	----------------	----------------	-----------------	-----------------	-----------------	-----------------	-----------------	-----------------	-----------------	-----------------	----------------	-----------------	-----------------	-----------------	-----------------	-----------------	----------------	-----------------	-----------------	-----------------	-----------------

BM #63 Spike in Root of 2 1/2" Maple 16' Lt. Sta. 635+35 Elev 622.27

PUTNAM - WOOD 1933  
 F.W. HAYWARD 3/1933

A.D. WOOD 3/1933  
 F.W. HAYWARD 3/1933

FIELD NO. DIST. NO. STATE SHEET NO. SHEETS  
 NCS 174 1933 6 21

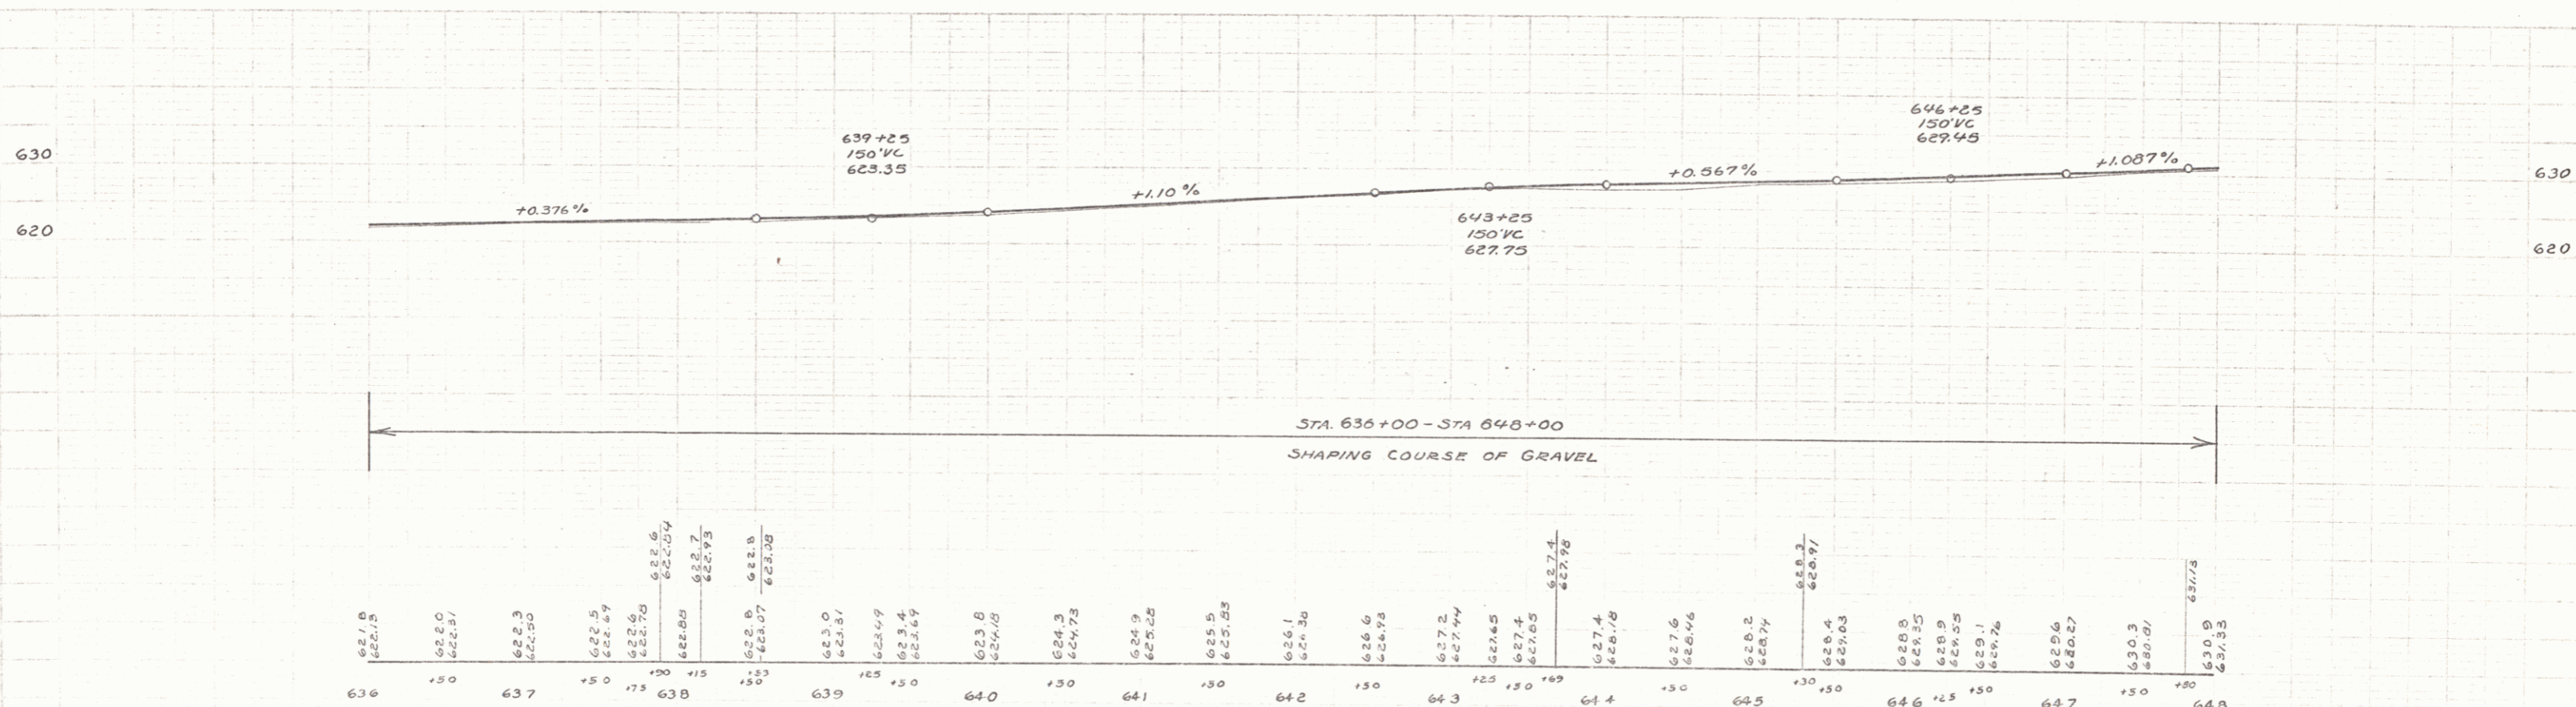
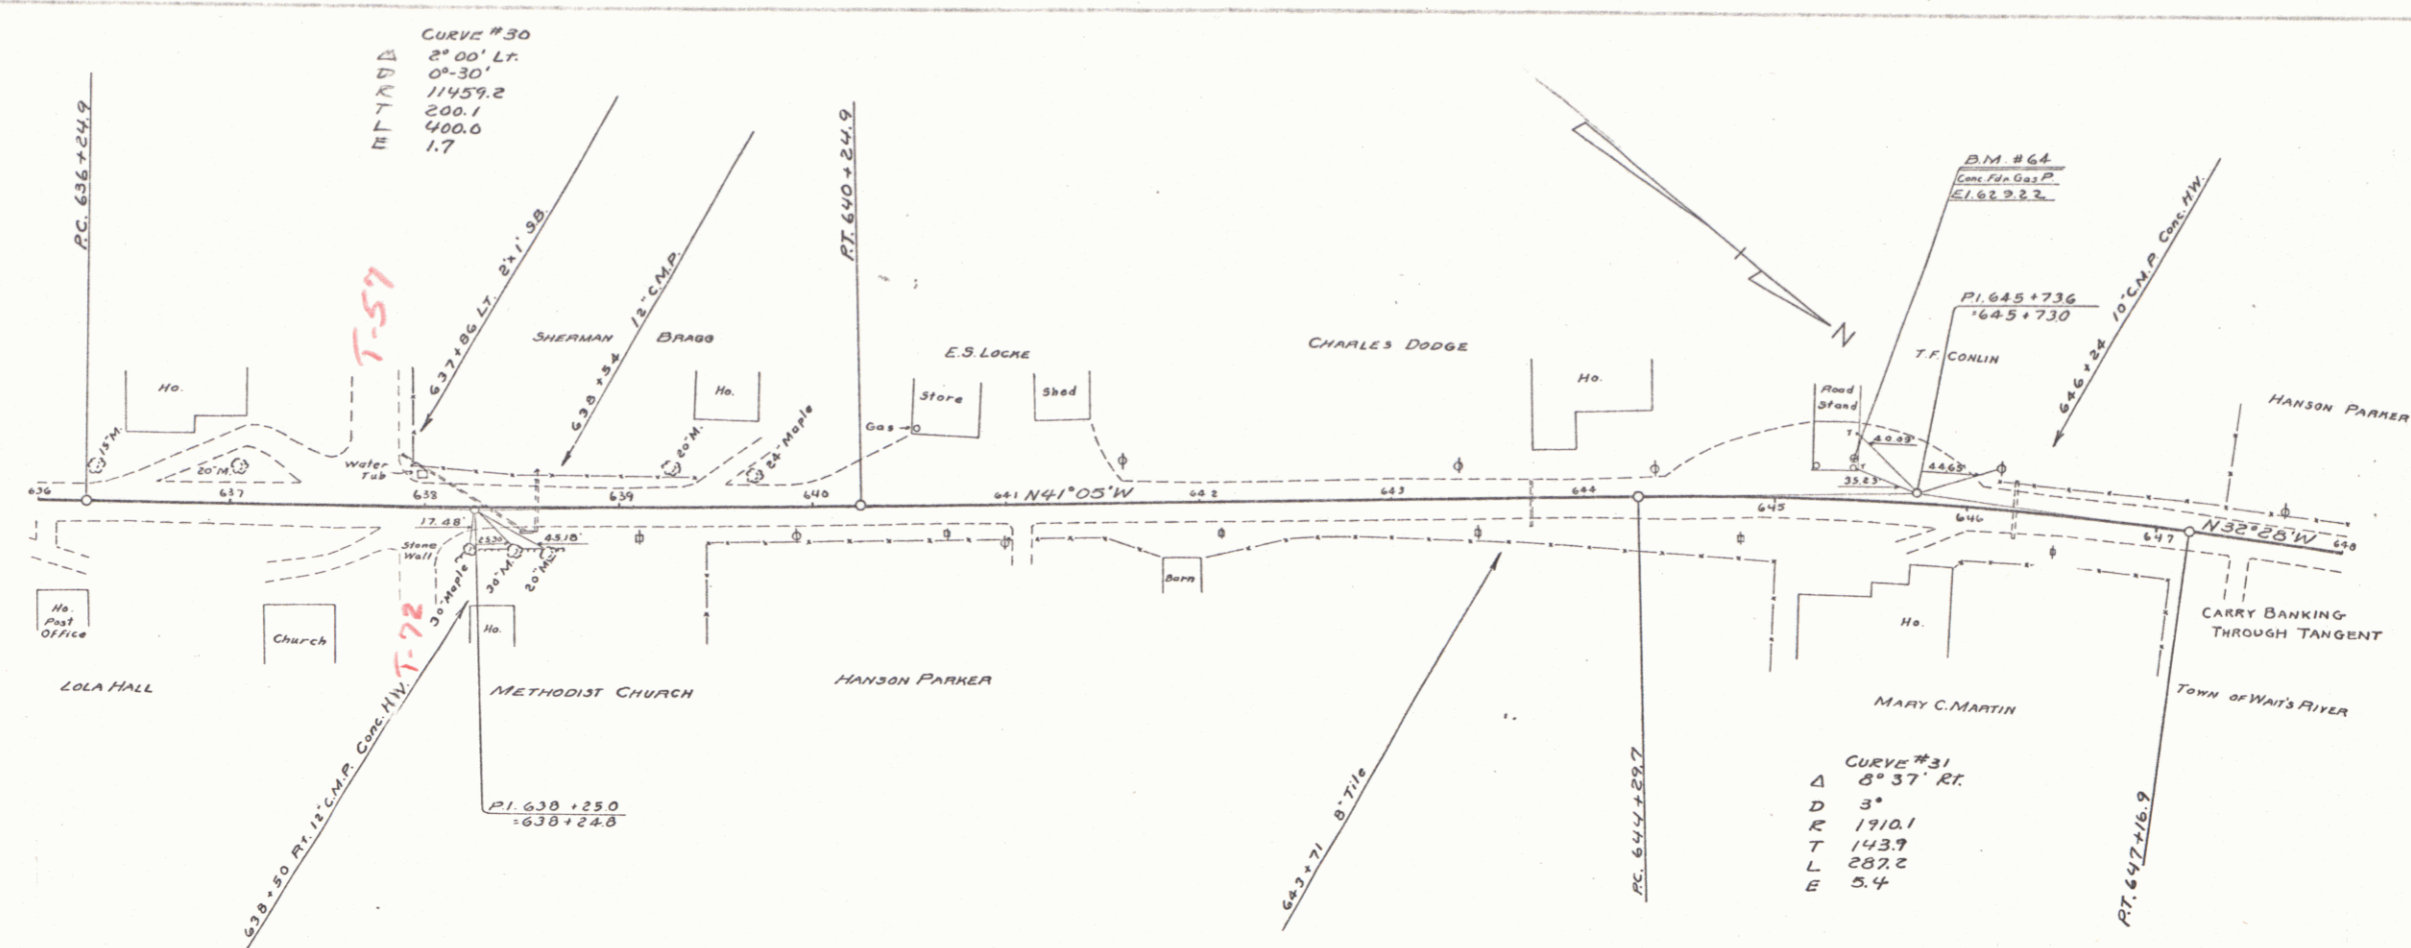


B.M. # 64 Spot on Conc Fdn. Gas Pump 15' Lt. Sta. 645+38 Elev 629.22

SERIES NRS NO. 149A  
 SHEET 6 OF 21





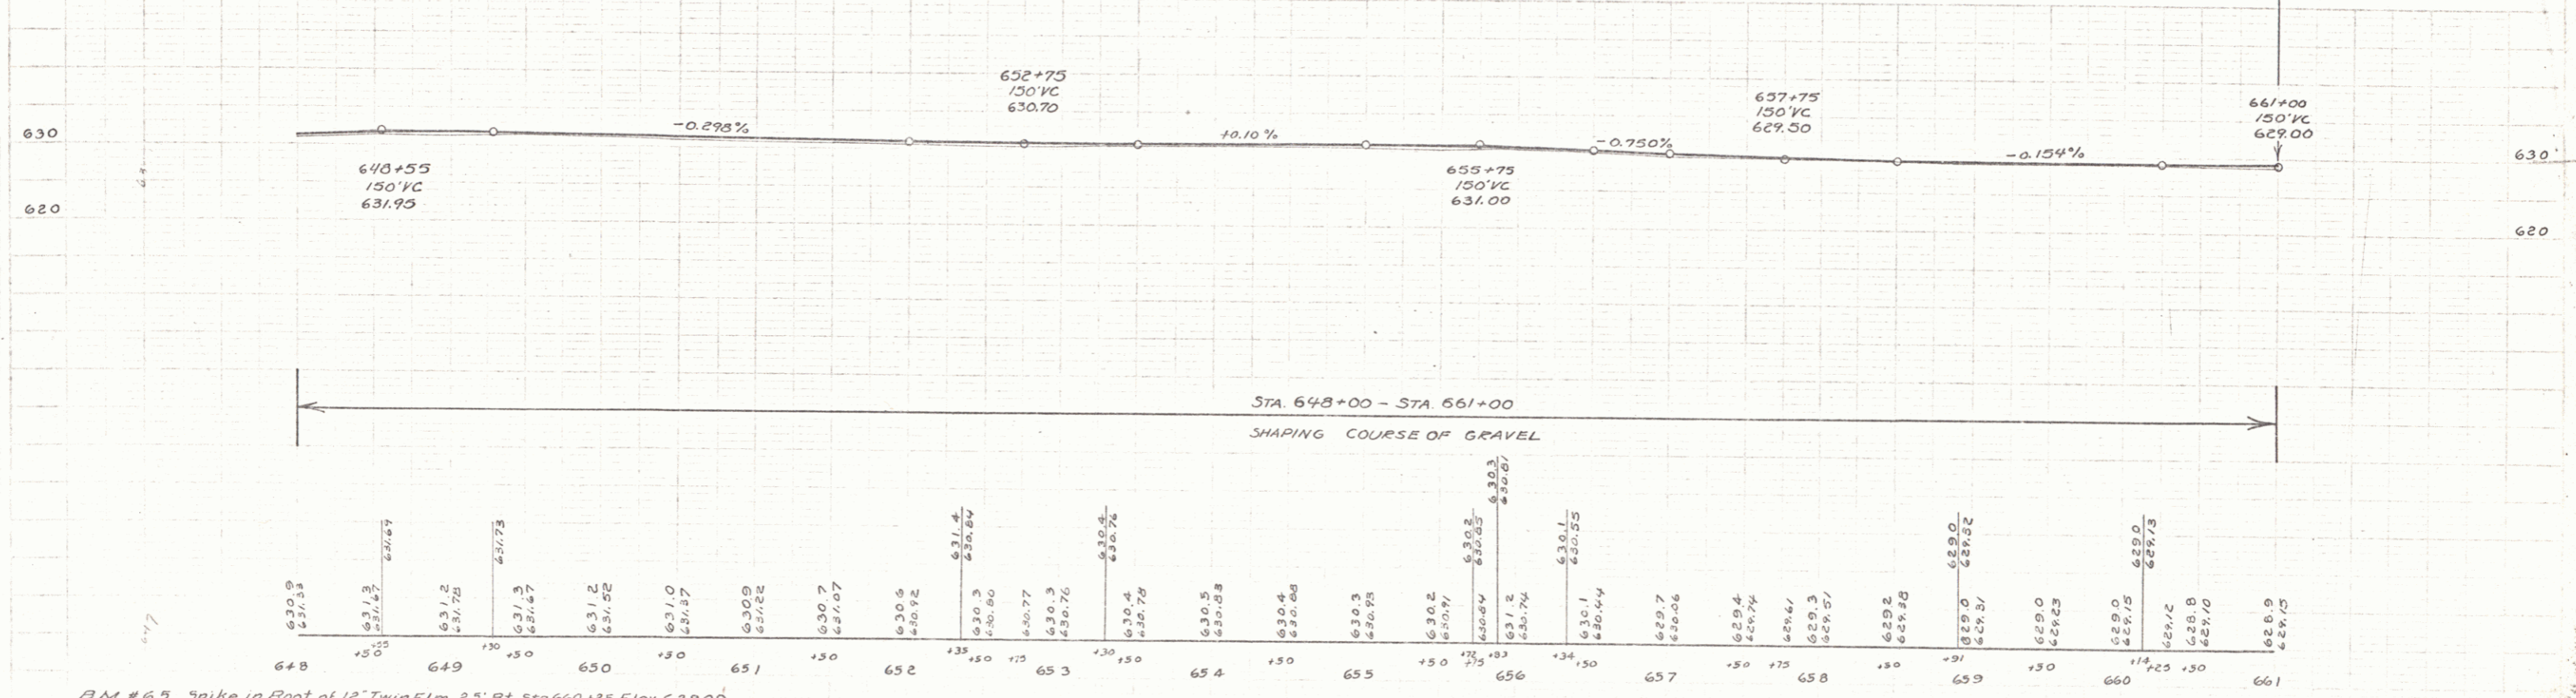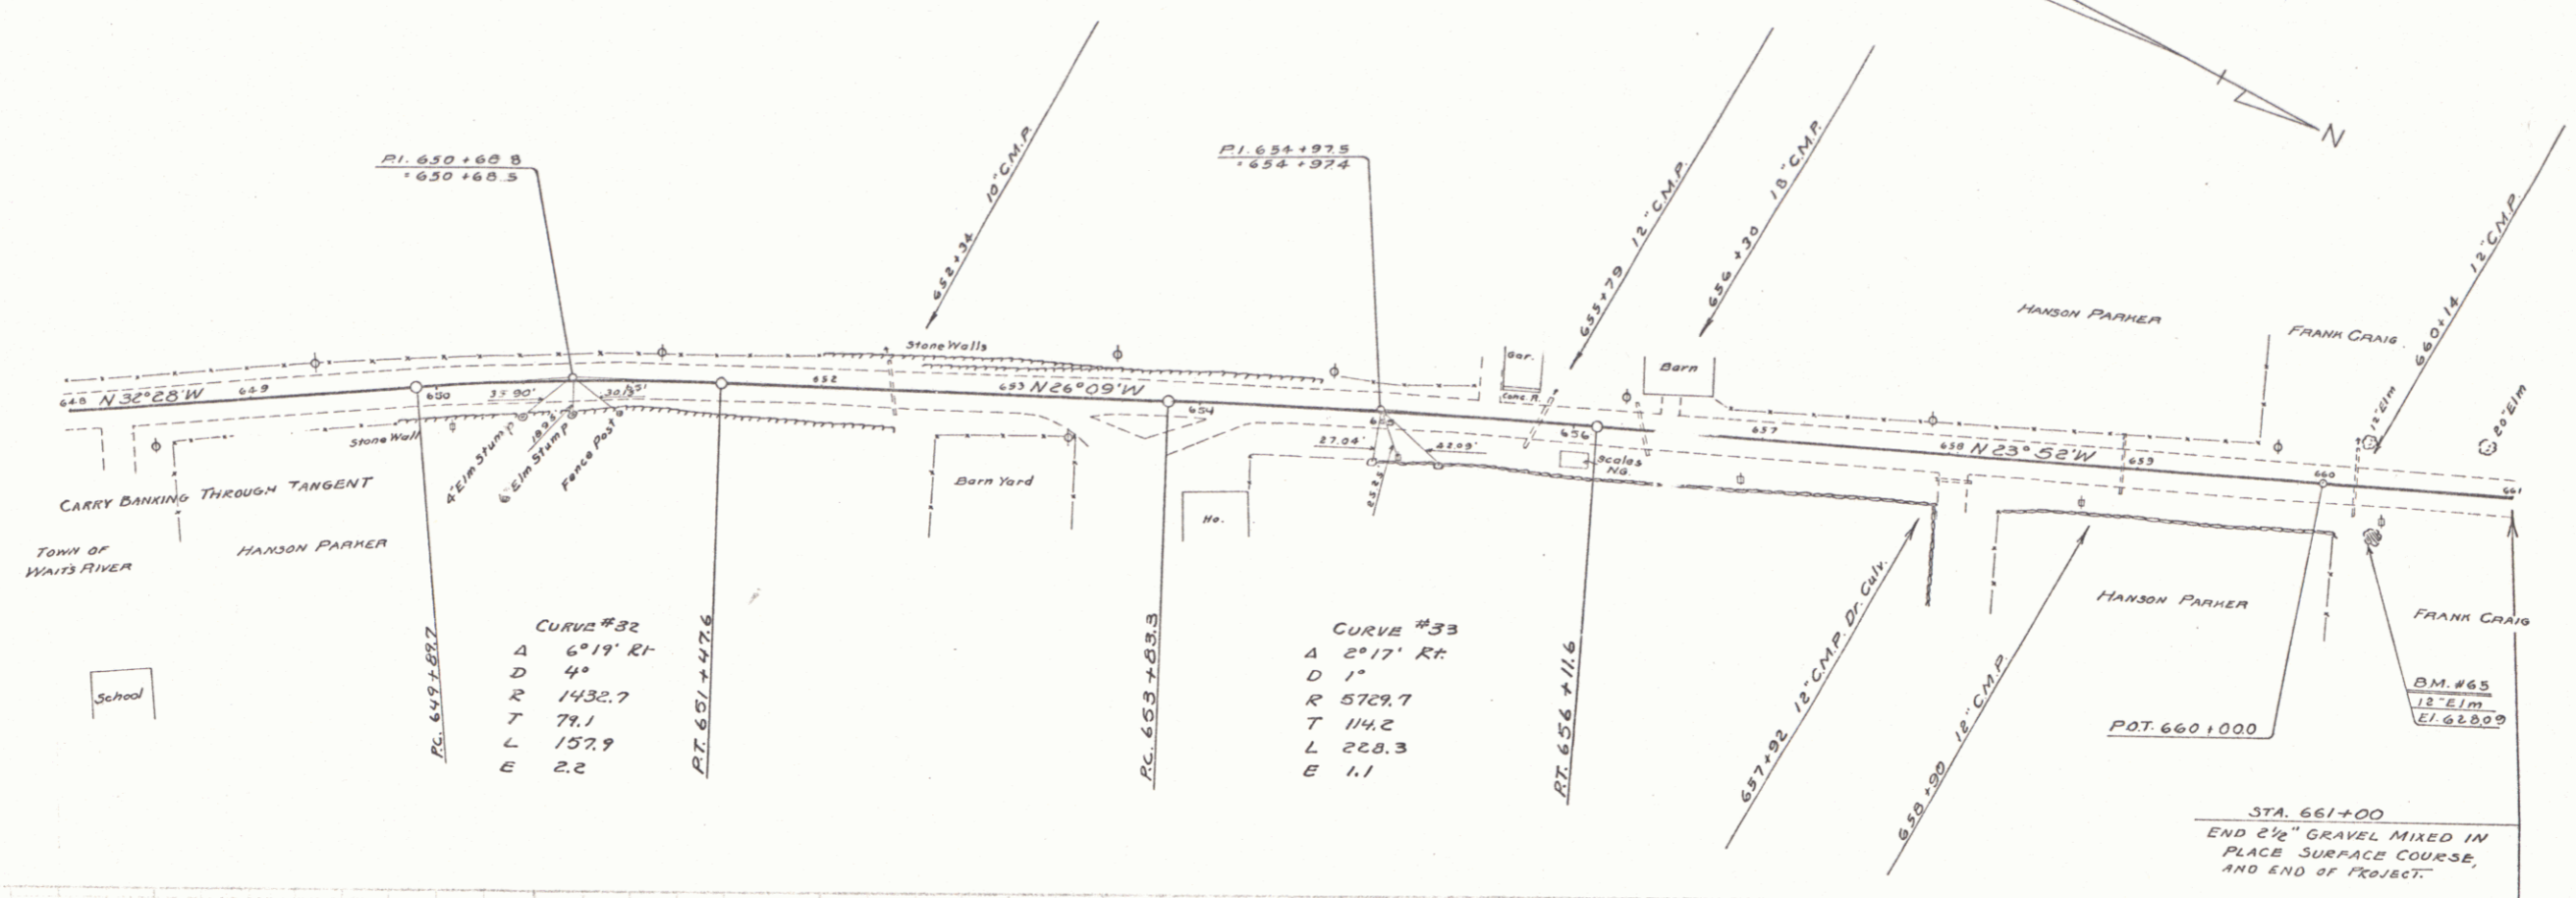

B.M. # 65 Spike in Foot of 12" Twin Elm 25' Rt. Sta 660+25 Elev. 628.09

A.D. WOOD CIVIL ENGINEER

A.D. WOOD CIVIL ENGINEER

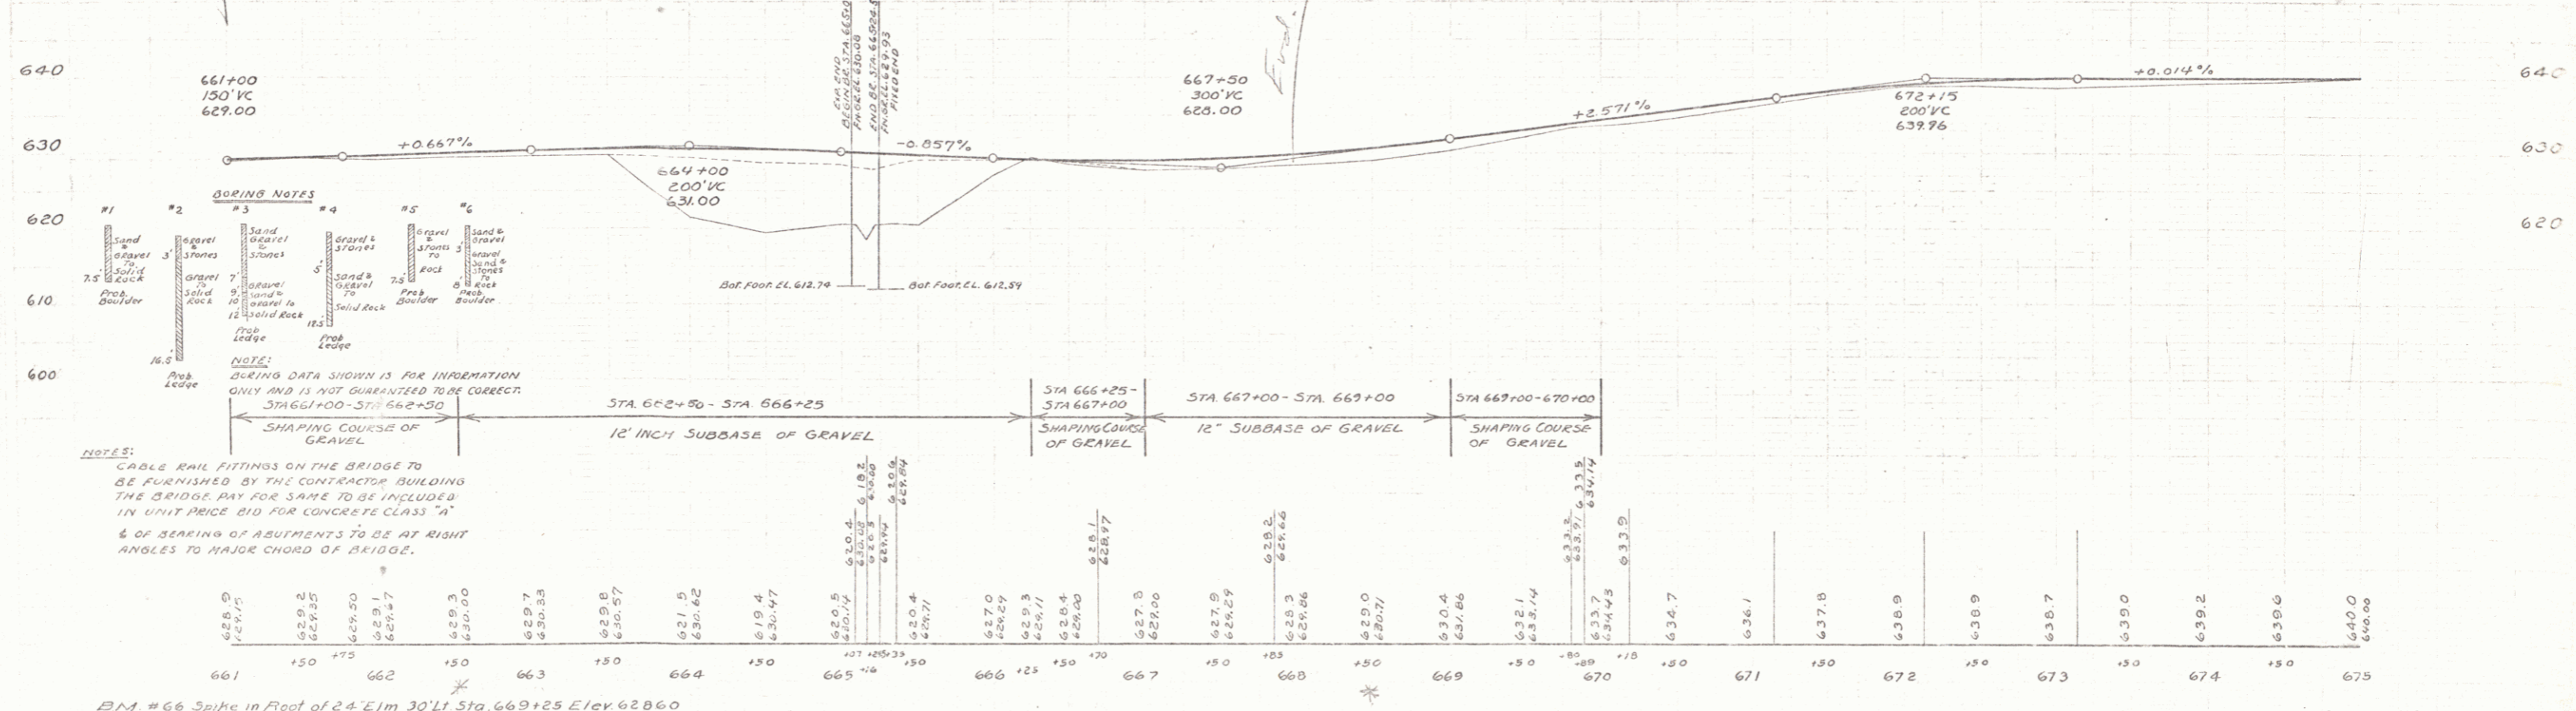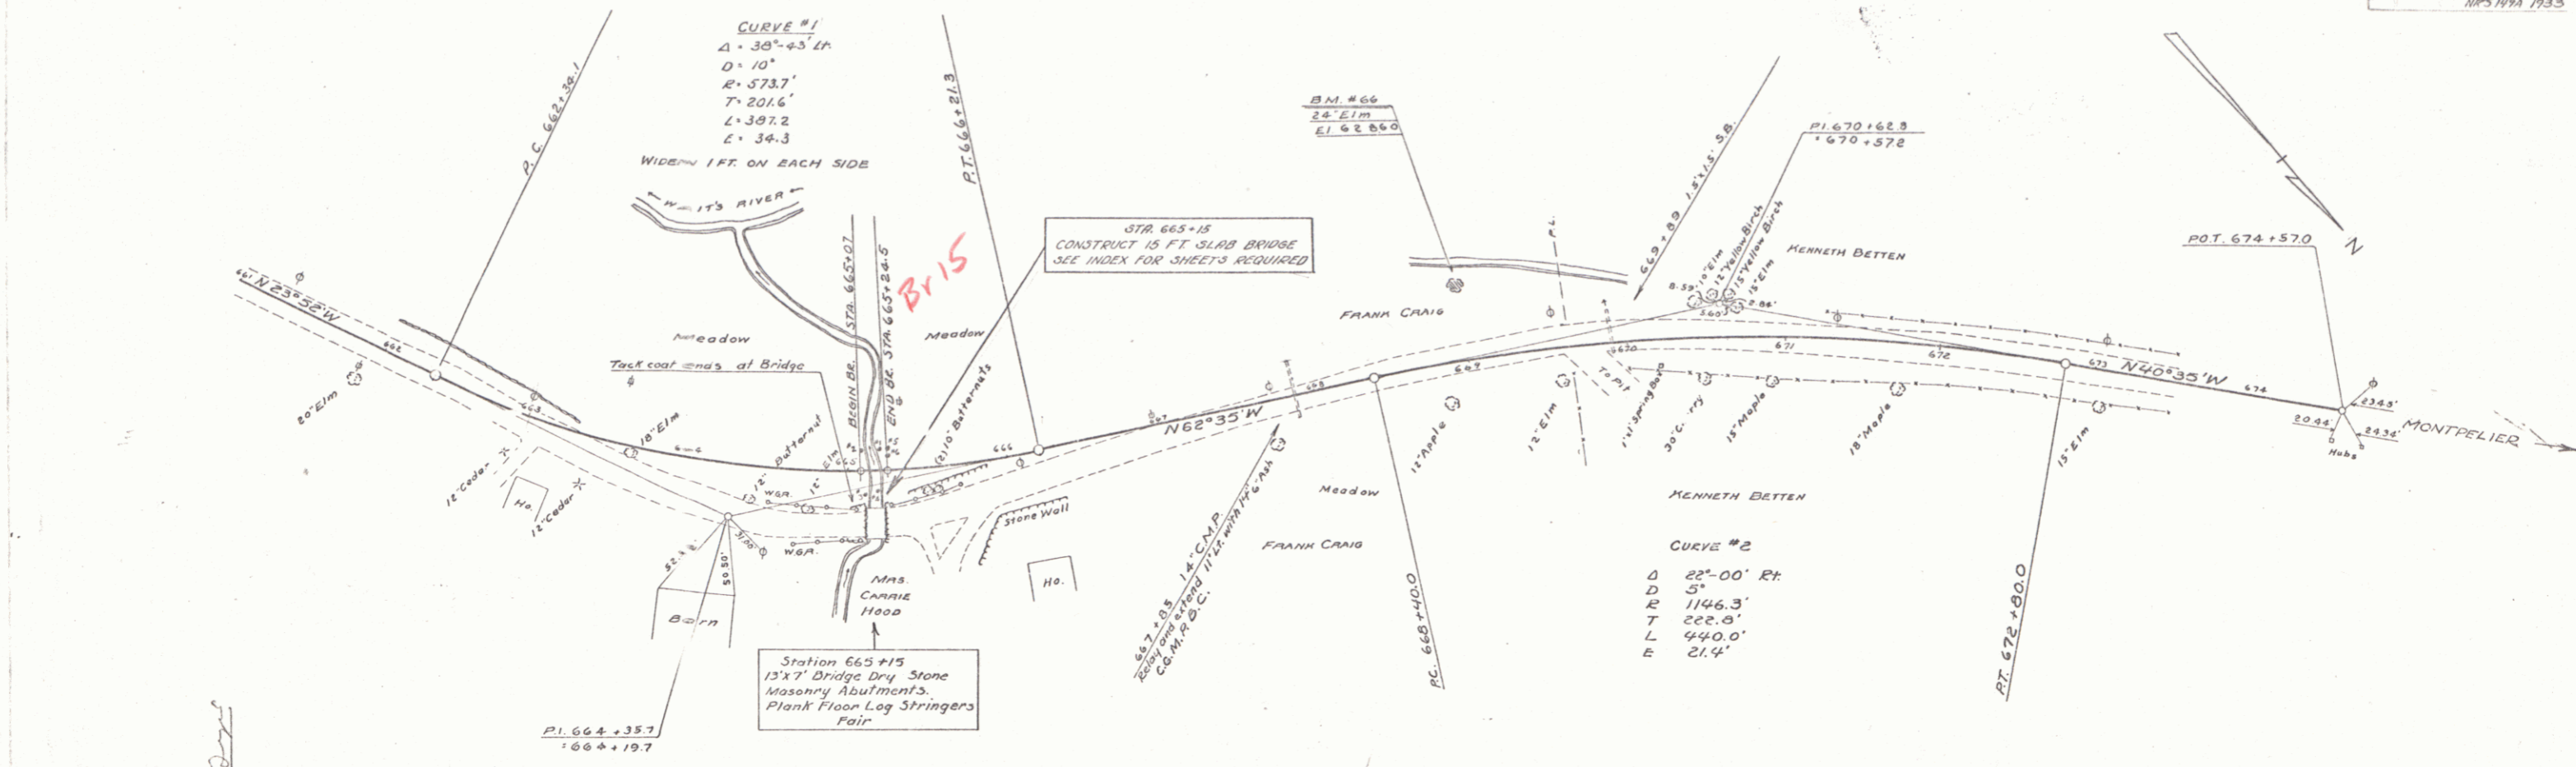

BM #66 Spike in Root of 24' Elm 30' Lt Sta. 669+25 Elev. 628.60

6