


SURVEYED BY: PAUL BIGELOW SEPT 1918
 PLOTTED BY: H. R. GALLAGHER OCT 1918

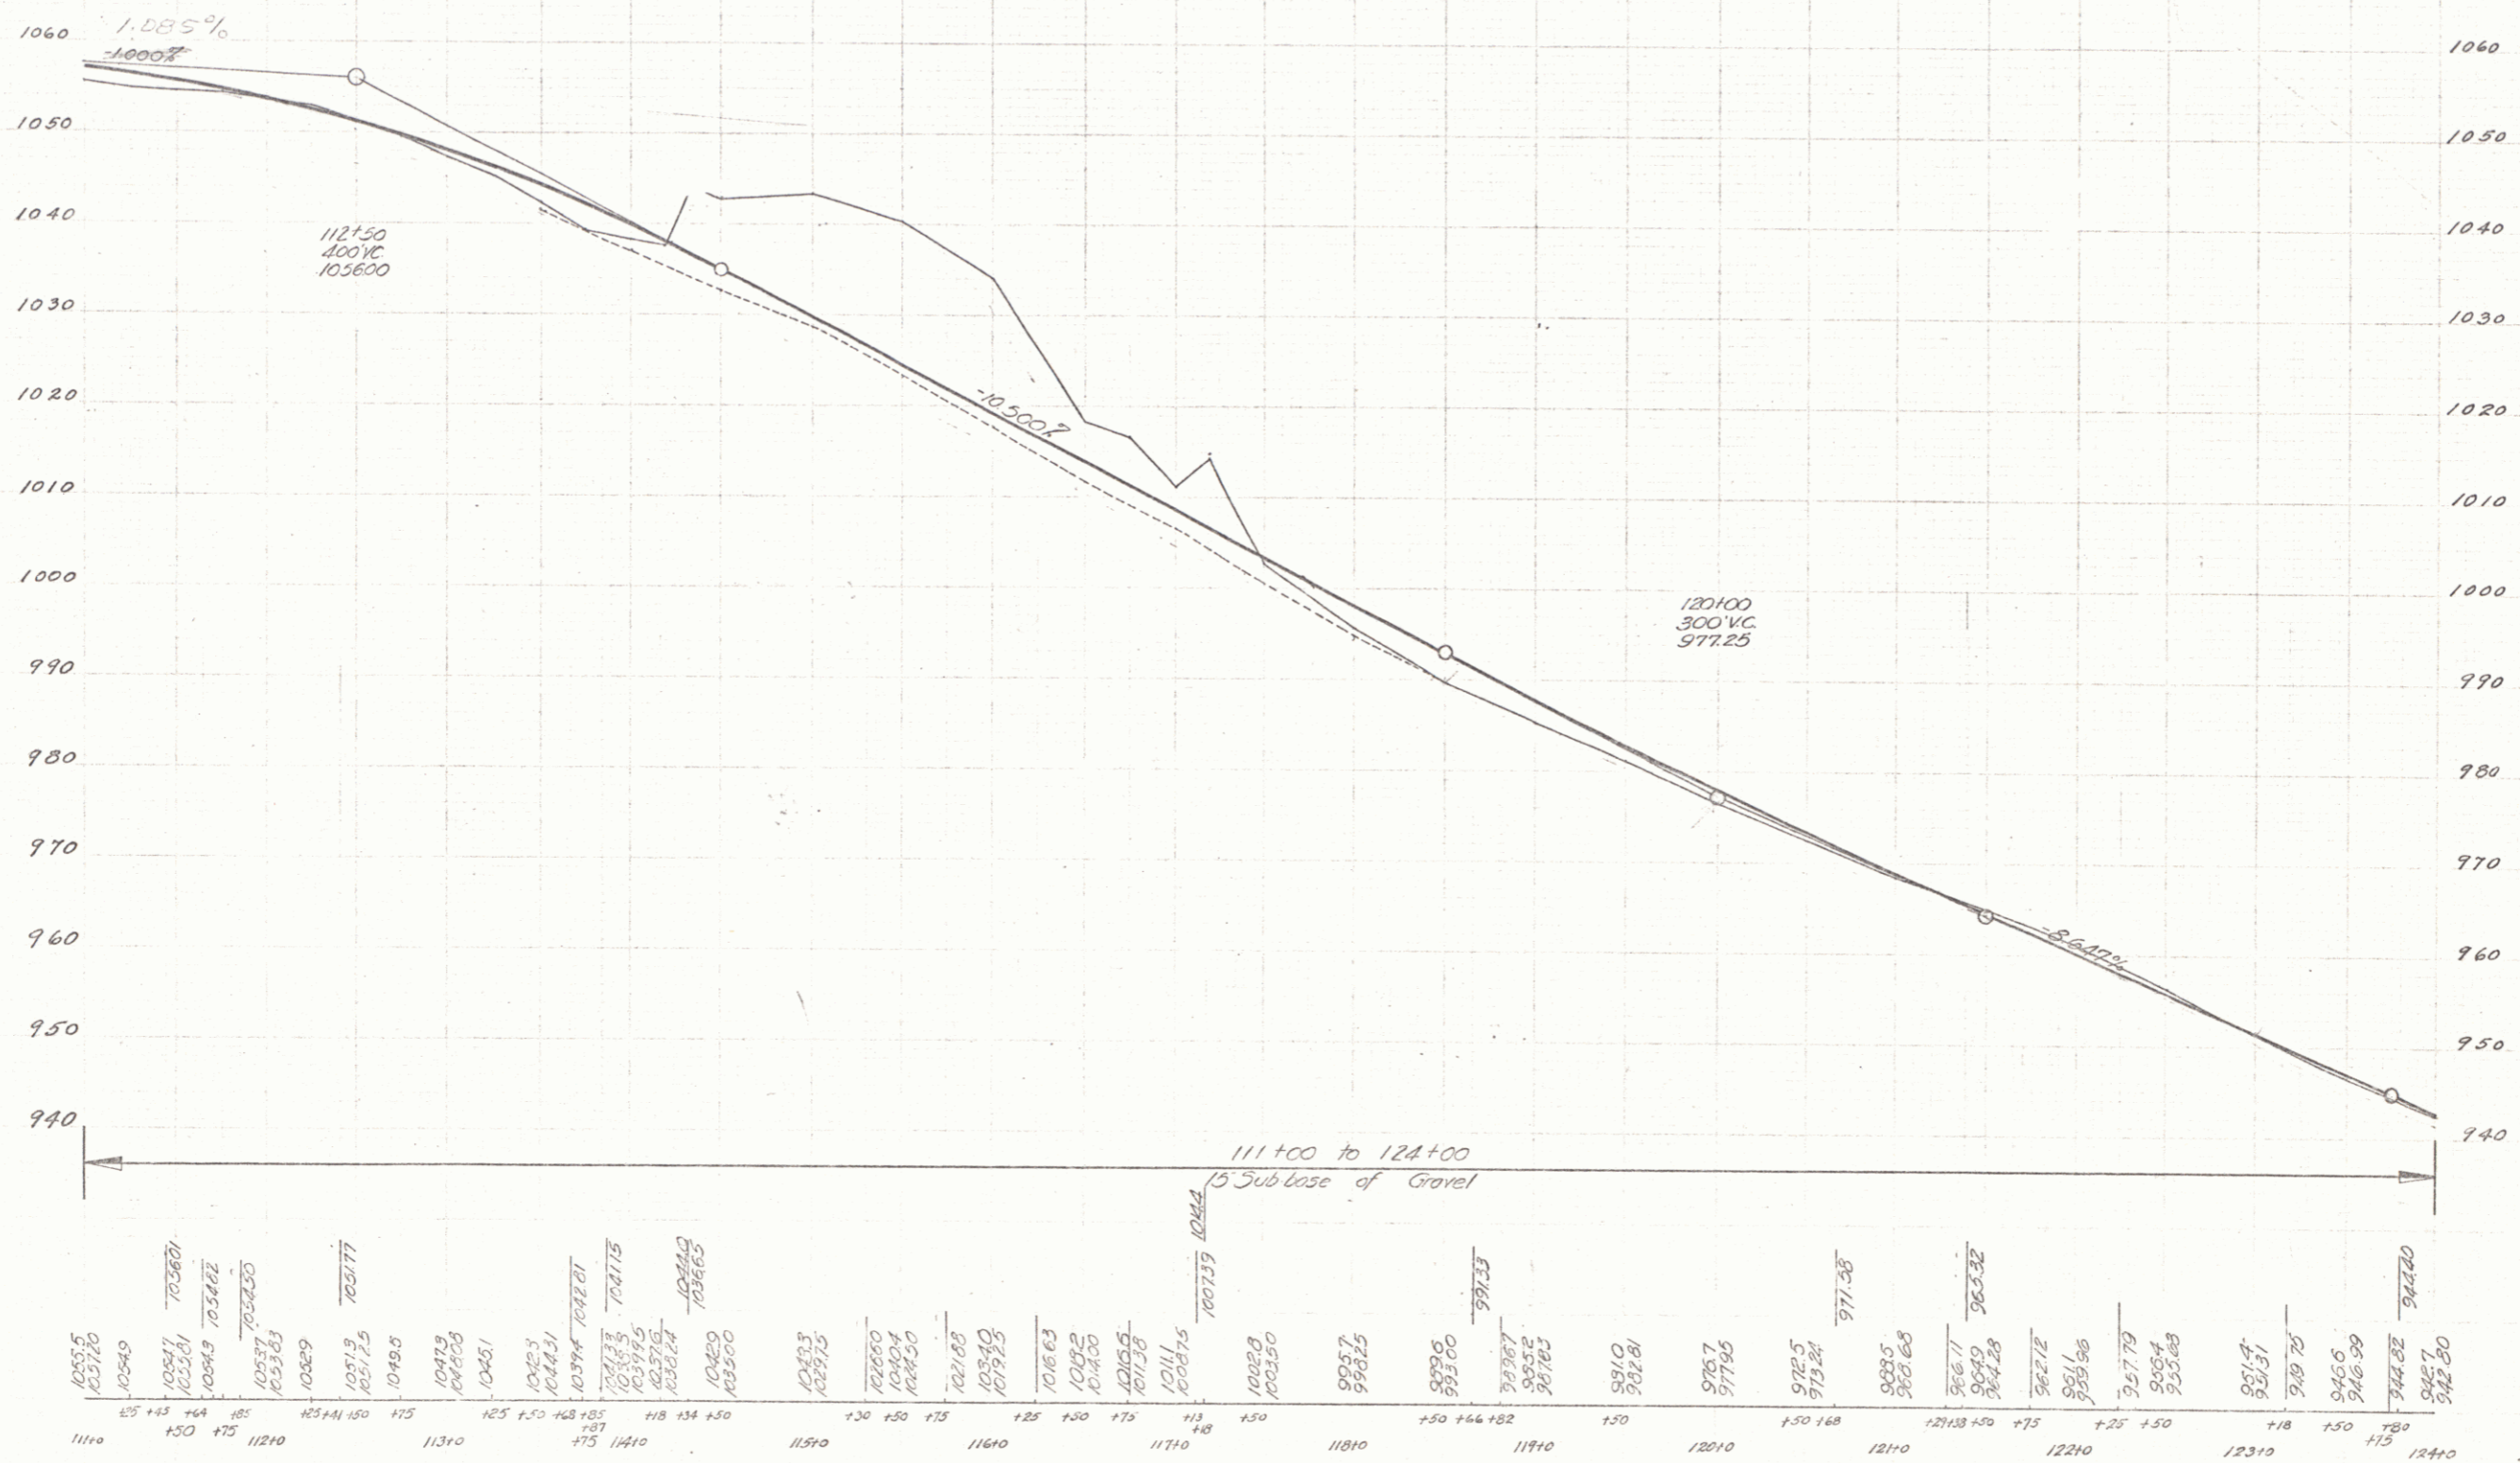

TOPSHAM
 SERIES No 109-M
 SHEET 6 OF 34