



OFFSETS FROM d	STATION

Offsets from true curve in order to save trees on left.

STATION	RIGHT

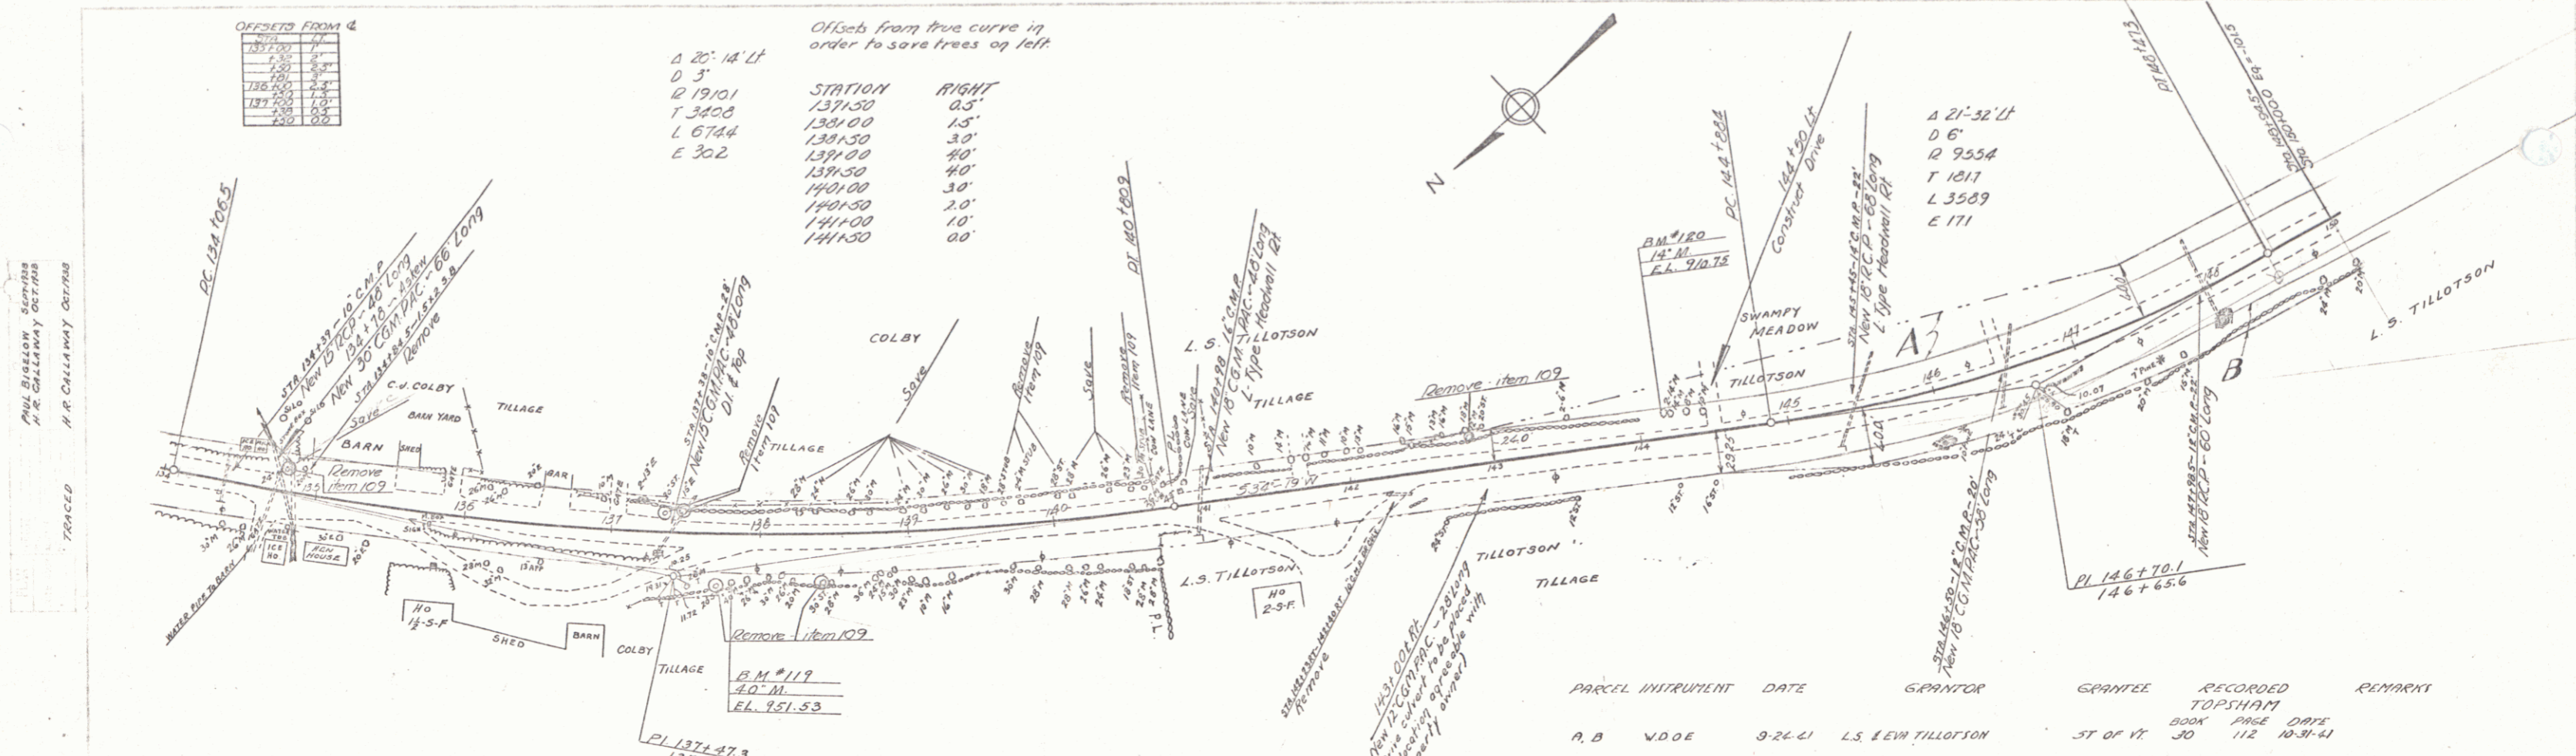

PARCEL	INSTRUMENT	DATE	GRANTOR	GRANTEE	RECORDED TOPSHAM BOOK PAGE DATE	REMARK
A, B	W.D.E.	9-24-41	L.S. ELM TILLOTSON	ST OF VT.	BOOK 30 PAGE 112 10-31-41	

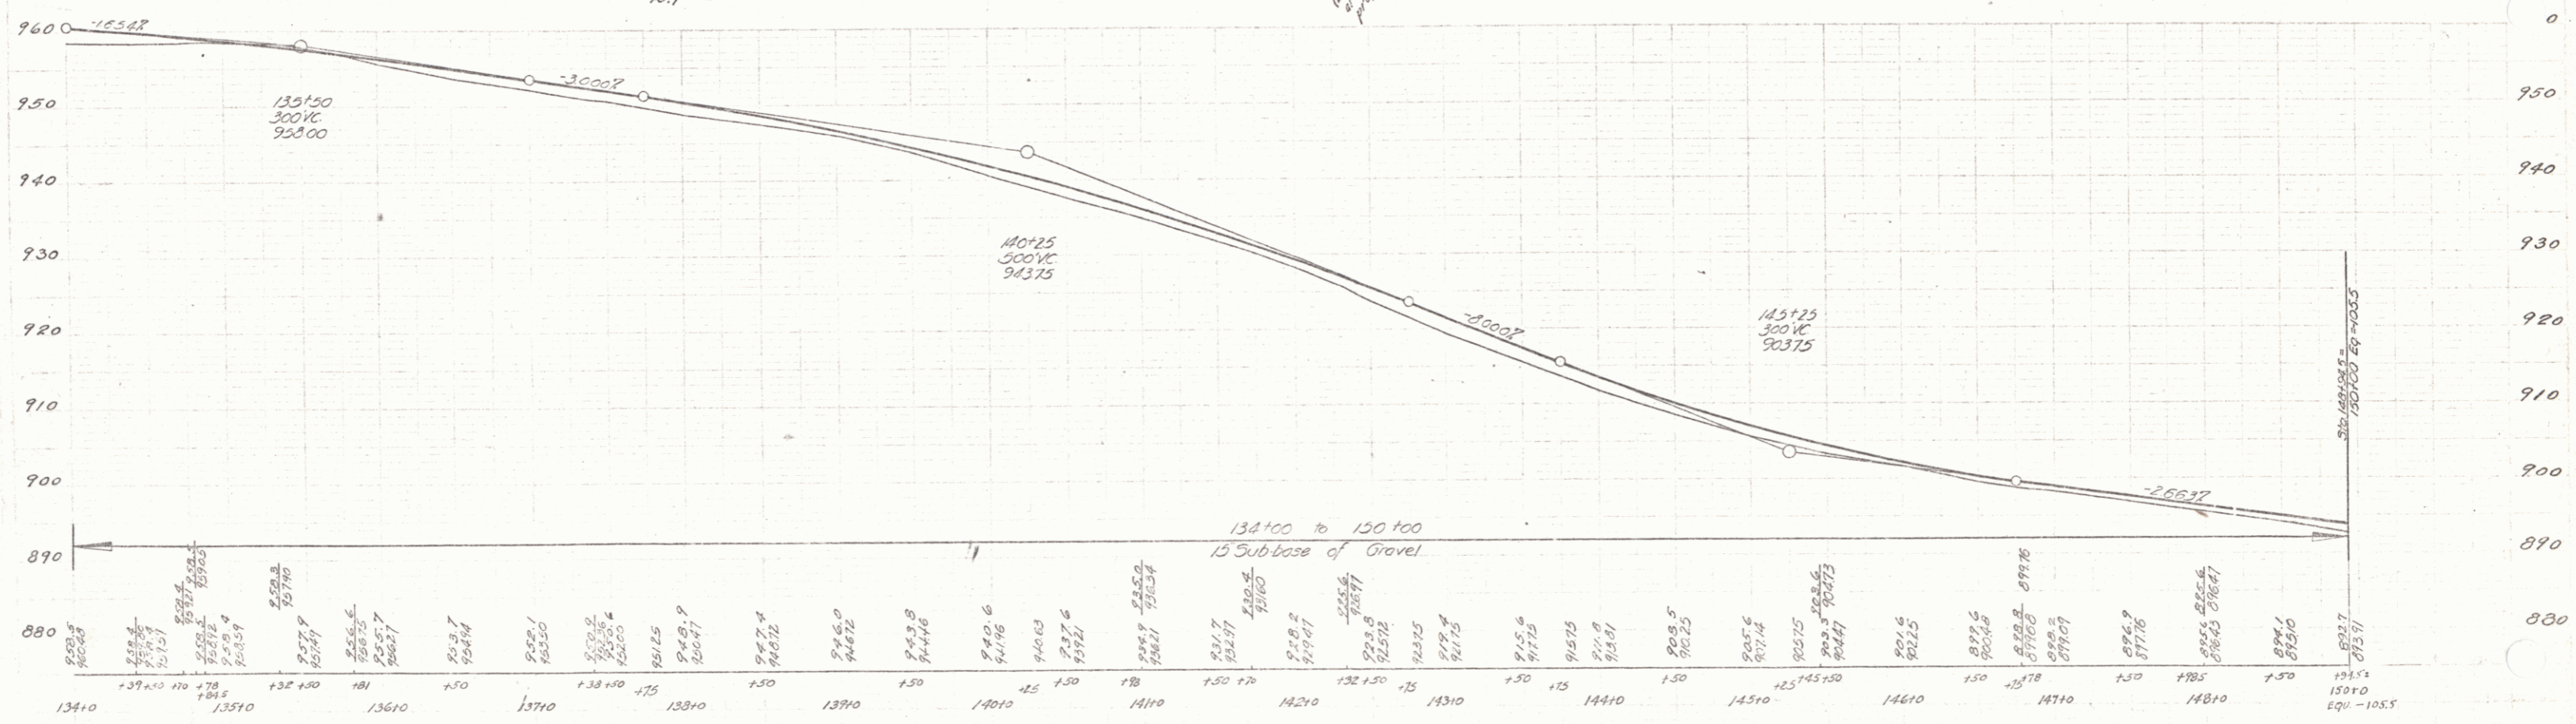

B.M. #119 S.I.R. 40" M. 31" RT. STA. 137+81 ELEV. 951.53  
 B.M. #120 S.I.R. 14" M. 15" LT. STA. 144+16 ELEV. 910.75

TOPSHAM  
 SERIES ST. NO. 169M  
 SHEET 8 OF 34