
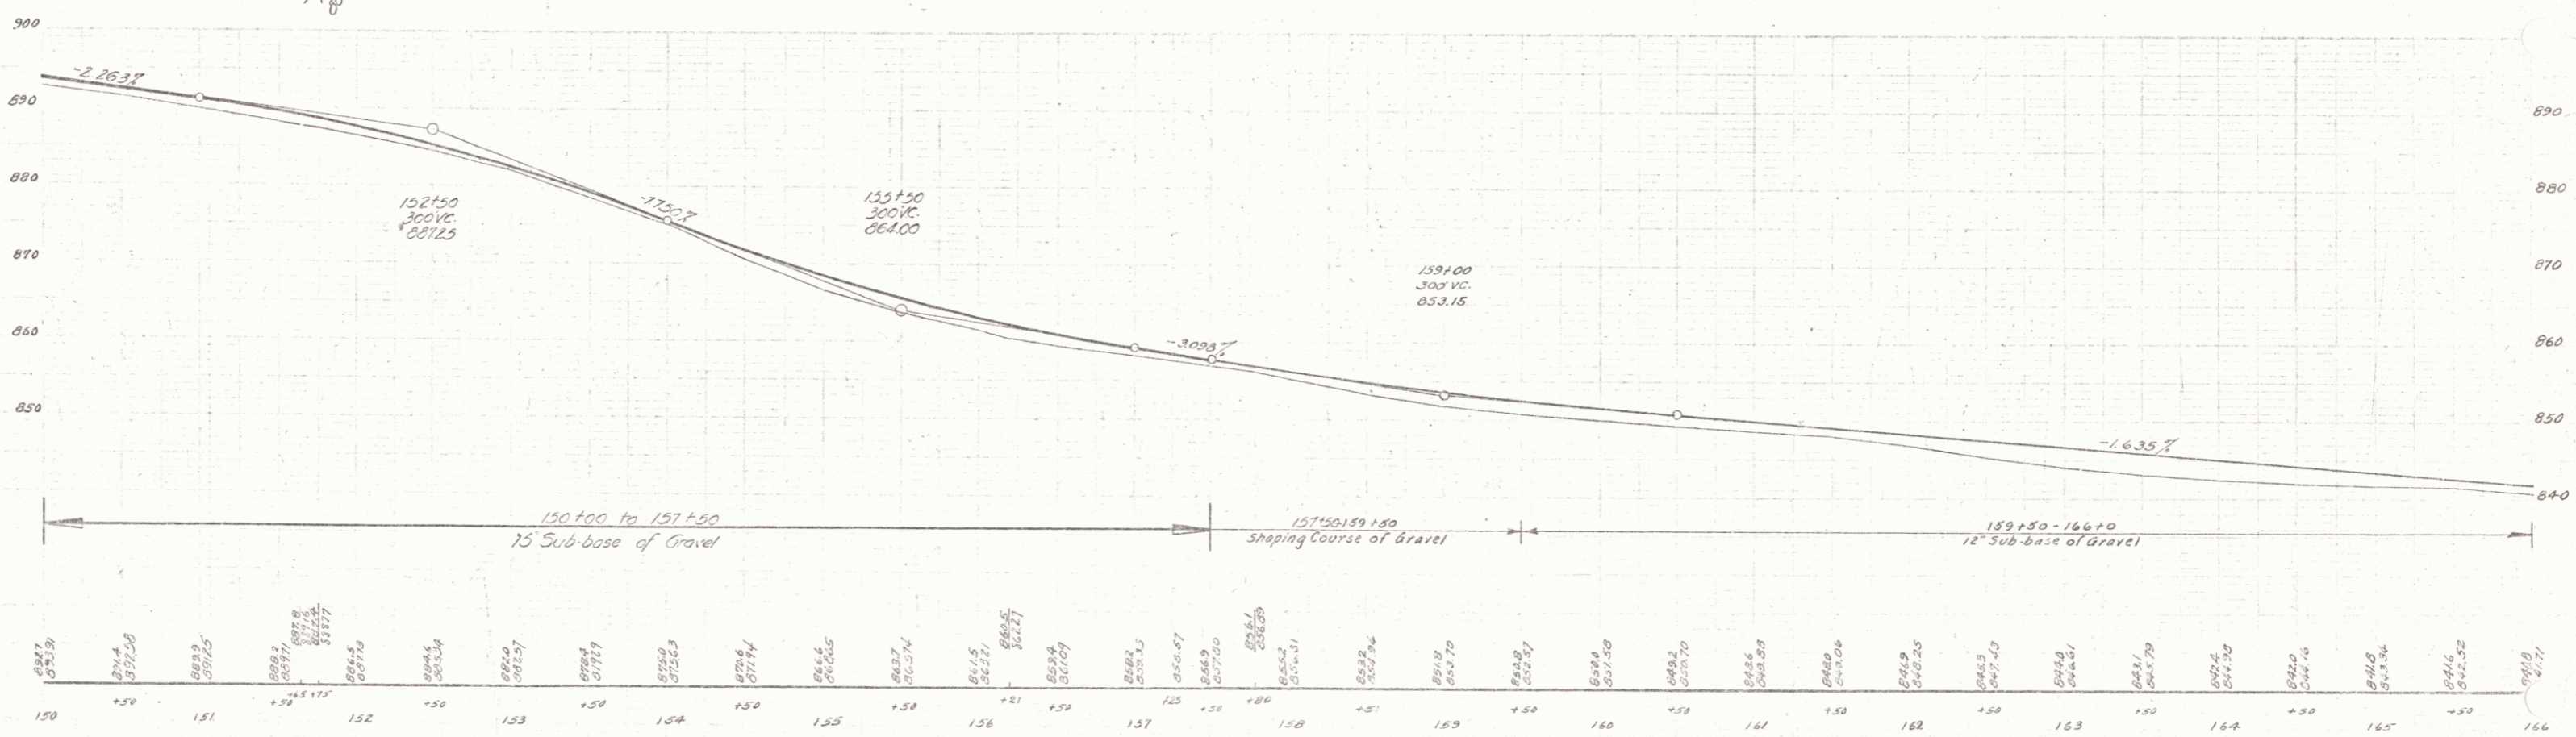


PARCEL	INSTRUMENT	DATE	GRANTOR	GRANTEE	RECORDED	REMARKS
A B	W D O E	7-2-60	CHRISTIAN ZWAHLEN	5T OF PT	TOPSHAM BOOK PAGE DATE 30 86 7-11-60	
A'	W D O E	6-27-60	D.A. & C.M. PERRY	3T OF VC	30 82 7-11-60	

10' PAPER STATE FISCAL SHEET TOTAL
 DIST. NO. 1145 1/2 1/2
 169 L 2

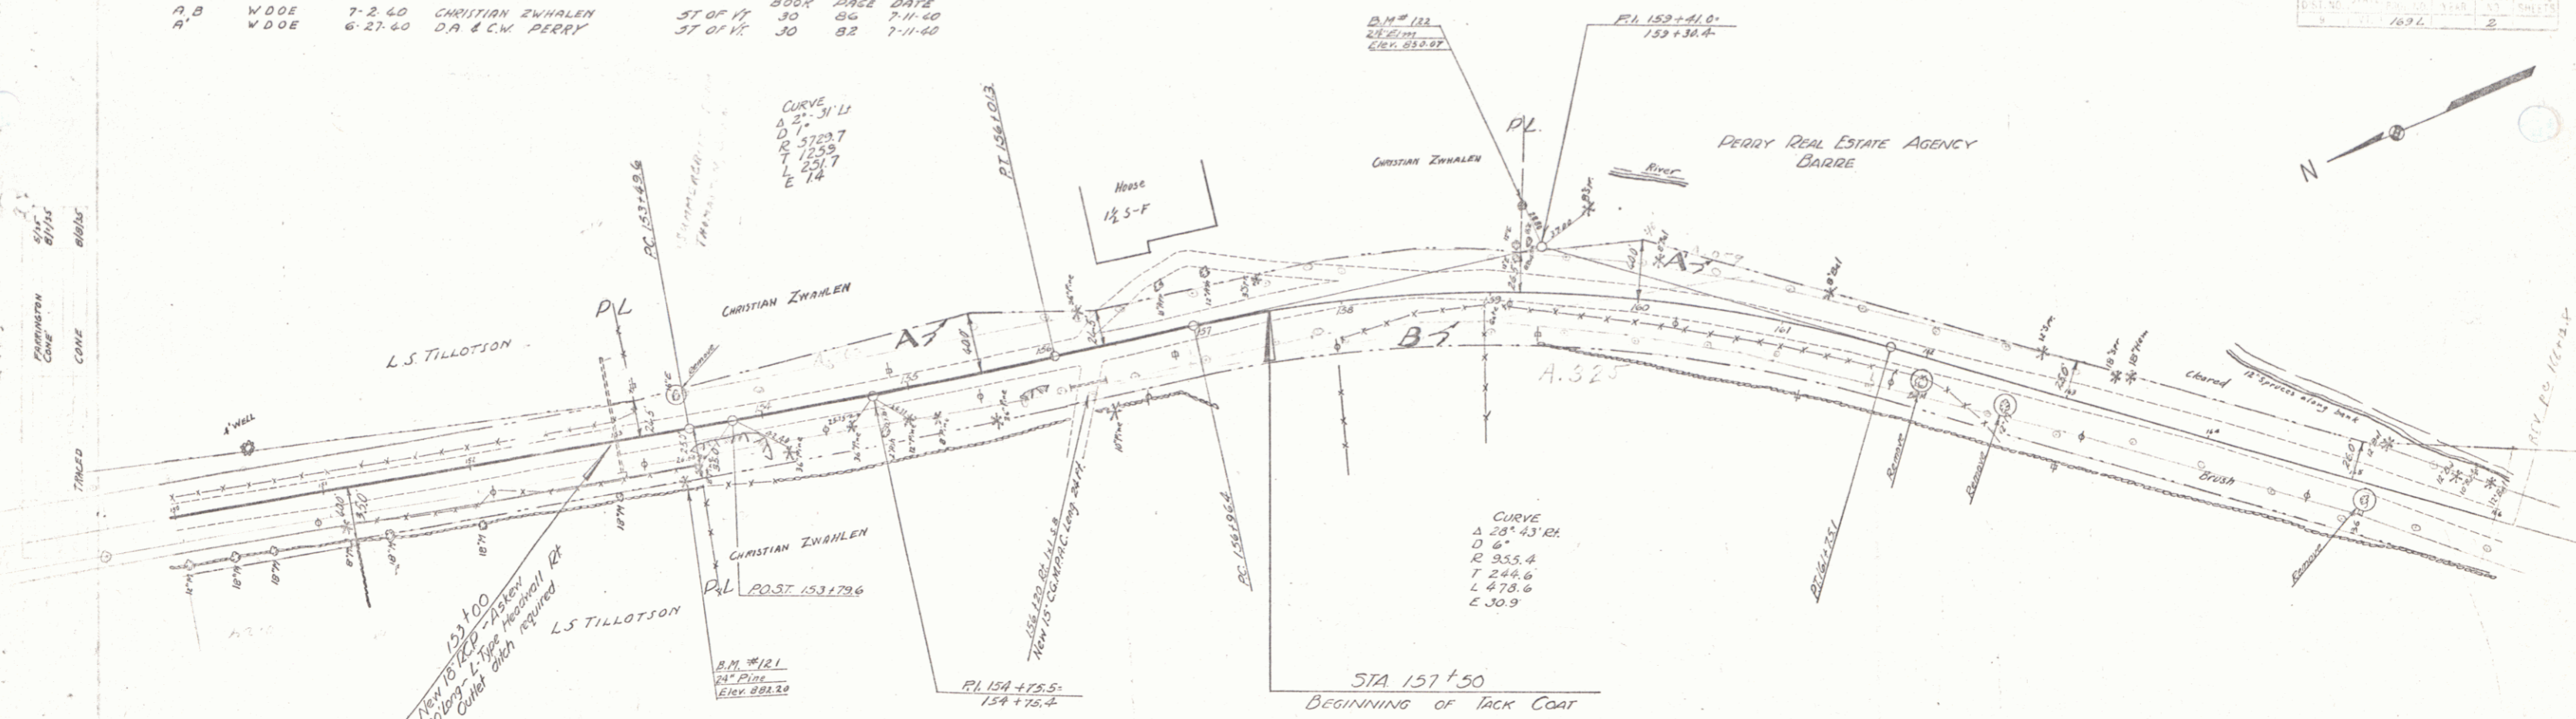

B.M. #121 SPIKE IN FOOT OF 24" PINE 32 FT. INT. OF STA. 153+39 ELEV. 882.20
 B.M. #122 SPIKE IN FOOT OF 24" ELM 55 FT. LT. OF STA. 153+20 ELEV. 850.07

TOPSHAM
 SERIES STATE NO 169M
 SHEET 9 OF 34