


ONE COURSE 5" CEMENT CONCRETE SIDEWALK
 L₁ 12'00"-16'00" (5'0")
 GRANITE CURB
 L₂ 12'00"-12'40"
 L₃ 12'46"-13'00"
 CONSTRUCT DRIVE
 L₄ 12'50" L₅ 12'20"
 L₆ 16'00"-13'00" L₇ 16'00"
 PAVED SHOULDER
 L₈ 12'00"-13'00"
 PAVED CUTTER
 L₉ 6'00"-13'00"

Rev Curve Data
 30'0" LF
 16.2
 203.5
 400.2
 239
 Elev: 12' in 12'

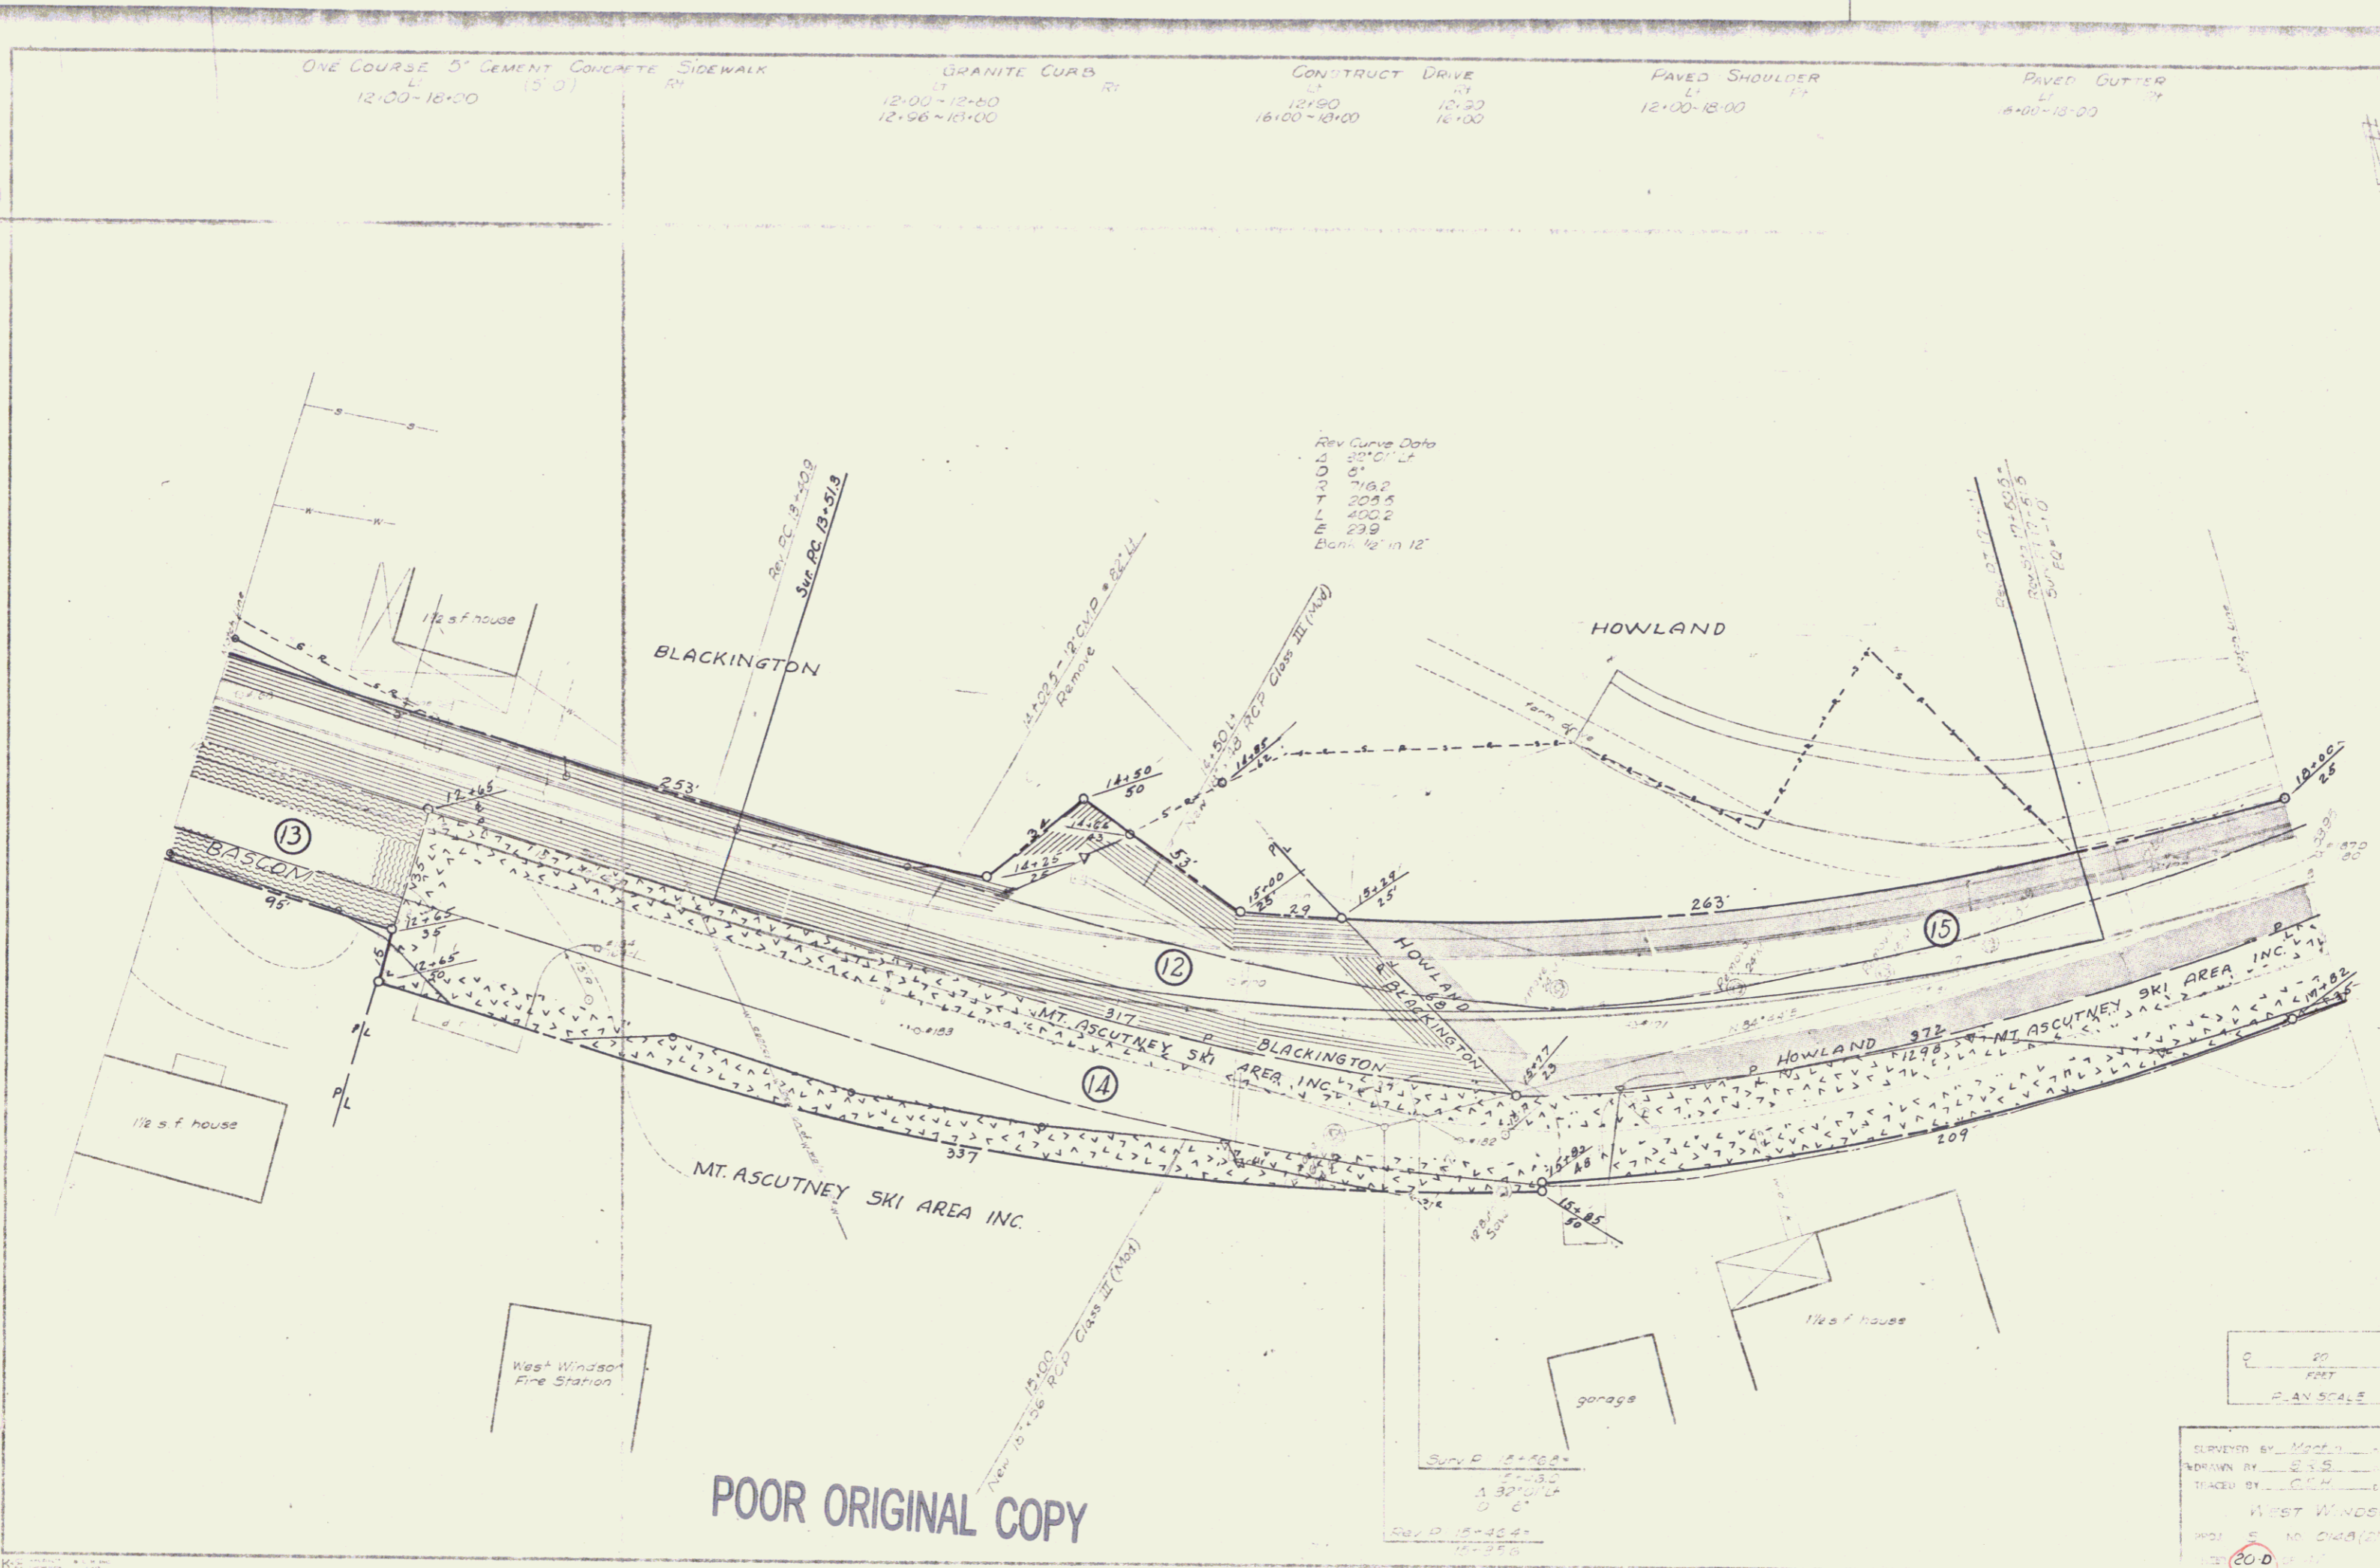

POOR ORIGINAL COPY

PLAN SCALE
 1" = 20'
 SURVEYED BY: M...
 DRAWN BY: E.S.S.
 CHECKED BY: C.H.H.
 WEST WINDSOR
 20-D