

PLAN  
 DATE: 4/1/60  
 BY: [Signature]  
 CHECKED: [Signature]

PROFILE  
 DATE: 4/1/60  
 BY: [Signature]  
 CHECKED: [Signature]

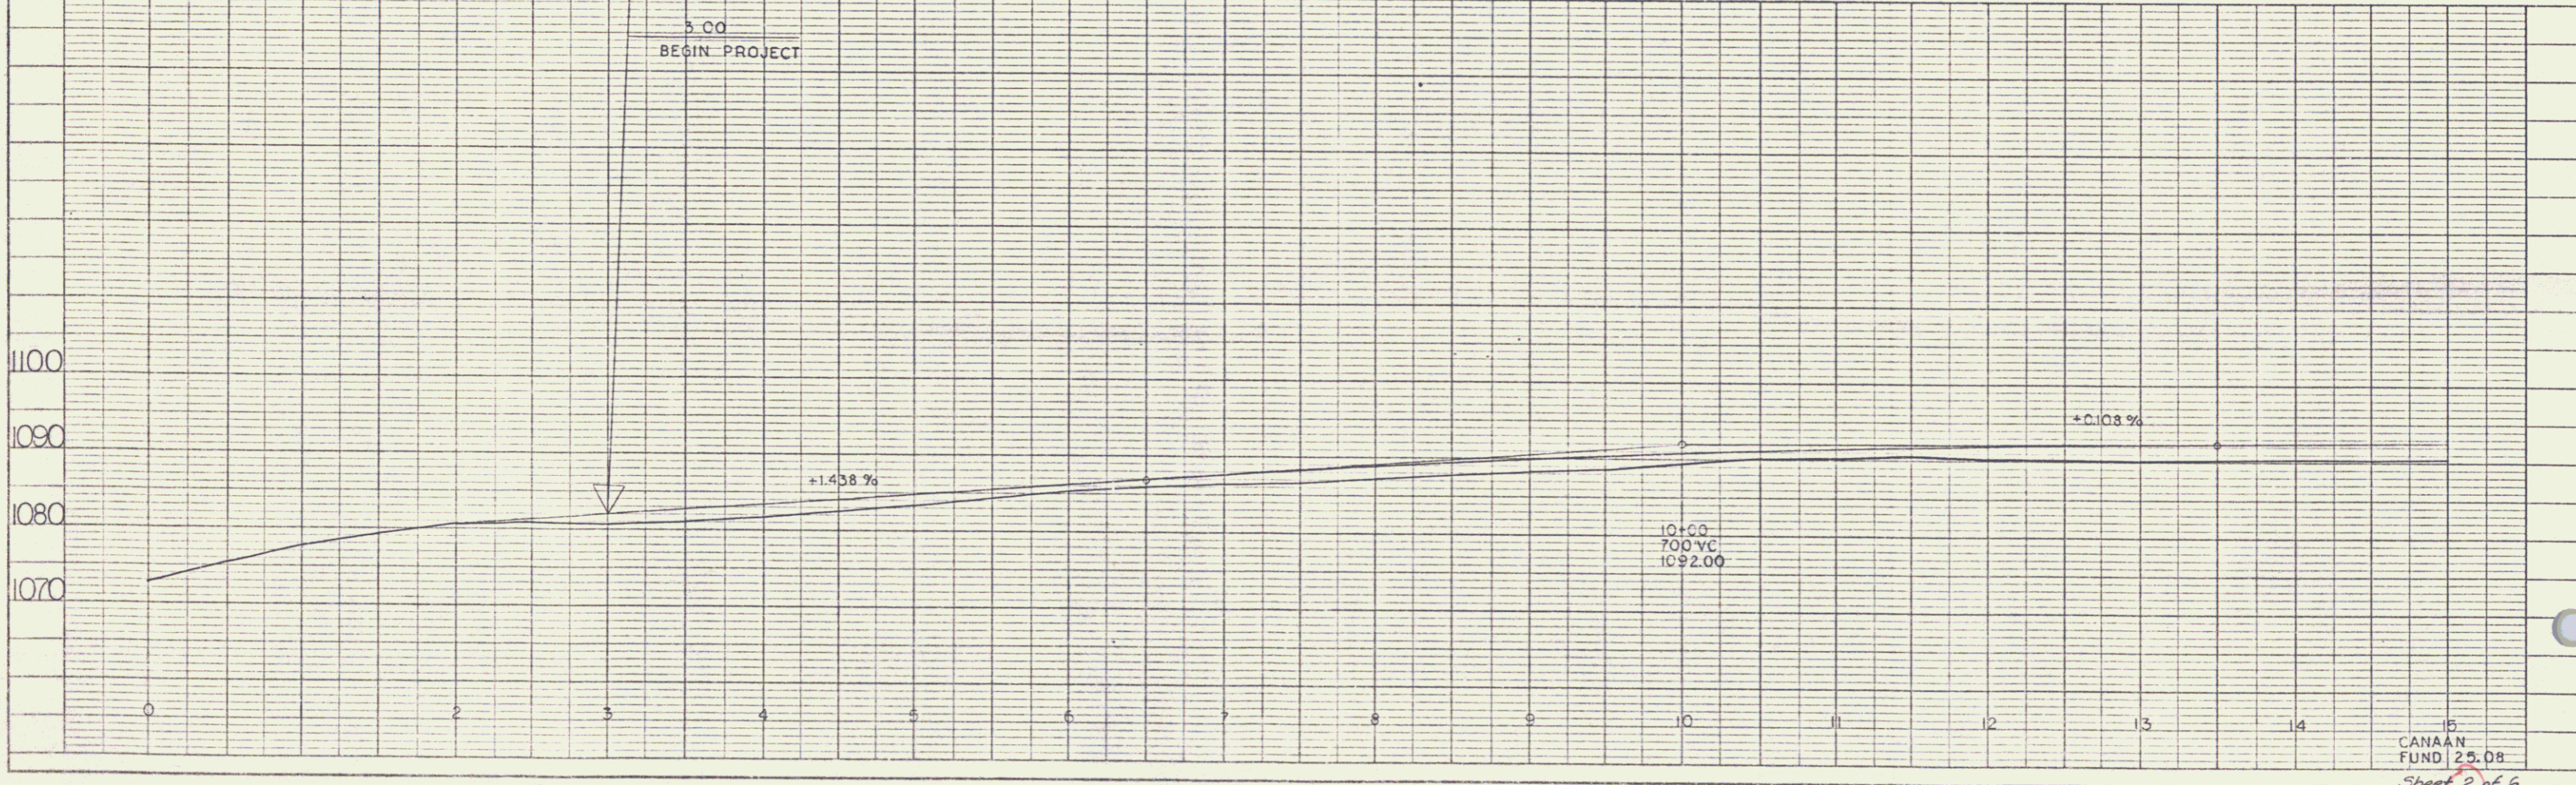
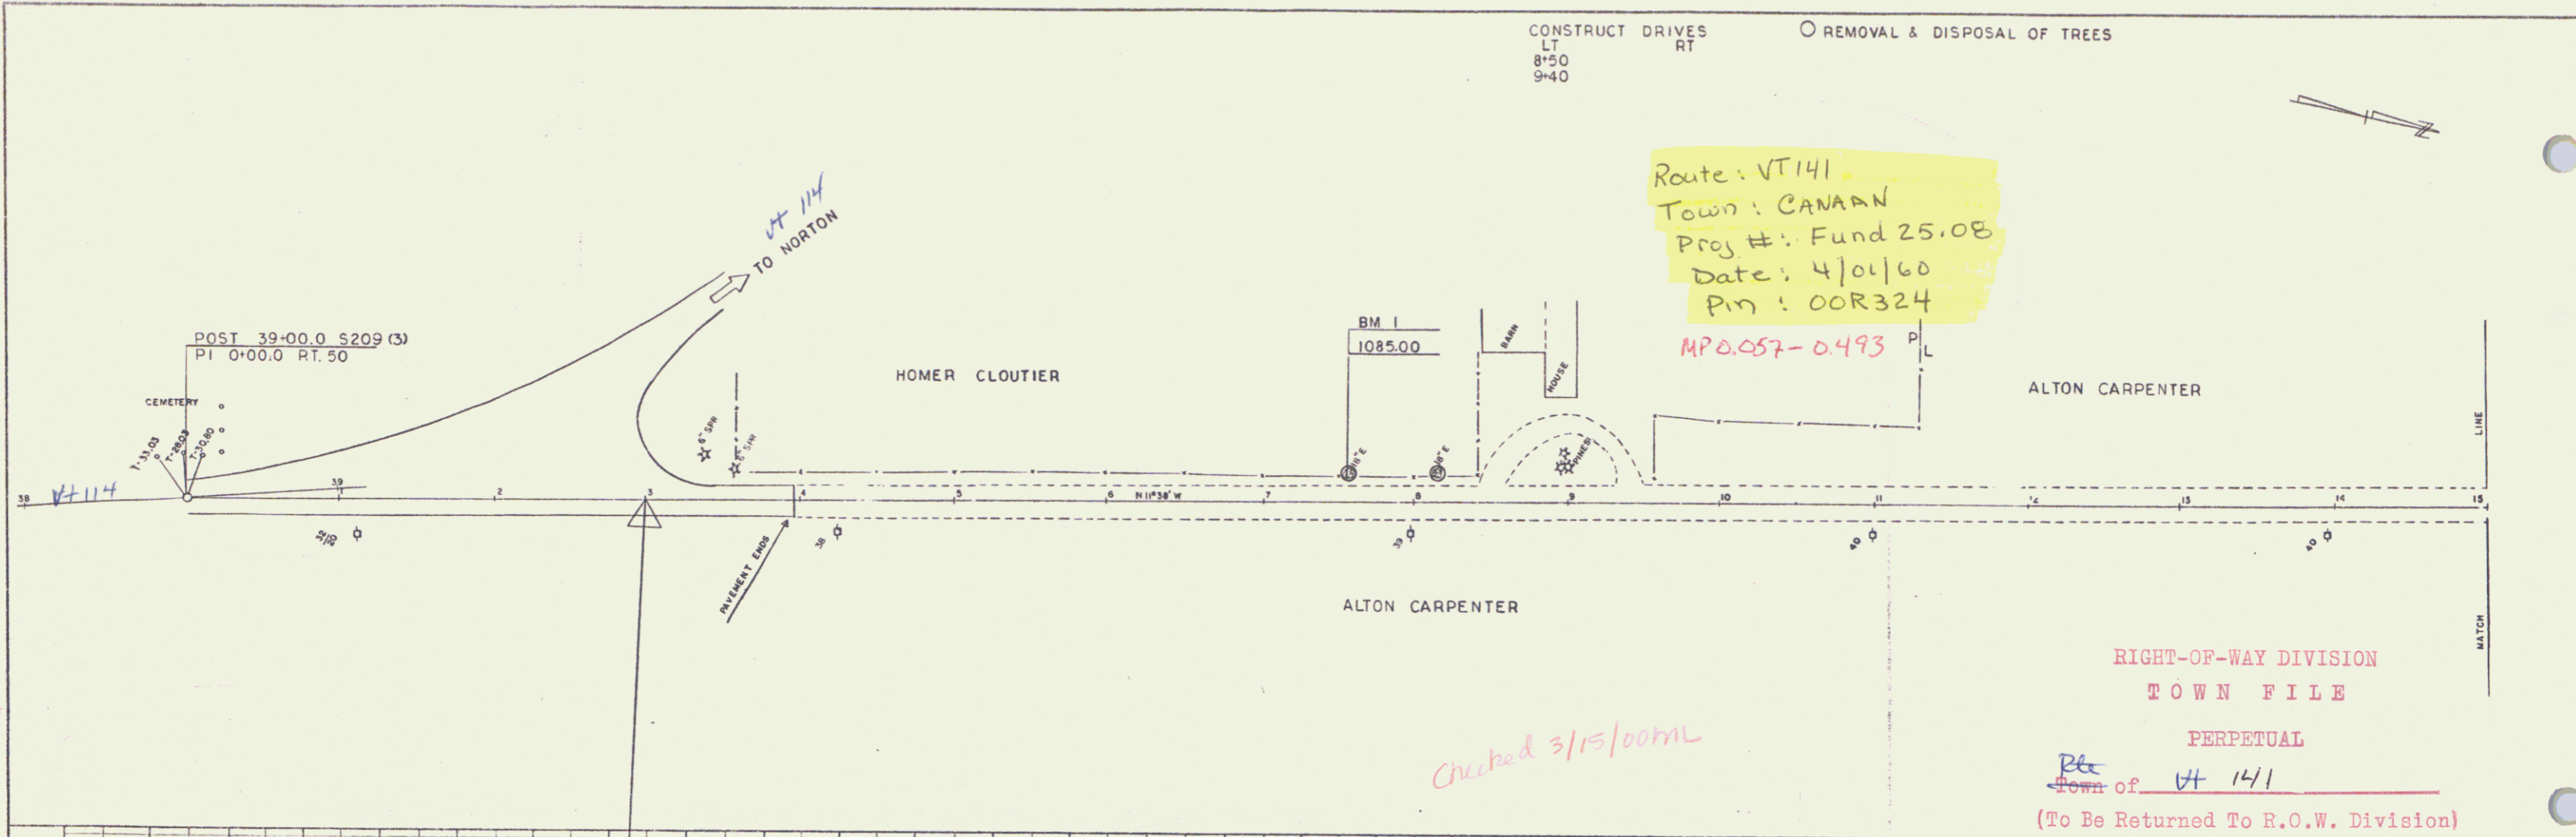



CANAAN  
 FUND 25.08  
 Sheet 2 of 6