
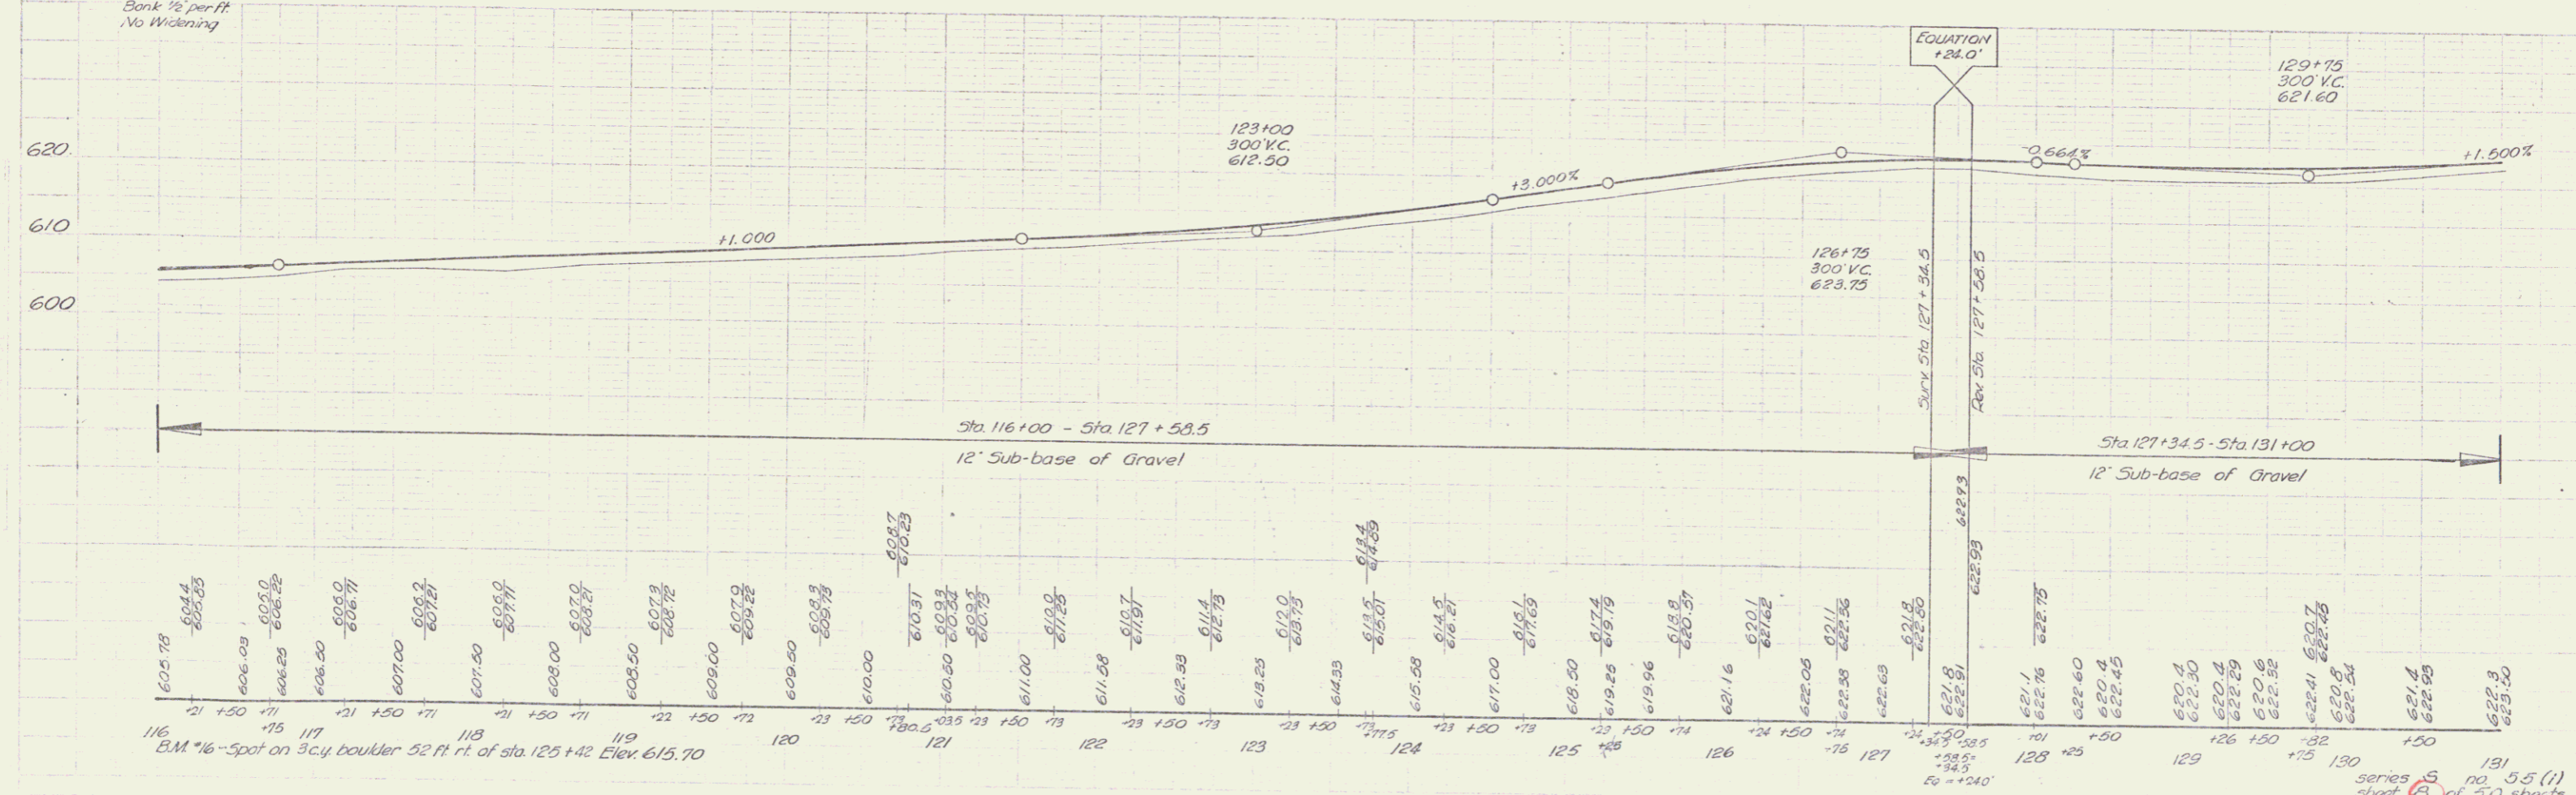


Spaulding Ave
Rogers Ave
1946
1946

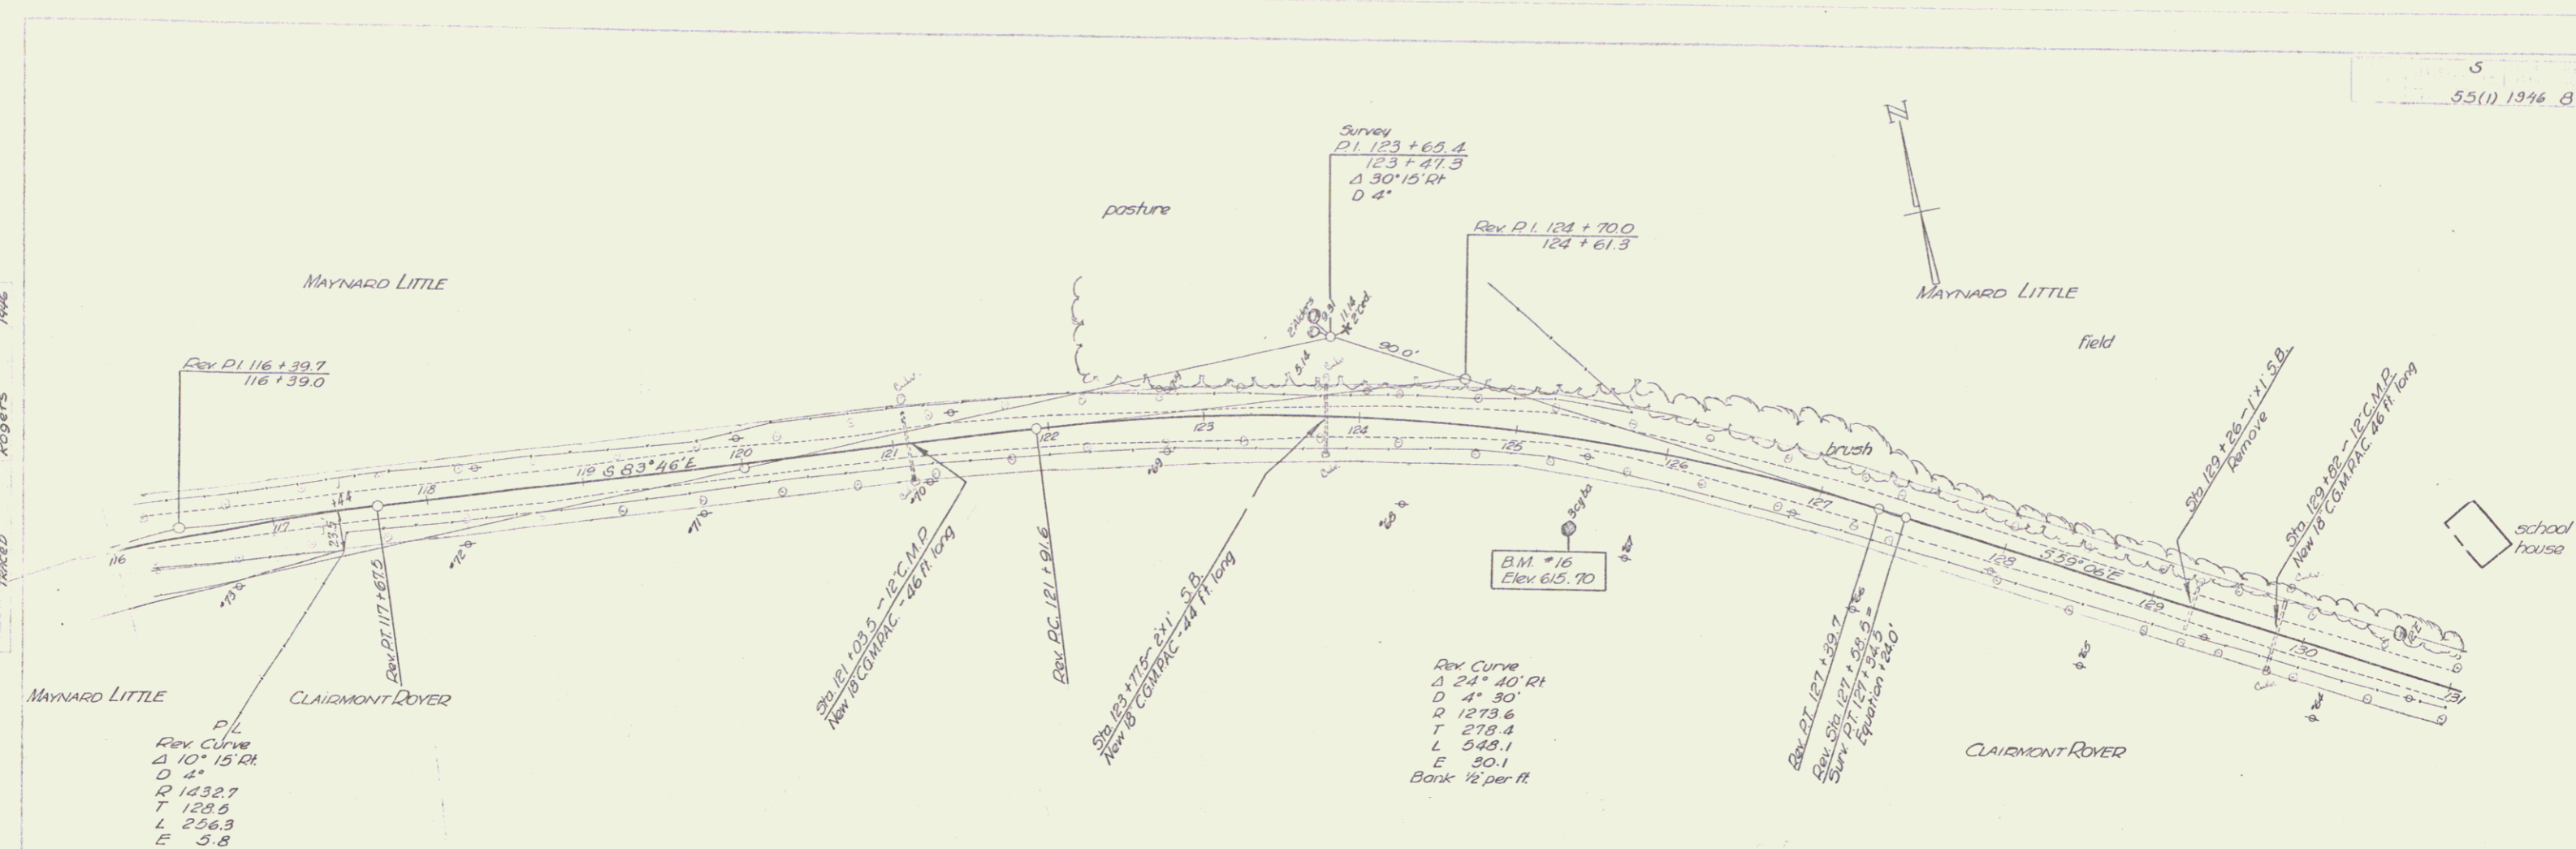

series 5 no. 55(1)
sheet 8 of 50 sheets
TRASBURG