
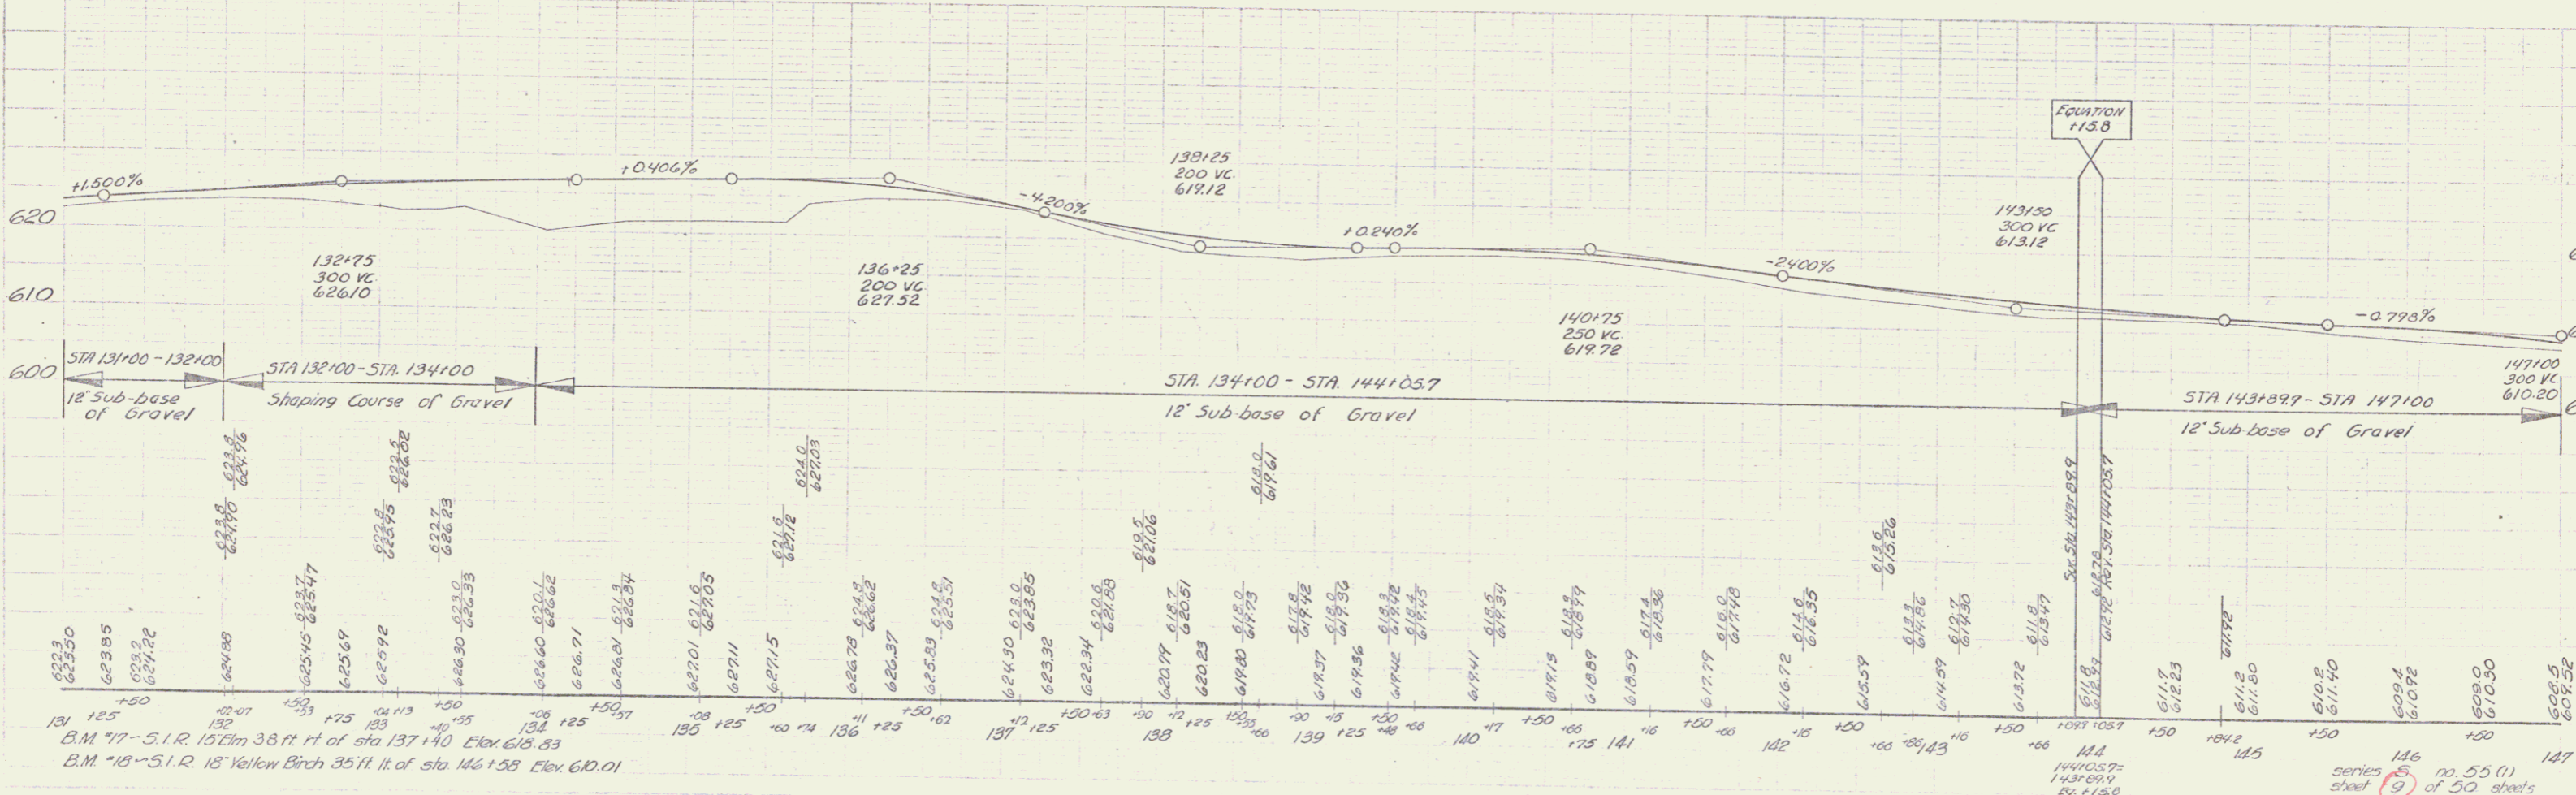


Spanning 1946
Traced Rogers 1946

Spanning 1946
Traced Rogers 1946

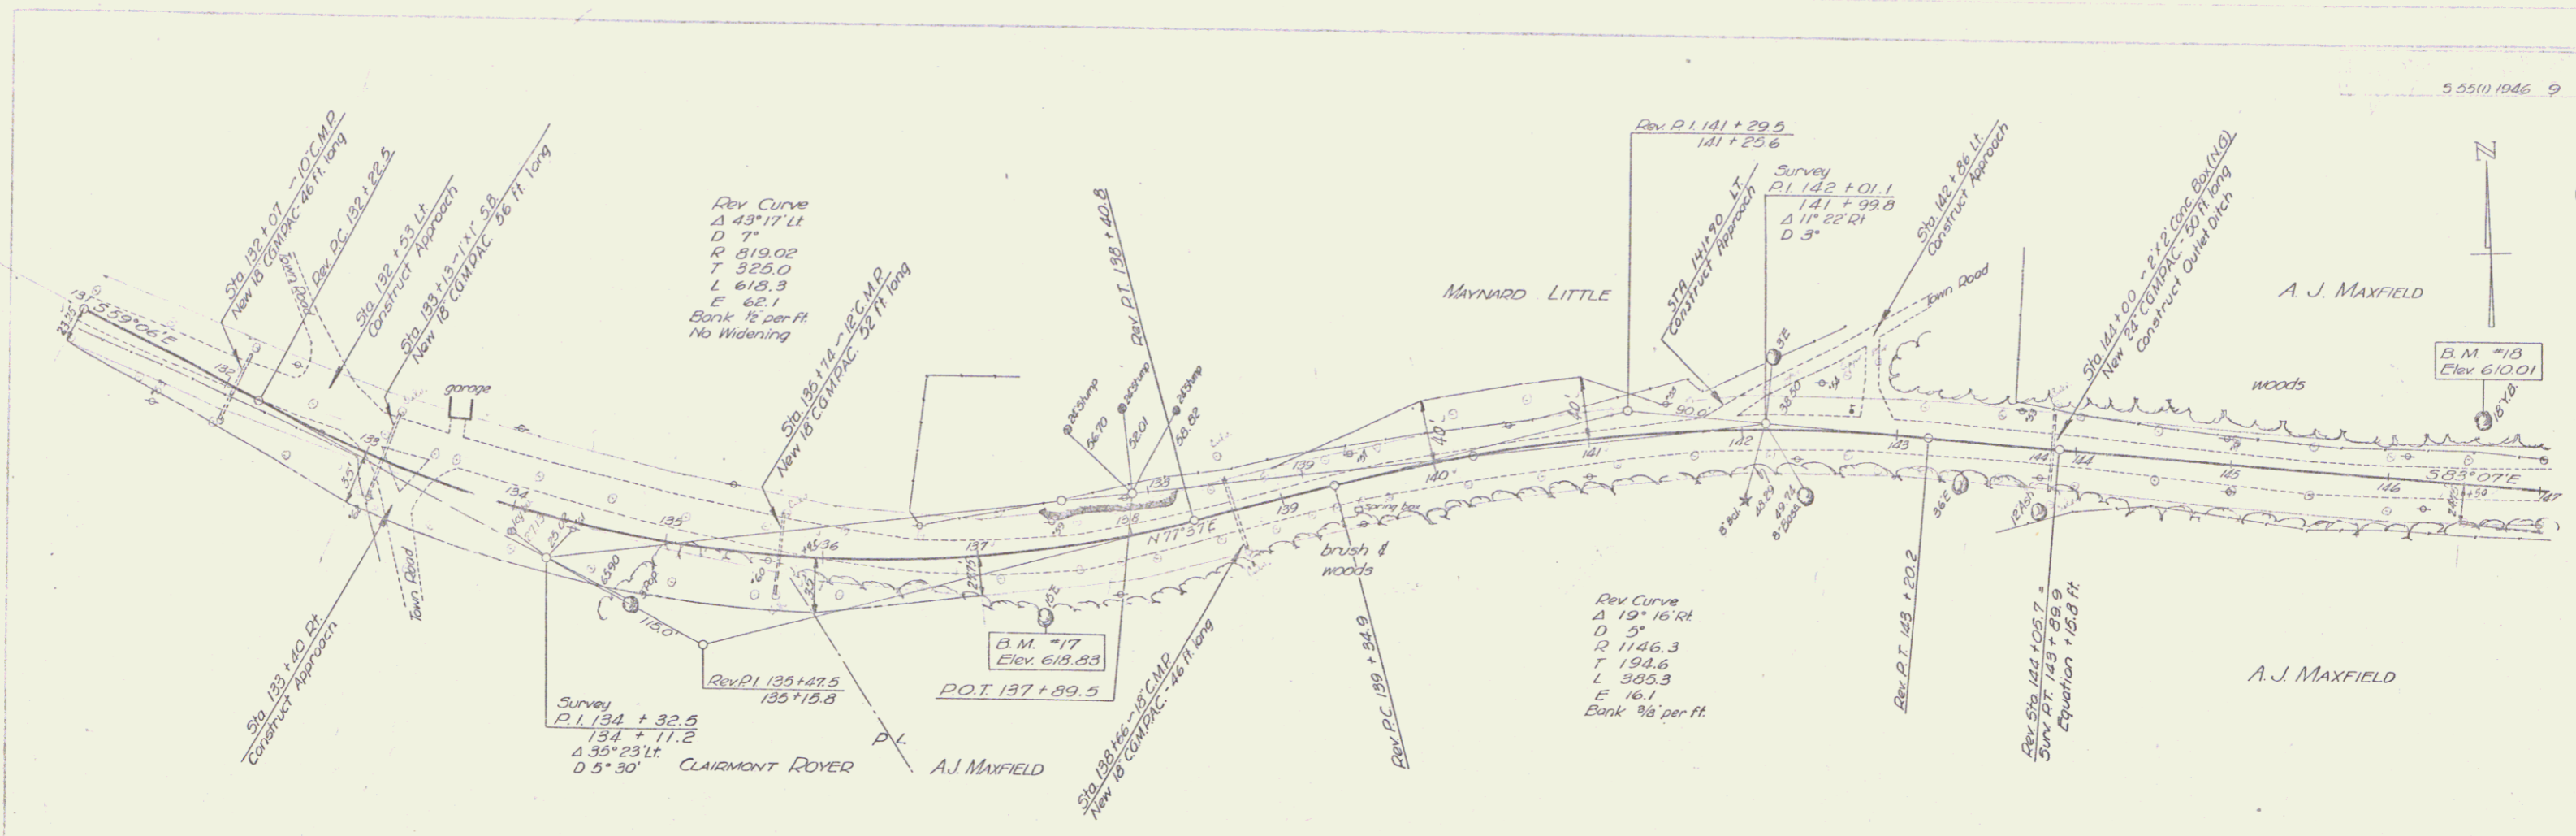

B.M. #18 - S.I.R. 18' Yellow Birch 35 Ft. Ht. of sta 146 + 58 Elev. 610.01

series 5 no. 55 (1) of 50 sheets
sheet 9
WASBURG