

PLAN  
 SUBMITTED BY  
 DATE  
 NOTE BOOK NO.  
 PLANT CHECKED BY  
 DATE


PROFILE  
 DRAWN BY  
 DATE  
 NOTE BOOK NO.  
 PLANT CHECKED BY  
 DATE

TOWN OF BARTON  
 Pin # 00R332  
 Project District 9  
 Route VT 58  
 01/01/1930


Under Town Control

STA 7+23  

D-6  
 T-179.8  
 L-223.9  
 E-20.7  
 R  
 27.4-57

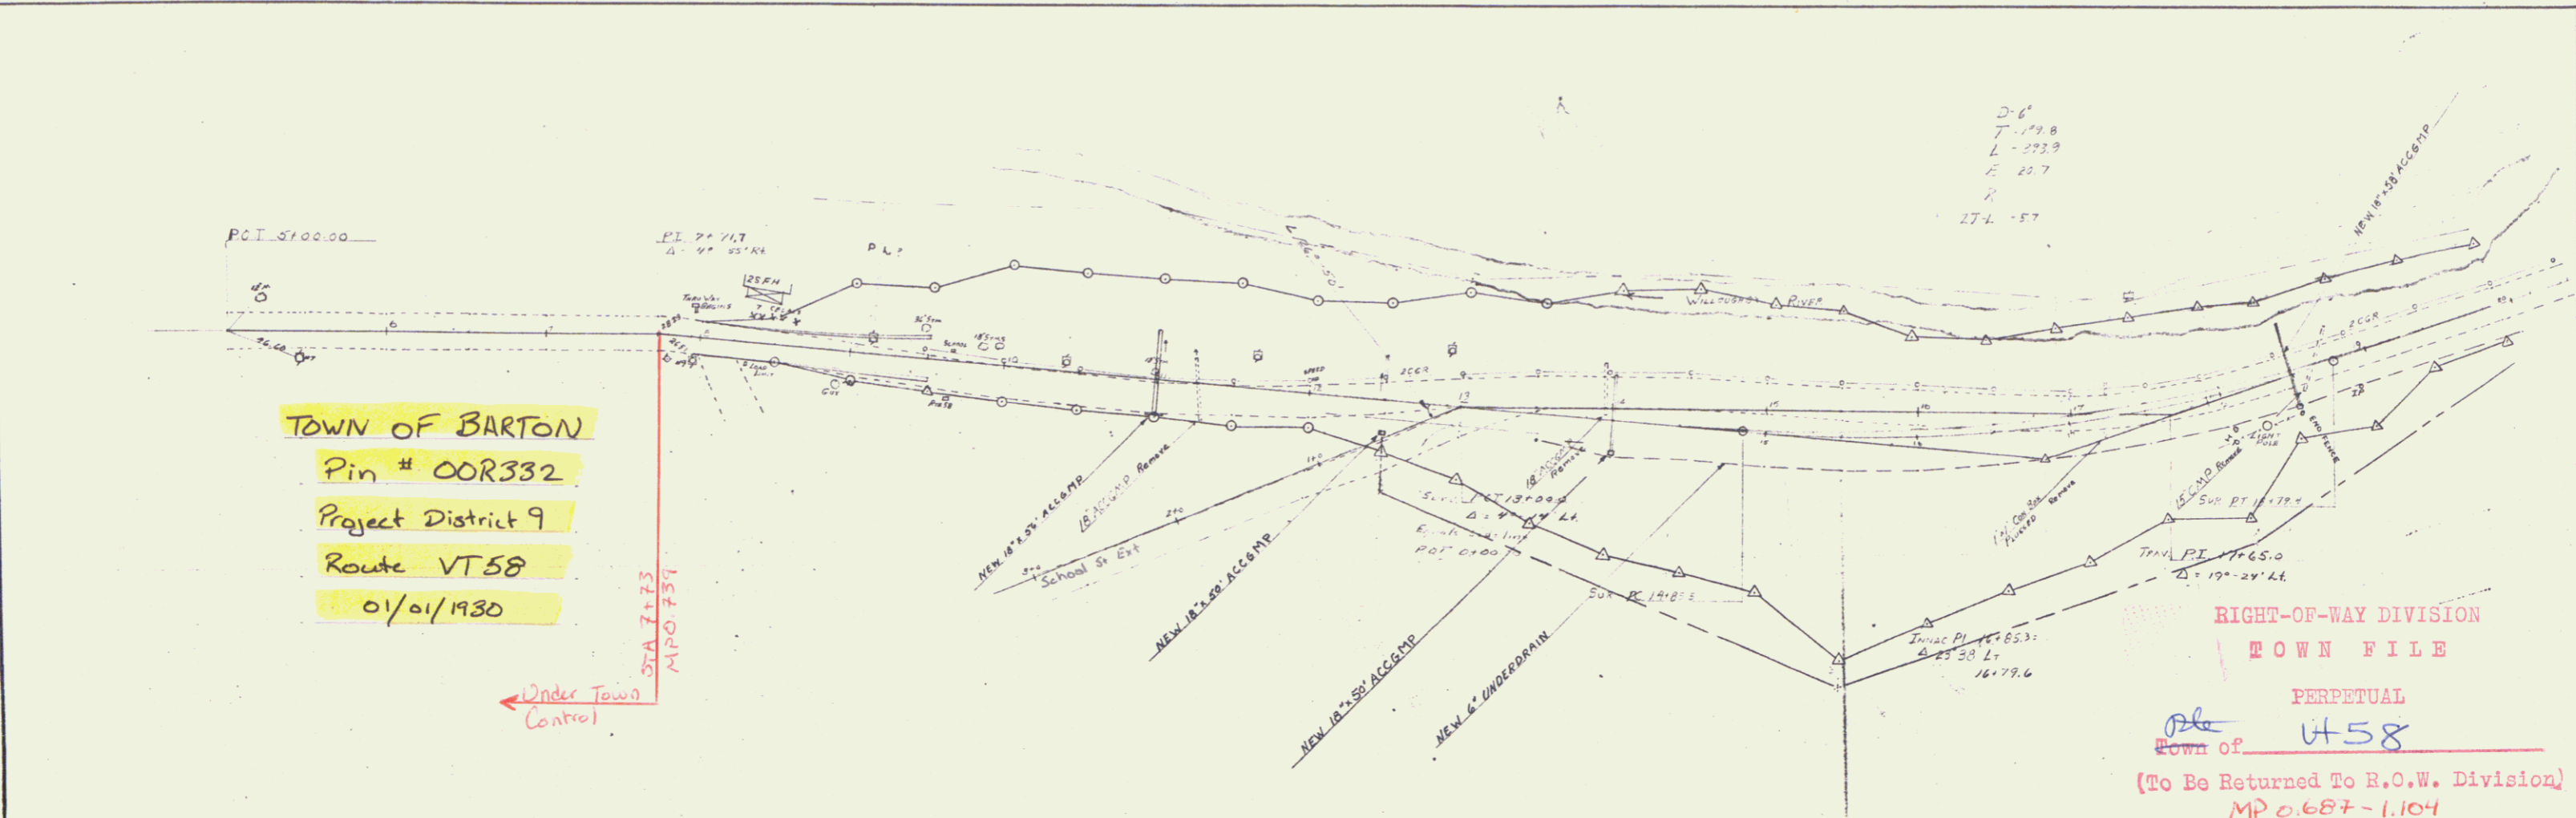

RIGHT-OF-WAY DIVISION  
 TOWN FILE  
 PERPETUAL  
 Town of U-58  
 (To Be Returned To R.O.W. Division)  
 MP 0.687-1.104

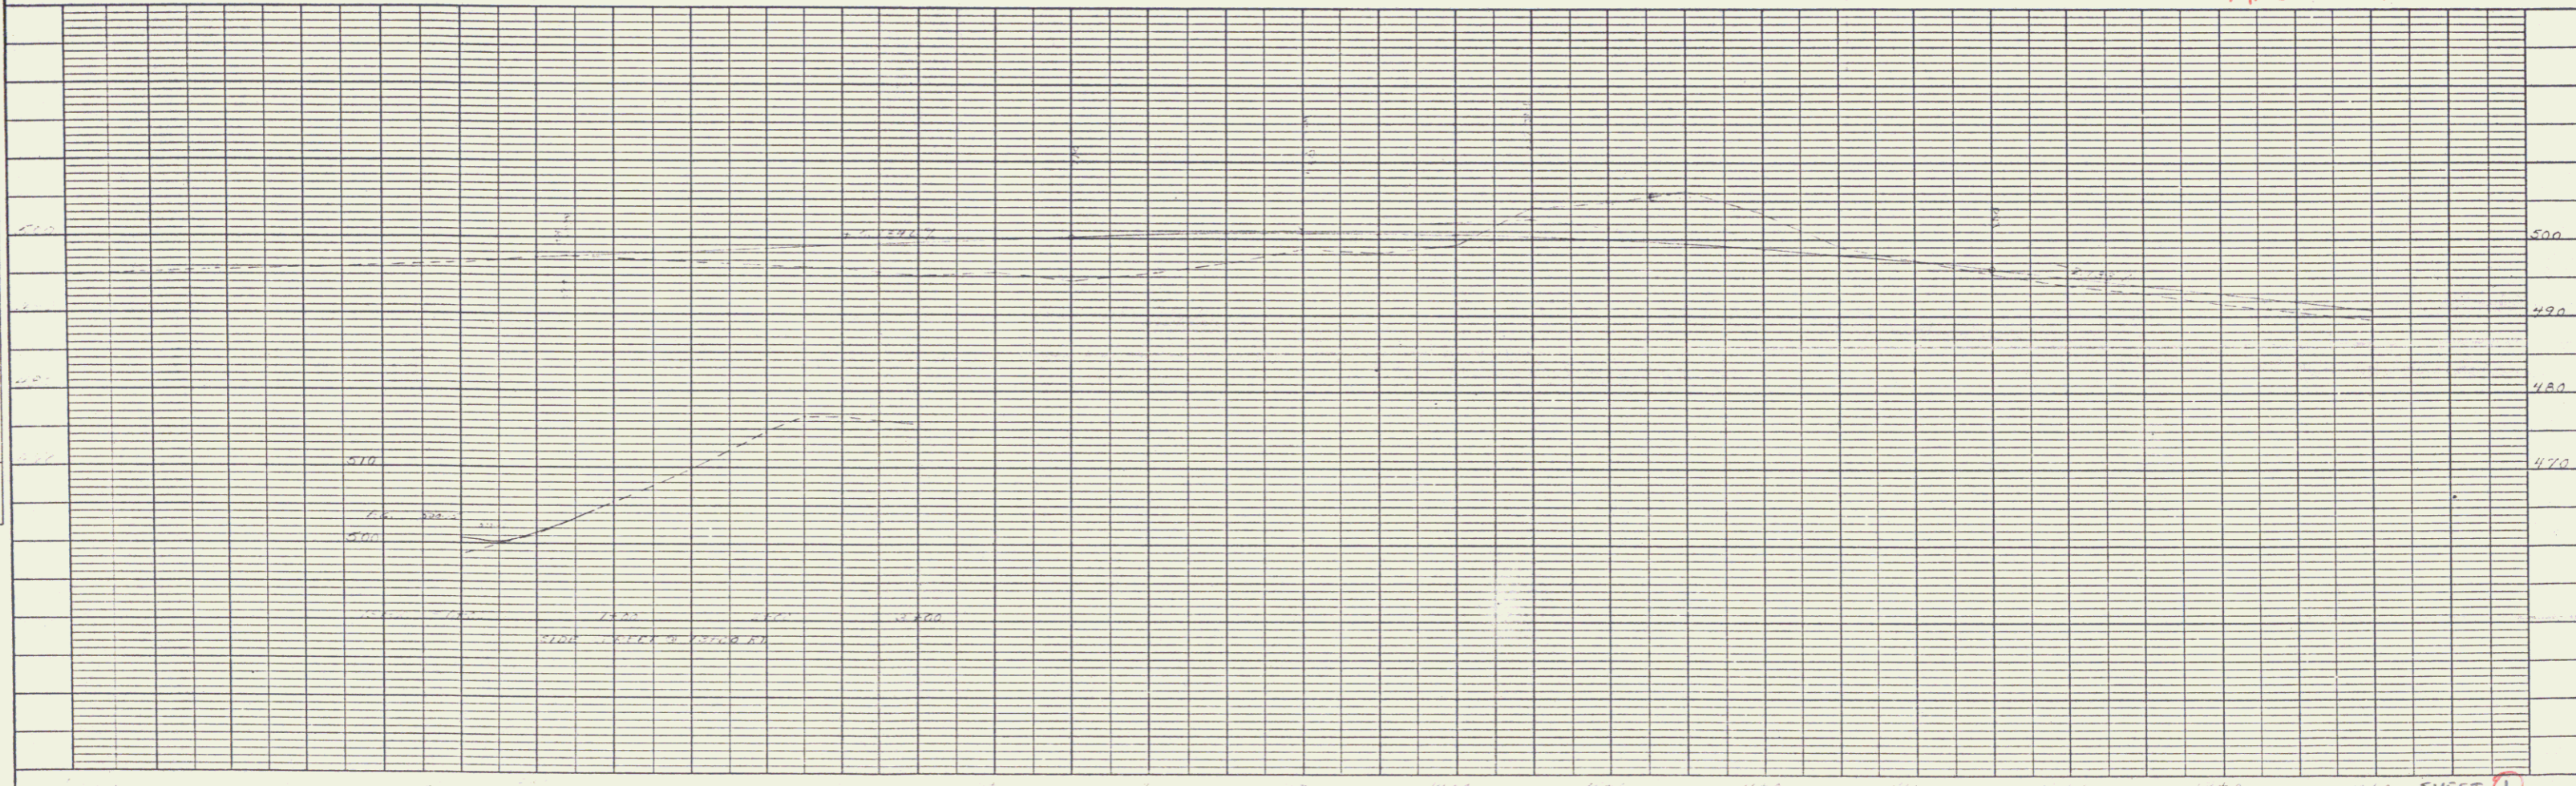



