



STATE  
180-L 1936 9 59

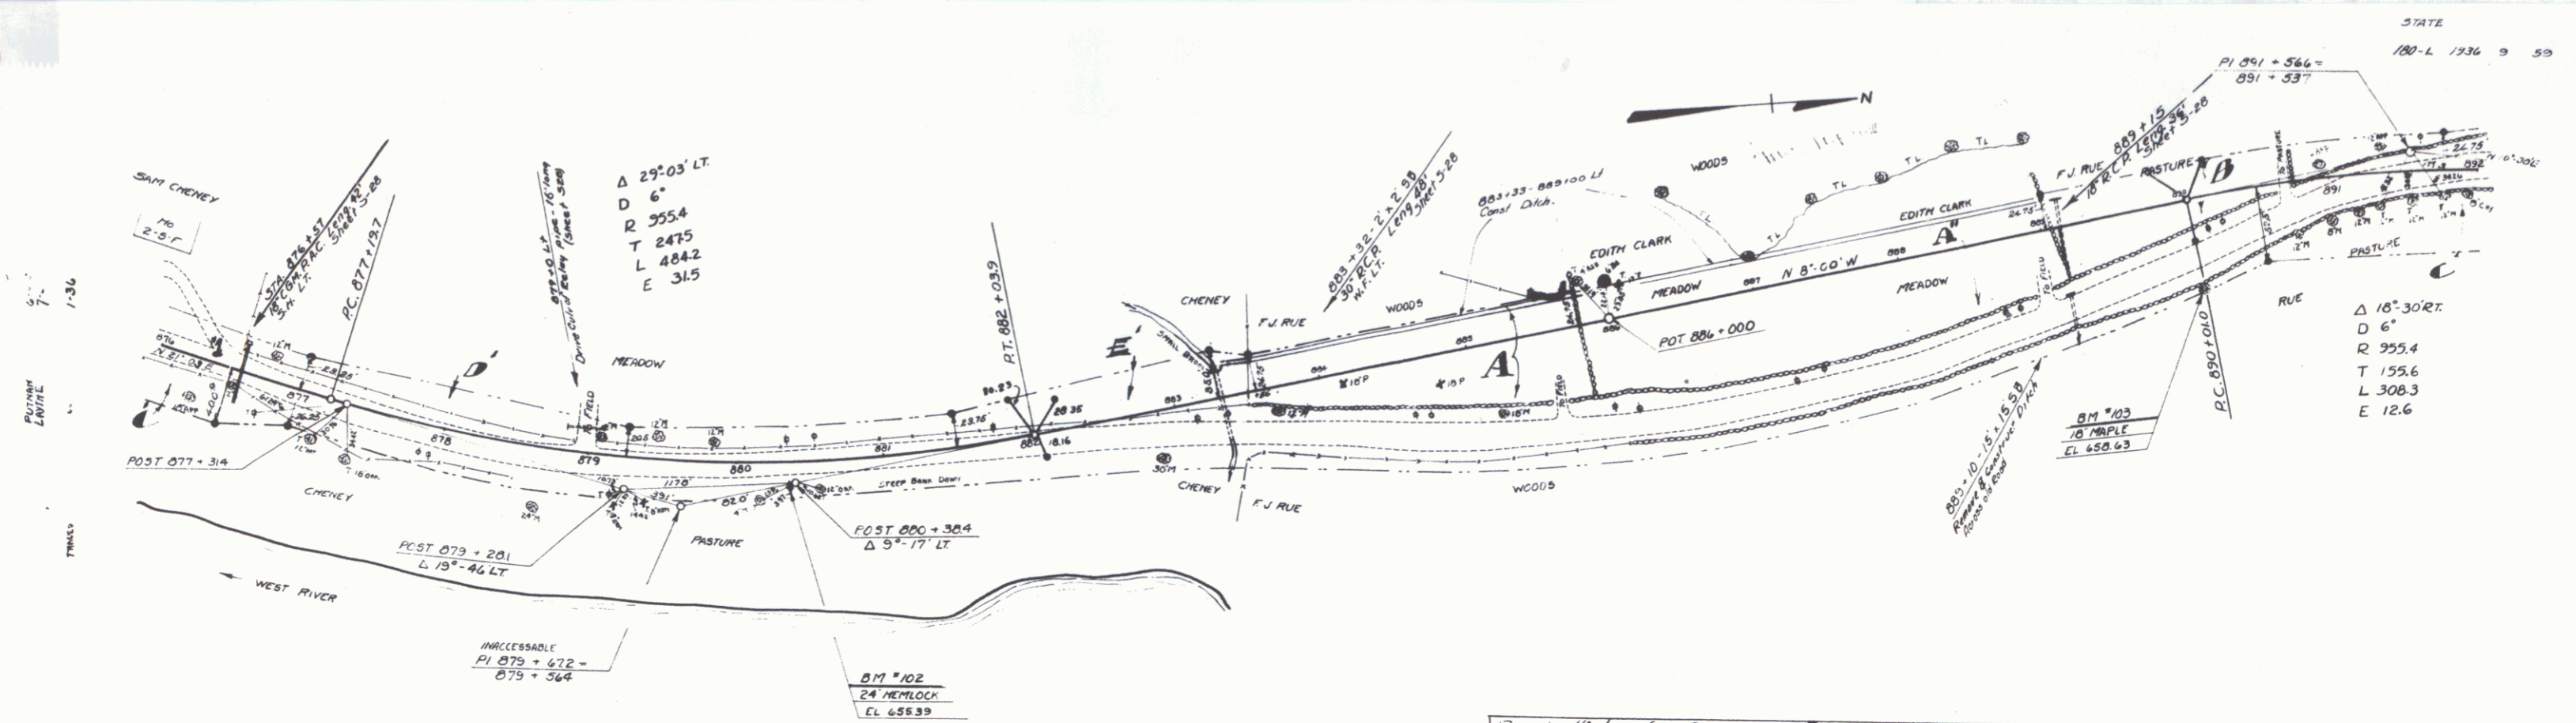

Parcel	Kind of Instrument	Date of Instrument	Grantor	Grantee	Recorded	Remarks
1100 U.	Q.C.D.	5 13 36	Franklin	St. J.	Book 30 Page 57	5-15-36
1100 U.	Q.C.D.	7 19 36	Samuel R. Cheney	"	30 57 58	5-15-36
11	W.U.	5 13 36	Edith M. Clarke	"	30 57	5-15-36

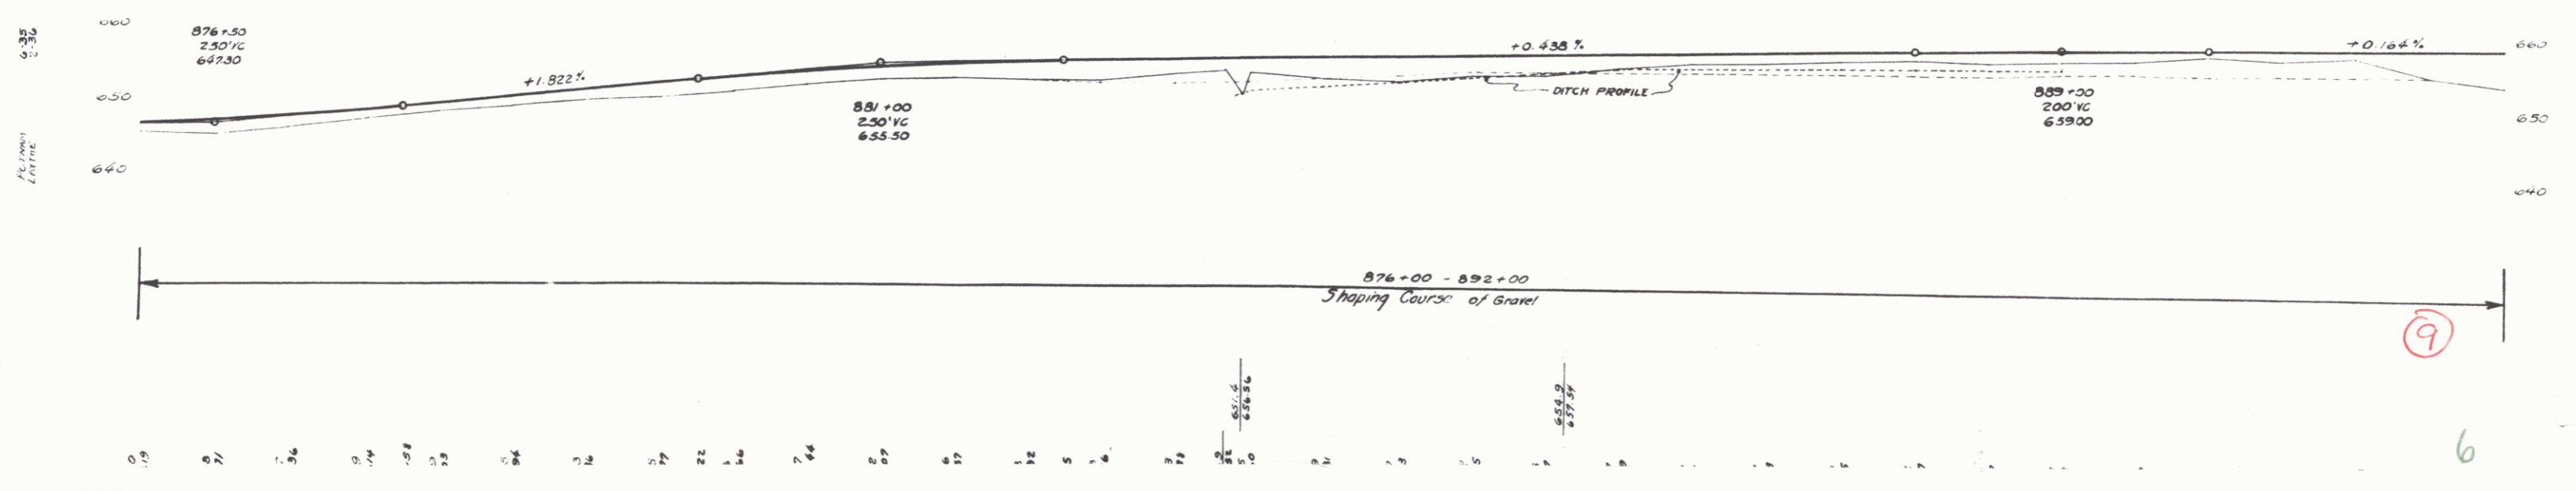

6