


LT	RT
980+50	930+30
937+28	
930+55	
933+79	
920+10	

ST.	LT	RT
937+28	1	
933+85	1	
933+81	1	
930+55	1	
933+13	1	

ALBERT H. AND LILLIANE A. EBELING	
PARCEL #11 A	#12 A
INSTRUMENT W.D.O.E. 8-1-49	W.D.O.E. 6-10-49
GRANTOR ROSEANNE EASTMAN	BETRAM D. & STELLA C. WORDEN
GRANTEE ST. OF VT.	ST. OF VT.
RECORDED BOOK 32	BOOK 32
PAGE 422	PAGE 377
DATE 8-5-49	6-18-49
REMARKS-	

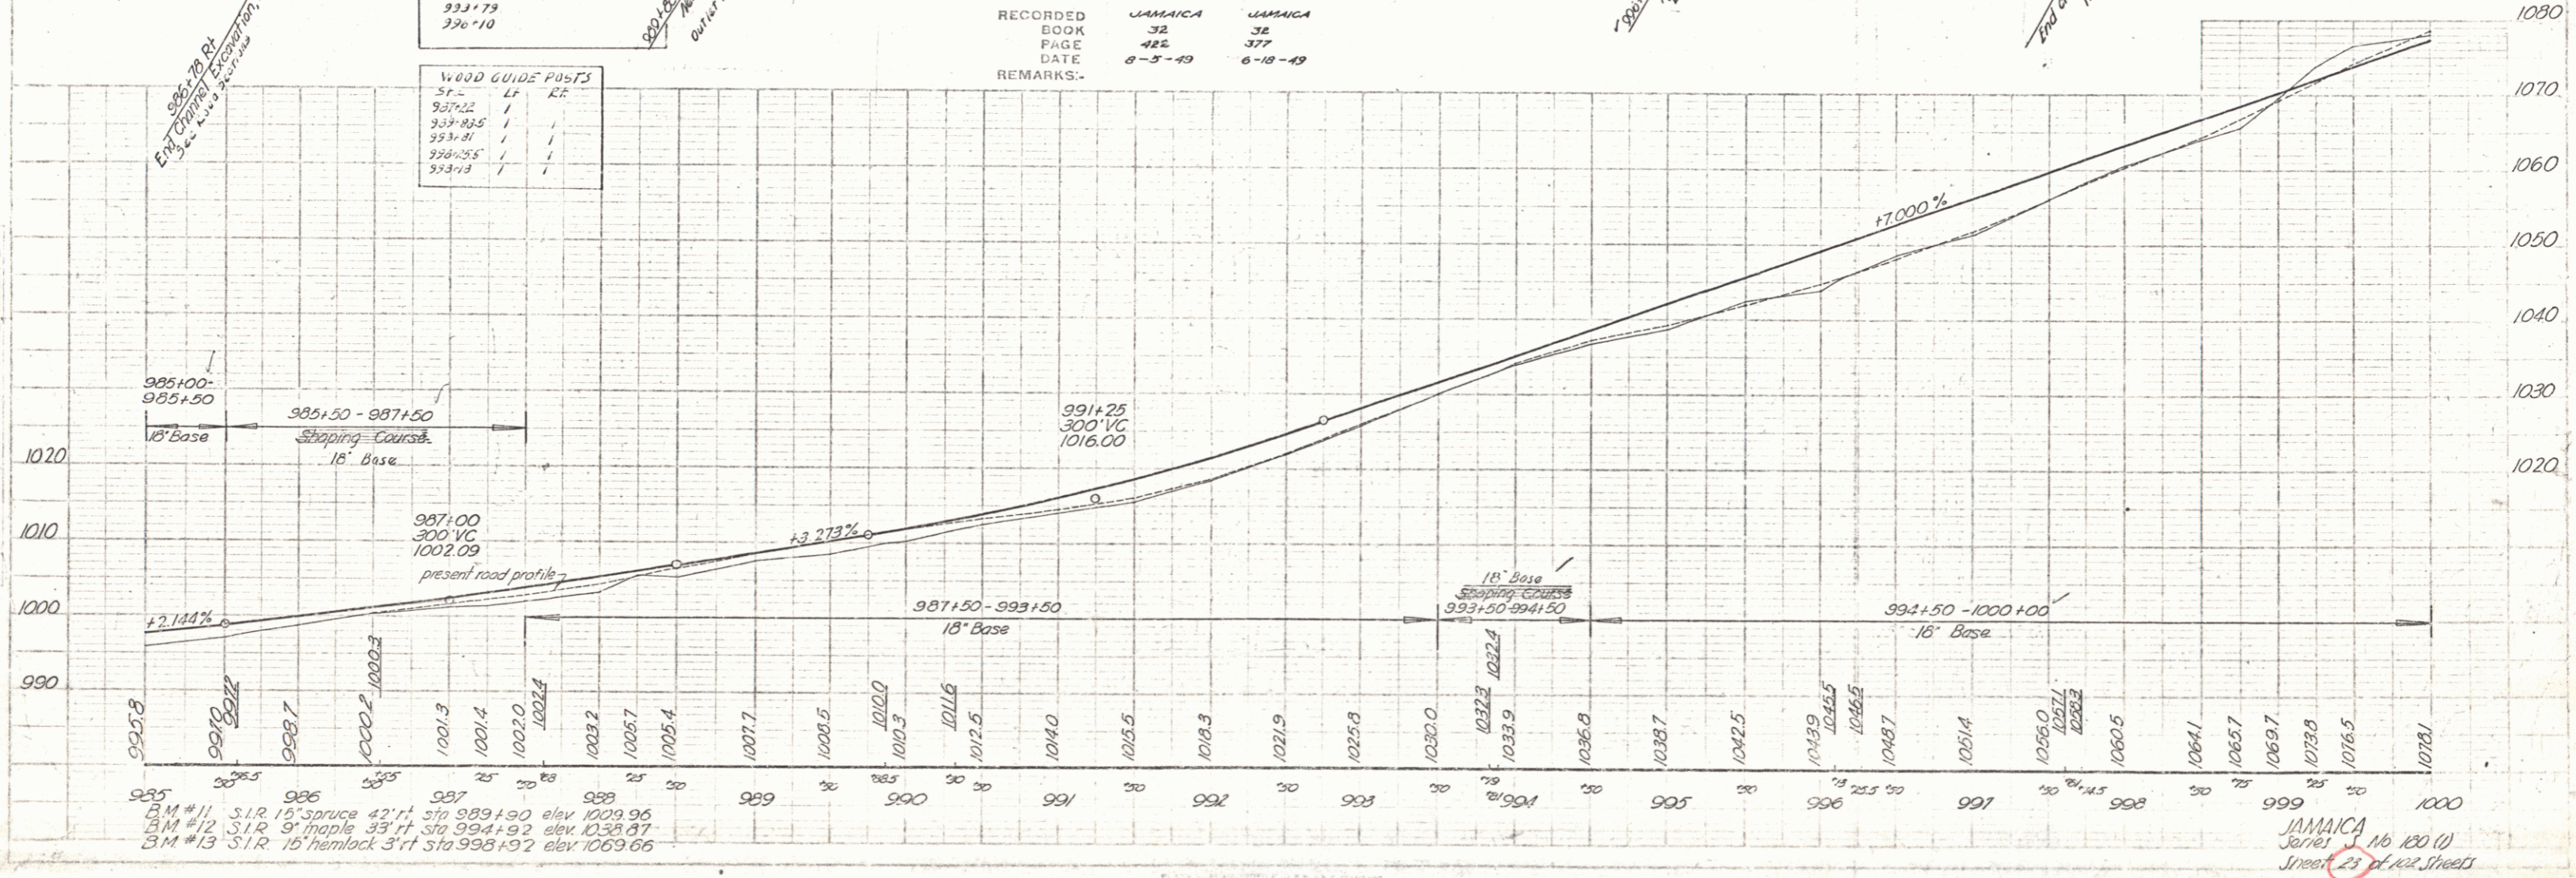

Scale
1" = 40'

1" = 10'

BM #11 S.1.R. 15' spruce 42" x 1" s.p. 989+90 elev. 1009.96
 BM #12 S.1.R. 9" maple 33" x 1" s.p. 994+92 elev. 1030.87
 BM #13 S.1.R. 15' hemlock 3" x 1" s.p. 998+92 elev. 1069.66

JAMAICA
 Street 25 of 1st Street