


CONSTRUCT DRIVE LT 68+22 70+25	GRADING RT 72+20 TO 73+00	THREE CABLE GUARD RAIL WITH STEEL POSTS LT 72+00-72+22 68+00-73+00	DRAINING AND BLASTING OF SOLID ROCK SUBGRADE LT 66+25-68+60	UNCLASSIFIED CHANNEL ELEVATION RT 72+16 66+25-73+00
---	---------------------------------	---	--	---

CURVE DATA Δ 14° 11' LT D 2730 R 2291.8 T 285.1 L 2673 E 177 Bank 12' per ft	STONE FILL (HEAVY TYPE) LT 66+25-73+00	REMOVAL AND DISPOSAL OF PRESENT GUARD RAIL LT 59+00-59+76 66+25-68+16 69+65-72+35	CURVE DATA Δ 18° 51' LT D 1485 R 5274.0 T 842.5 L 1075.2 E 443 Bank 12' per ft
---	--	---	---

12' BLANKET OF GRAVEL BACKFILL LT 66+25-73+00	SECTION I BEGIN RELINQUISHMENT STA. 70+25 80' LT.
---	---

POOR ORIGINAL COPY

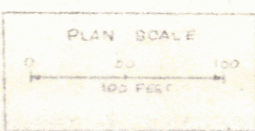

BRATTLEBORO-DUMMERSTON
Plan
Sheet 38
01190