
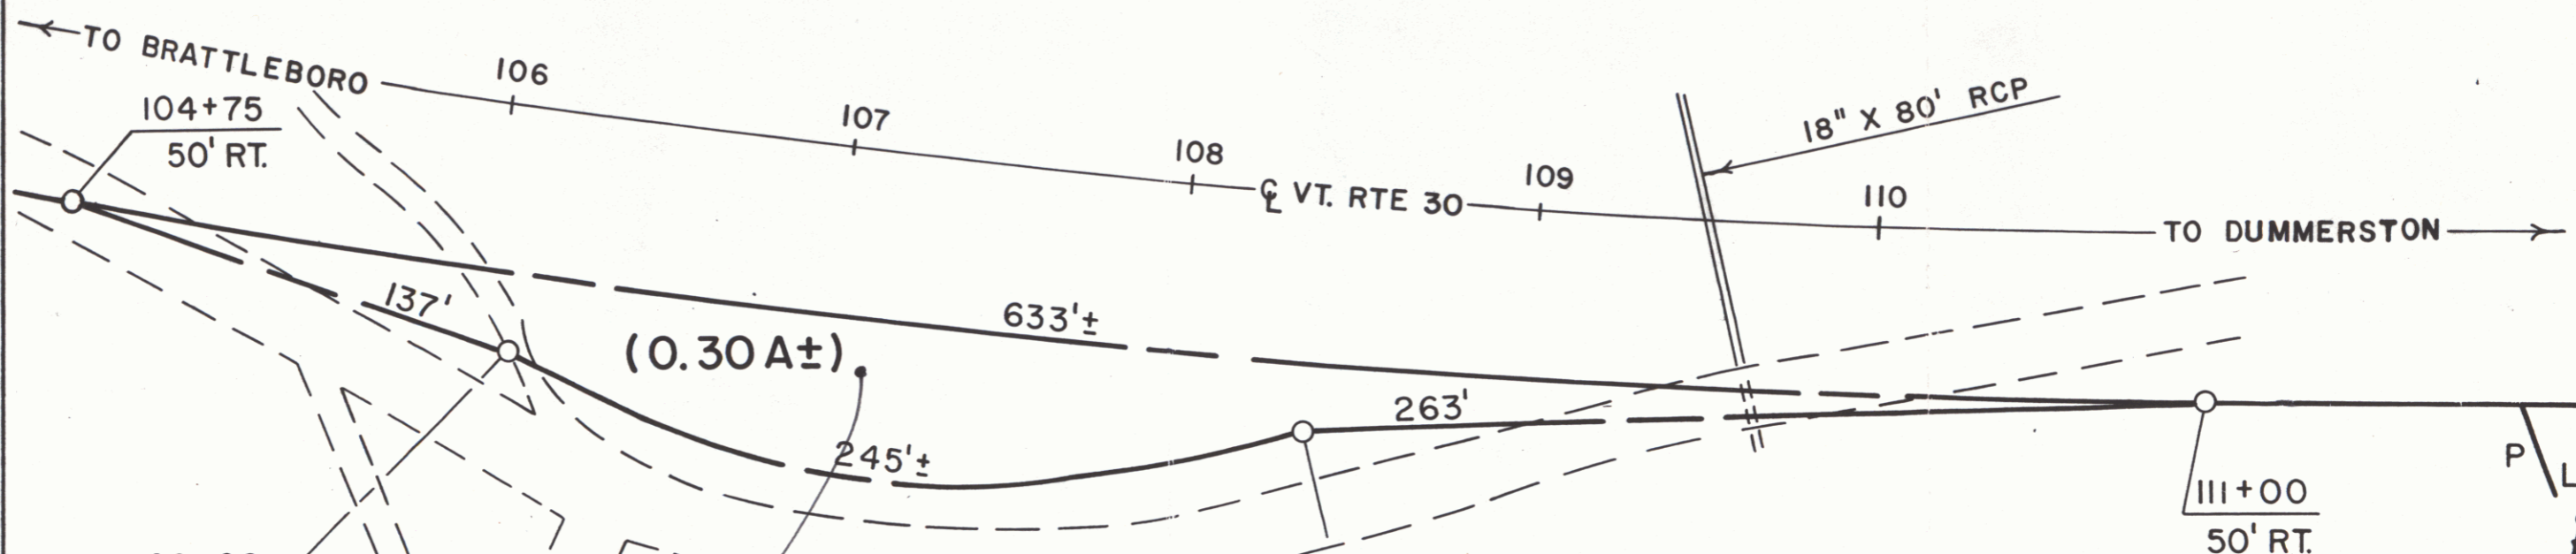


THIS IS PART OF THE SAME LAND AND PREMISES ACQUIRED BY THE STATE OF VERMONT FROM LOTTIE E. VEVIER BY WARRANTY DEED DATED MAY 14, 1965 AND RECORDED IN BOOK III, PAGE 24 OF THE BRATTLEBORO LAND RECORDS.

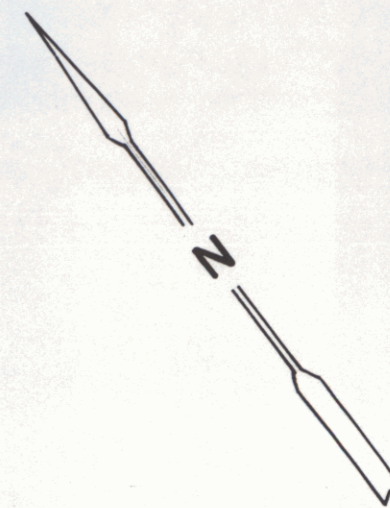

106+08
73' RT.

(0.30A±)


108+40
70' RT.

RIGHT-OF-WAY DIVISION
TOWN FILE
PERPETUAL

N/F GROUT

Town of VT 30
(To Be Returned To R.O.W. Division)
REF: BRATTLEBORO-DUMMERSTON S-0119(1)
SHEET 43 OF 185

to CERSOSIMO LUMBER CO., INC.
BY QCD OF 7/31/91, RECORDED 10/11/91 IN BK 223/977 MP 0192

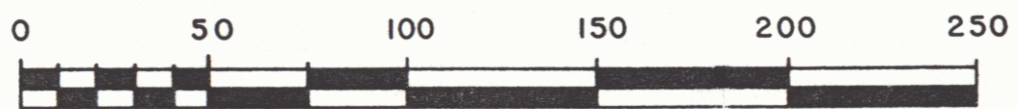

STATE OF VERMONT
AGENCY OF TRANSPORTATION

TOWN OF BRATTLEBORO

SHEET 43A

APPROX. SCALE 1" = 50' DATE: 3-27-90 DRAWN BY M.J.R.