

THREE CABLE GUARD RAIL WITH STEEL POSTS  
LT RI 181+00-195+00

STONE FILL (HEAVY TYPE)  
LT RI 181+00-195+00

UNCLASSIFIED CHANNEL EXCAVATION  
LT RI 181+00-195+00


12" BLANKET OF GRAVEL BACKFILL  
LT RI 181+00-195+00

CONSTRUCT DRIVE  
LT RI 181+15

GRAVEL BACKFILL FOR SLOPE STABILIZATION  
LT RI 185+94-193+56

UNCLASSIFIED CHANNEL EXCAVATION (East Side of the West River)  
LT RI 185+20-195+00  
See sheets 176-178 of 185 sheets

REMOVAL AND DISPOSAL OF PRESENT GUARD RAIL  
LT RI 185+94-195+00

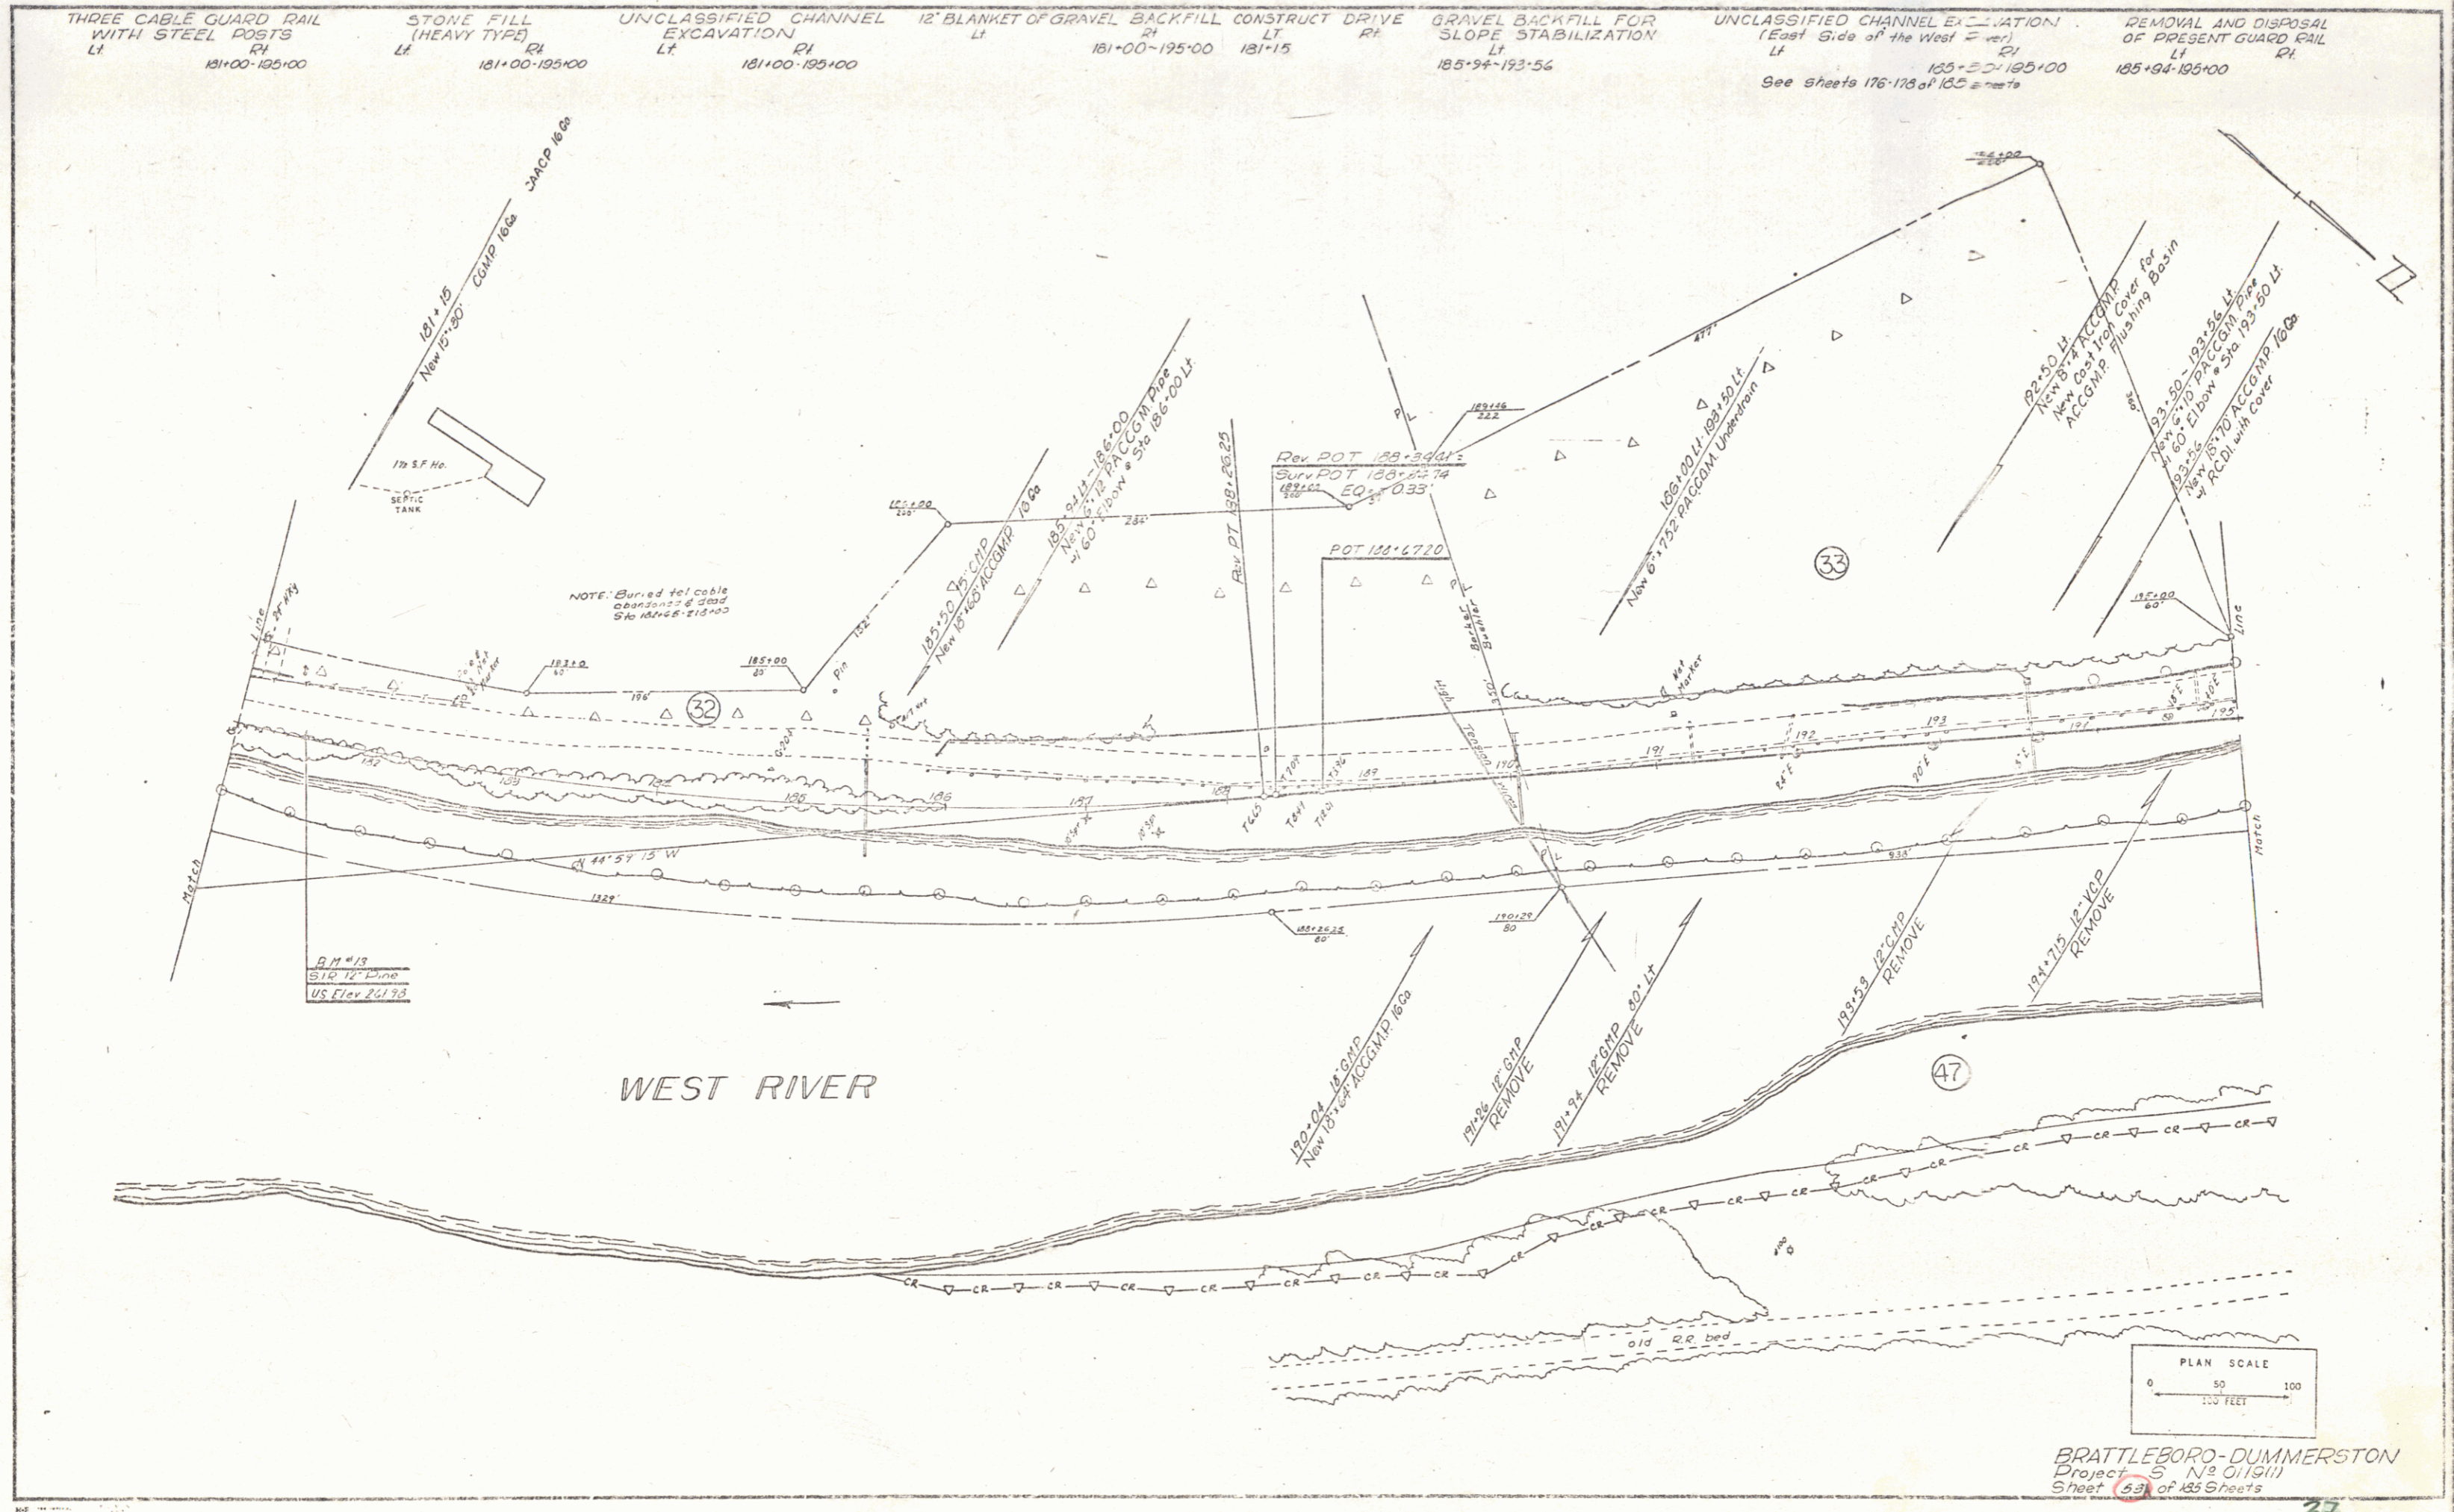

BRATTLEBORO-DUMMERSTON  
Project 5 No. 0119111  
Sheet 53 of 185 Sheets