


EXCAVATION AND REMOVAL OF ROAD SURFACE ON ROADWAYS Lt. Rt. 228+00-225+50  
 BITUMINOUS GUTTER Lt. Rt. 225+00-225+15  
 CONSTRUCT DRIVE Lt. Rt. 225+15-225+17  
 THREE CABLE GUARD RAIL WITH STEEL POSTS Lt. Rt. 225+100-240+00  
 STONE FILL (HEAVY TYPE) Lt. Rt. 225+100-240+00  
 UNCLASSIFIED CHANNEL EXCAVATION Lt. Rt. 225+00-240+00  
 CONSTRUCT SPECIAL DITCH (to be paid for under the item of 103-A-1) Lt. Rt. 231+50-233+00  
 12' BLANKET OF GRAVEL BACKFILL Lt. Rt. 225+25-240+00

**CURVE DATA**  
 Δ 54°40' Lt  
 D 3°15'  
 T 1762.00  
 L 911.22  
 E 1082.03  
 E 221.57  
 Back 7/16 per Ft

**SECTION II**  
 BEGIN RELINQUISHMENT  
 STA. 228+35 80' LT.

BM #16  
 S.I.R. 12' Peglar  
 U.S. EL. 272.28

**SECTION II**  
 END RELINQUISHMENT  
 STA. 235+10 60' LT.

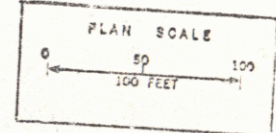

BRATTLEBORO-DUNMURSTON  
 Project S No 019  
 Sheet 57A of 10