


THREE CABLE GUARDS WITH STEEL POSTS LI 255+00-261+72
 STUMP HILL (HEAVY TYPE) RI 255+00-260+25
 UNCLASSIFIED CHANNEL EXCAVATION LI 266+00-262+25
 CONSTRUCT DRIVE LI 260+40
 12" BLANKET OF GRAVEL BACKFILL RI 256+00-260+25


POOR ORIGINAL COPY

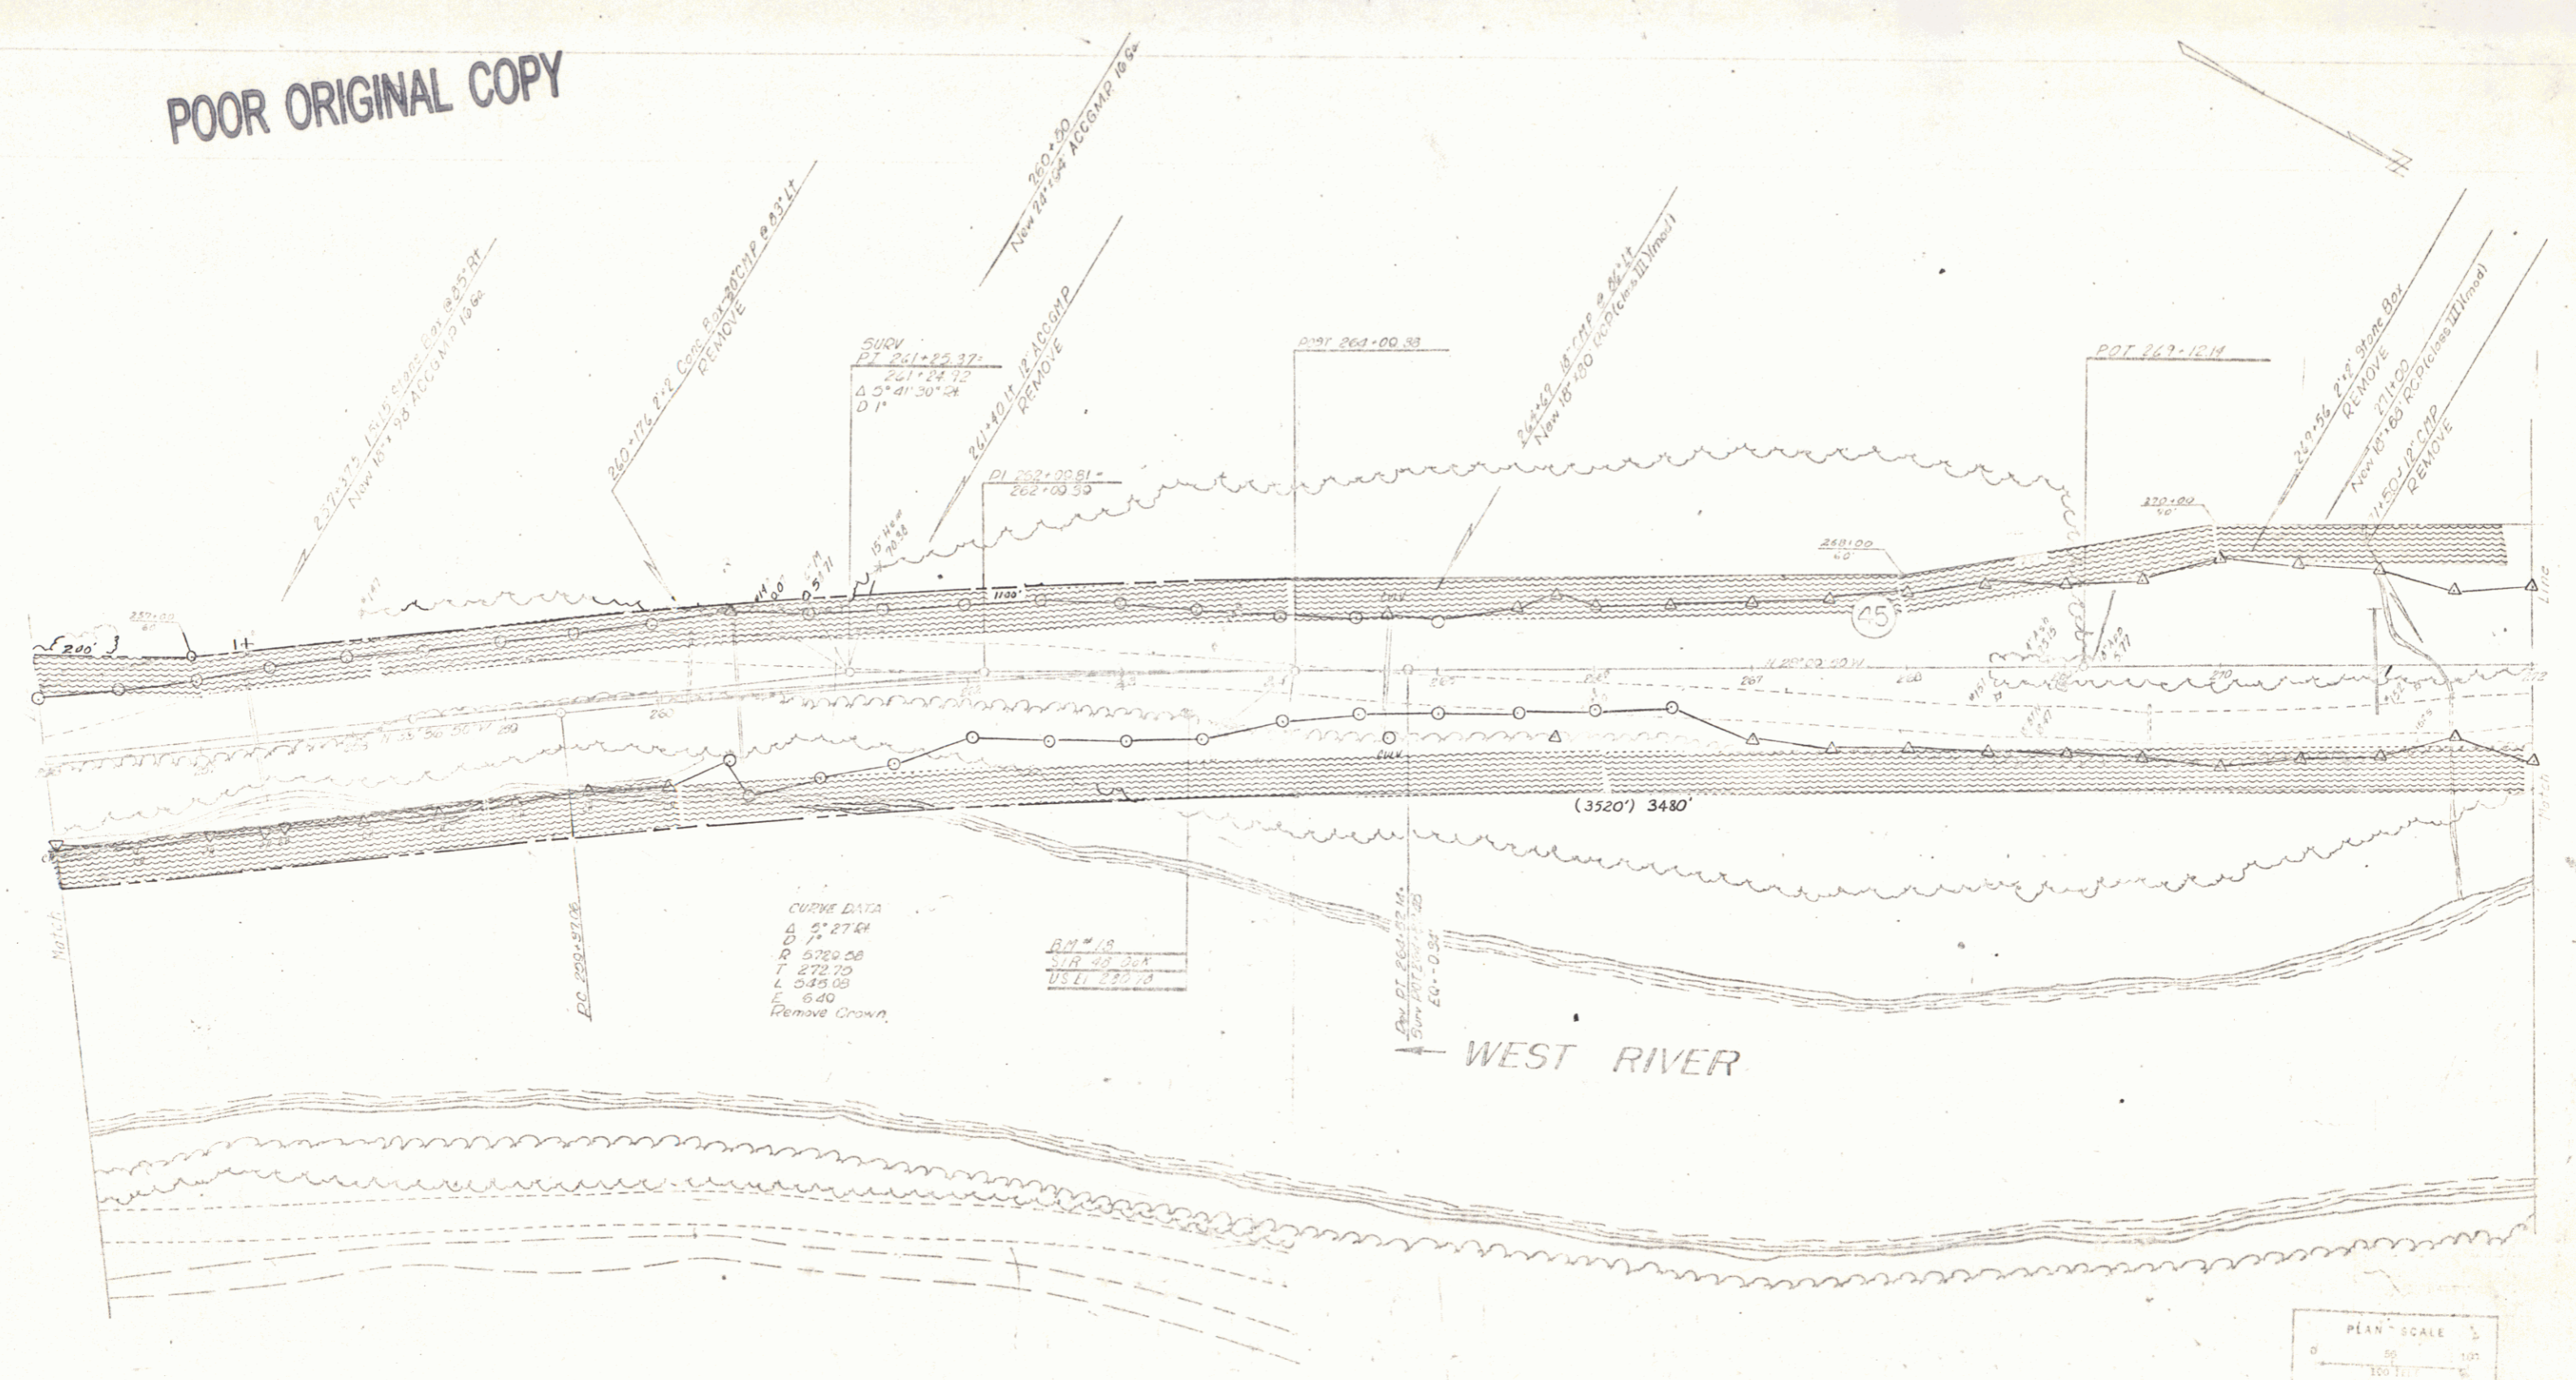

CURVE DATA
 Δ 2° 27' 54"
 R 5720.00
 T 272.70
 L 545.00
 E 6.40
 Remove Crown

RM 1/8
SIR 48 204
USLI 220 14

WEST RIVER

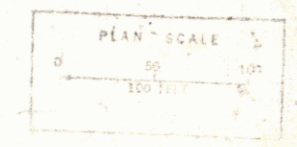

CHATTELEBORO-DUMMERSTON
 Sheet 61 of 159 sheets