



THREE CABLE GUARD RAIL WITH STEEL POSTS  
 LT 256+00-261+72  
 STONE FILL (HEAVY TYPE)  
 RT 256+00-260+25  
 UNCLASSIFIED CHANNEL EXCAVATION  
 LT 266+00-260+25  
 CONSTRUCT DRIVE  
 LT 265+75-267+00  
 12' BLANKET OF GRAVEL BACKFILL  
 RT 256+00-260+25

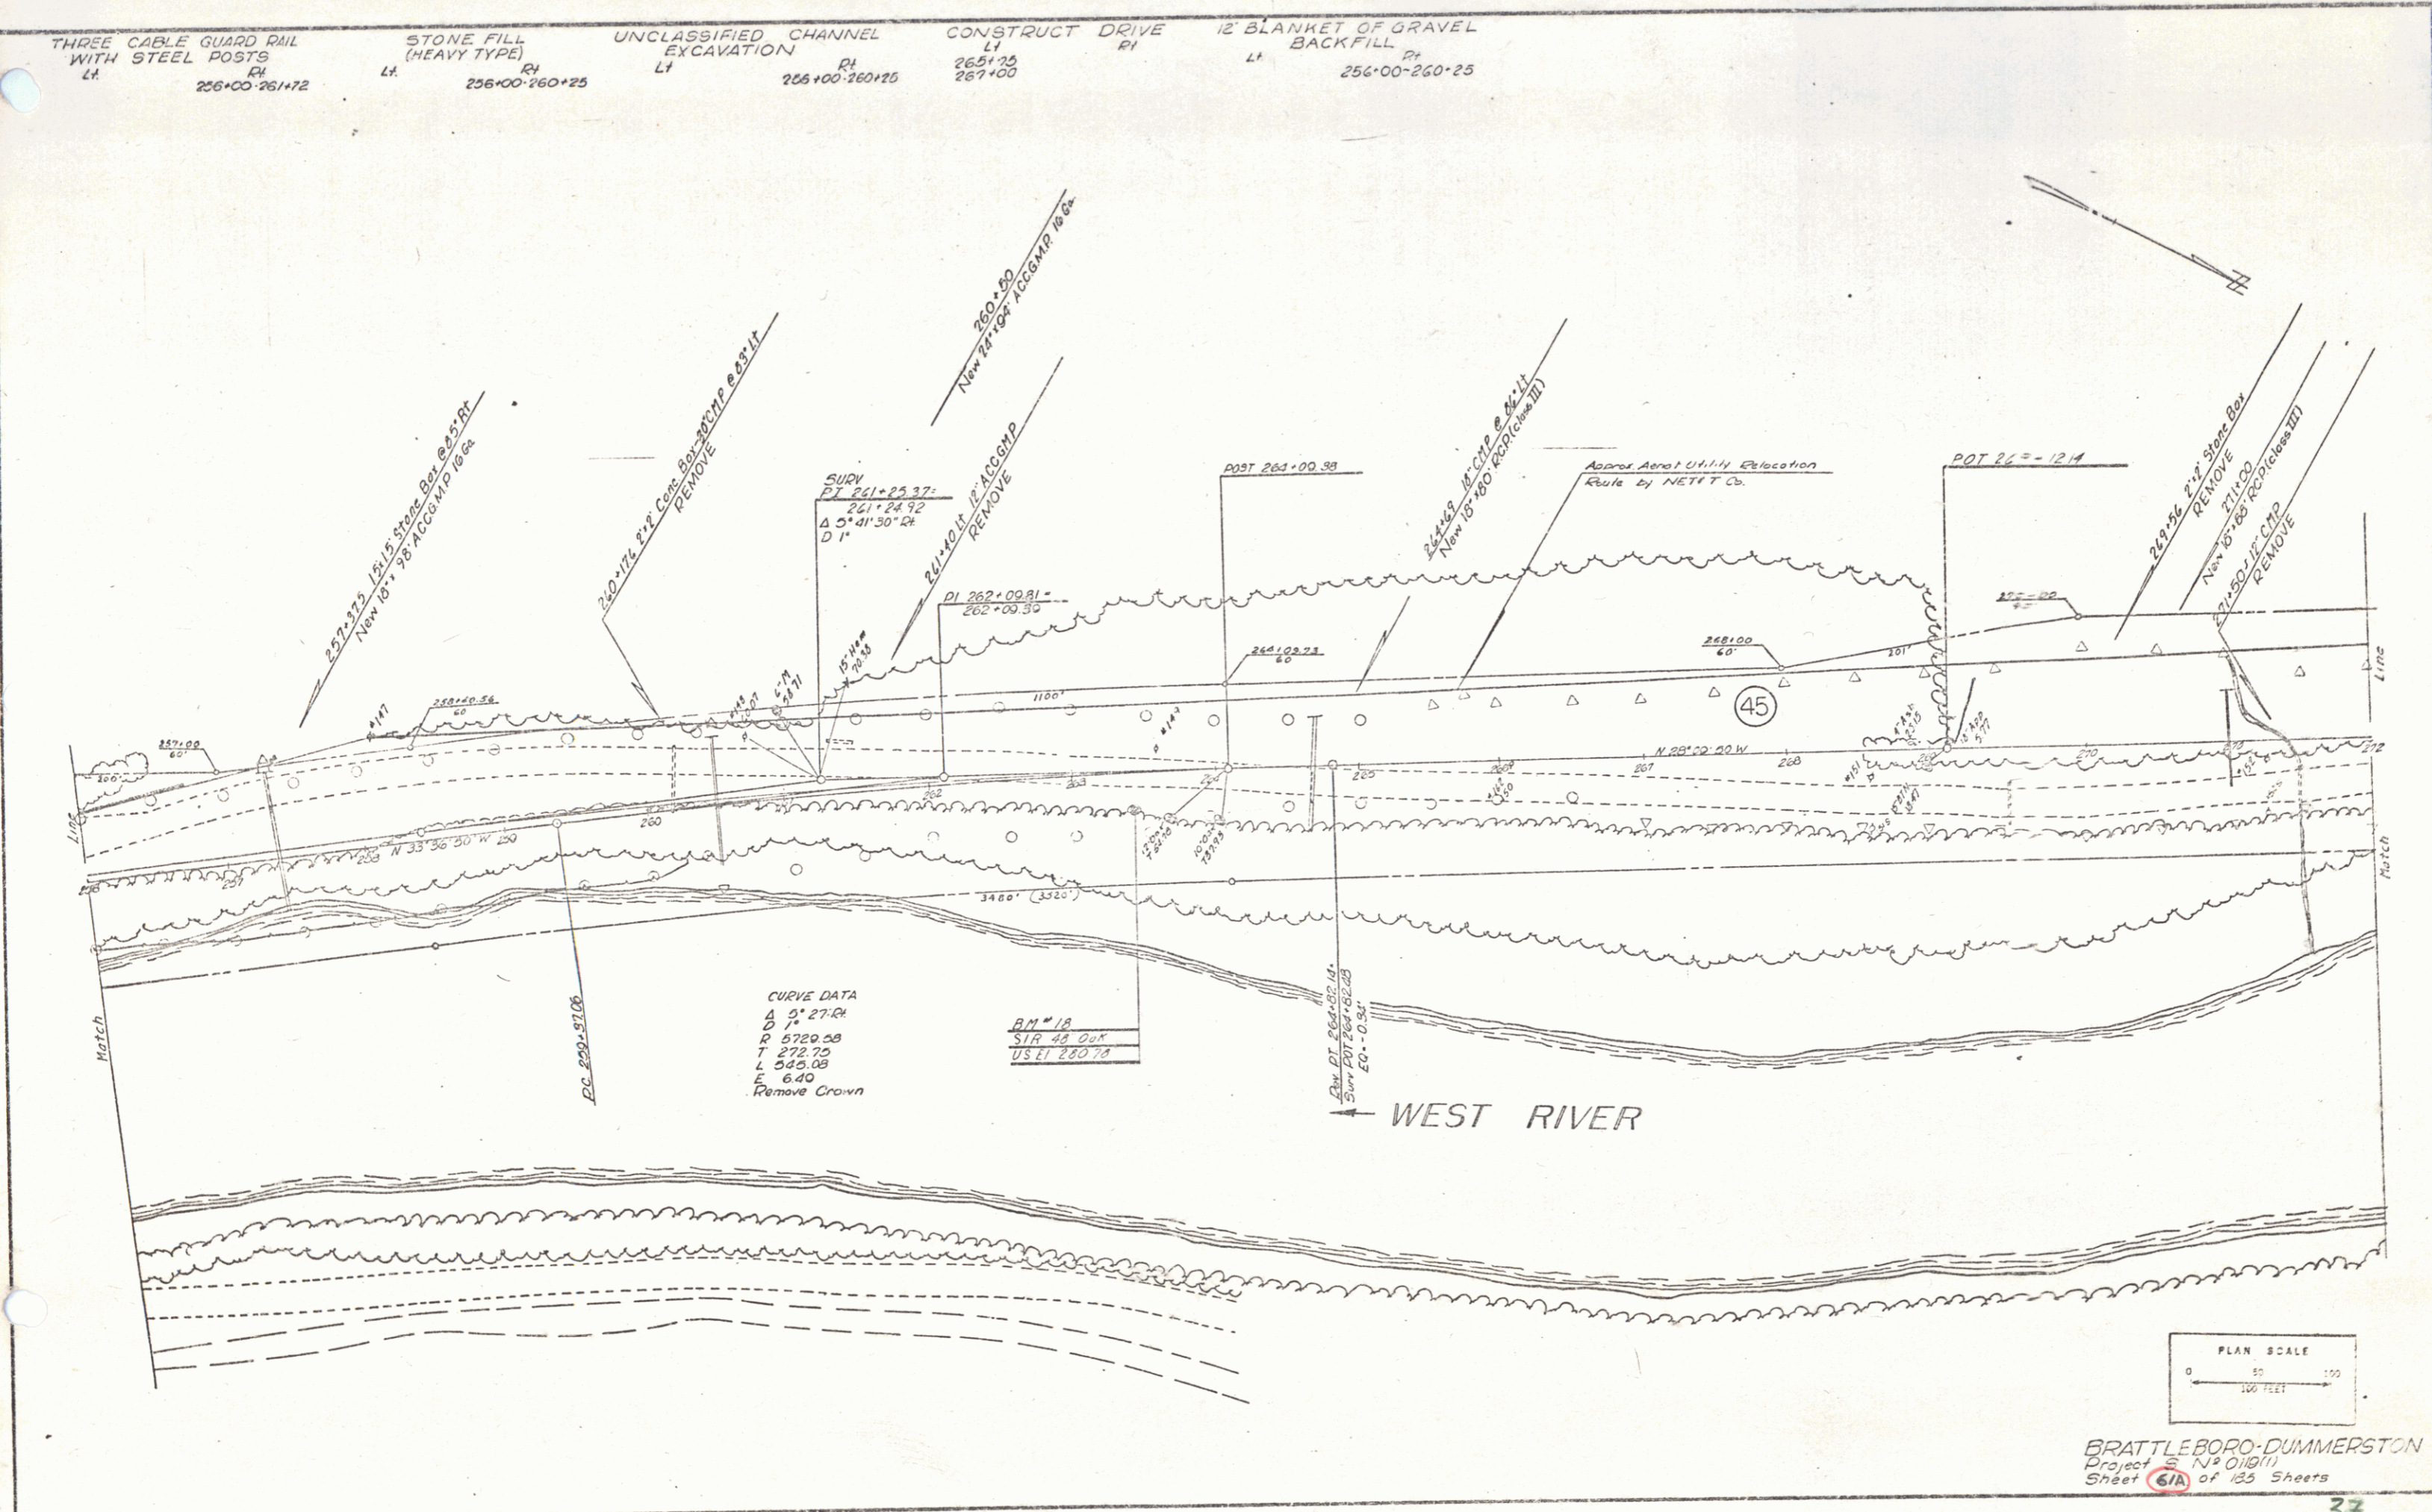

CURVE DATA  
 Δ 5° 27' 04"  
 D 7'  
 R 5720.58  
 T 272.70  
 L 545.08  
 E 6.40  
 Remove Crown

BM # 1A  
 STA 48 DUM  
 USE 280.78

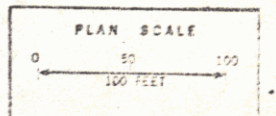

BRATTLEBORO-DUMMERSTON  
 Project N 2 010(11)  
 Sheet 61A of 133 Sheets