



REMOVAL AND DISPOSAL
 OF PRESENT GUARD RAIL

POOR ORIGINAL COPY

APPROX CURVE DATA
 Δ 28°49' L1
 D 24'
 P 233.79
 T 61.3
 L 120.1
 E 7.75

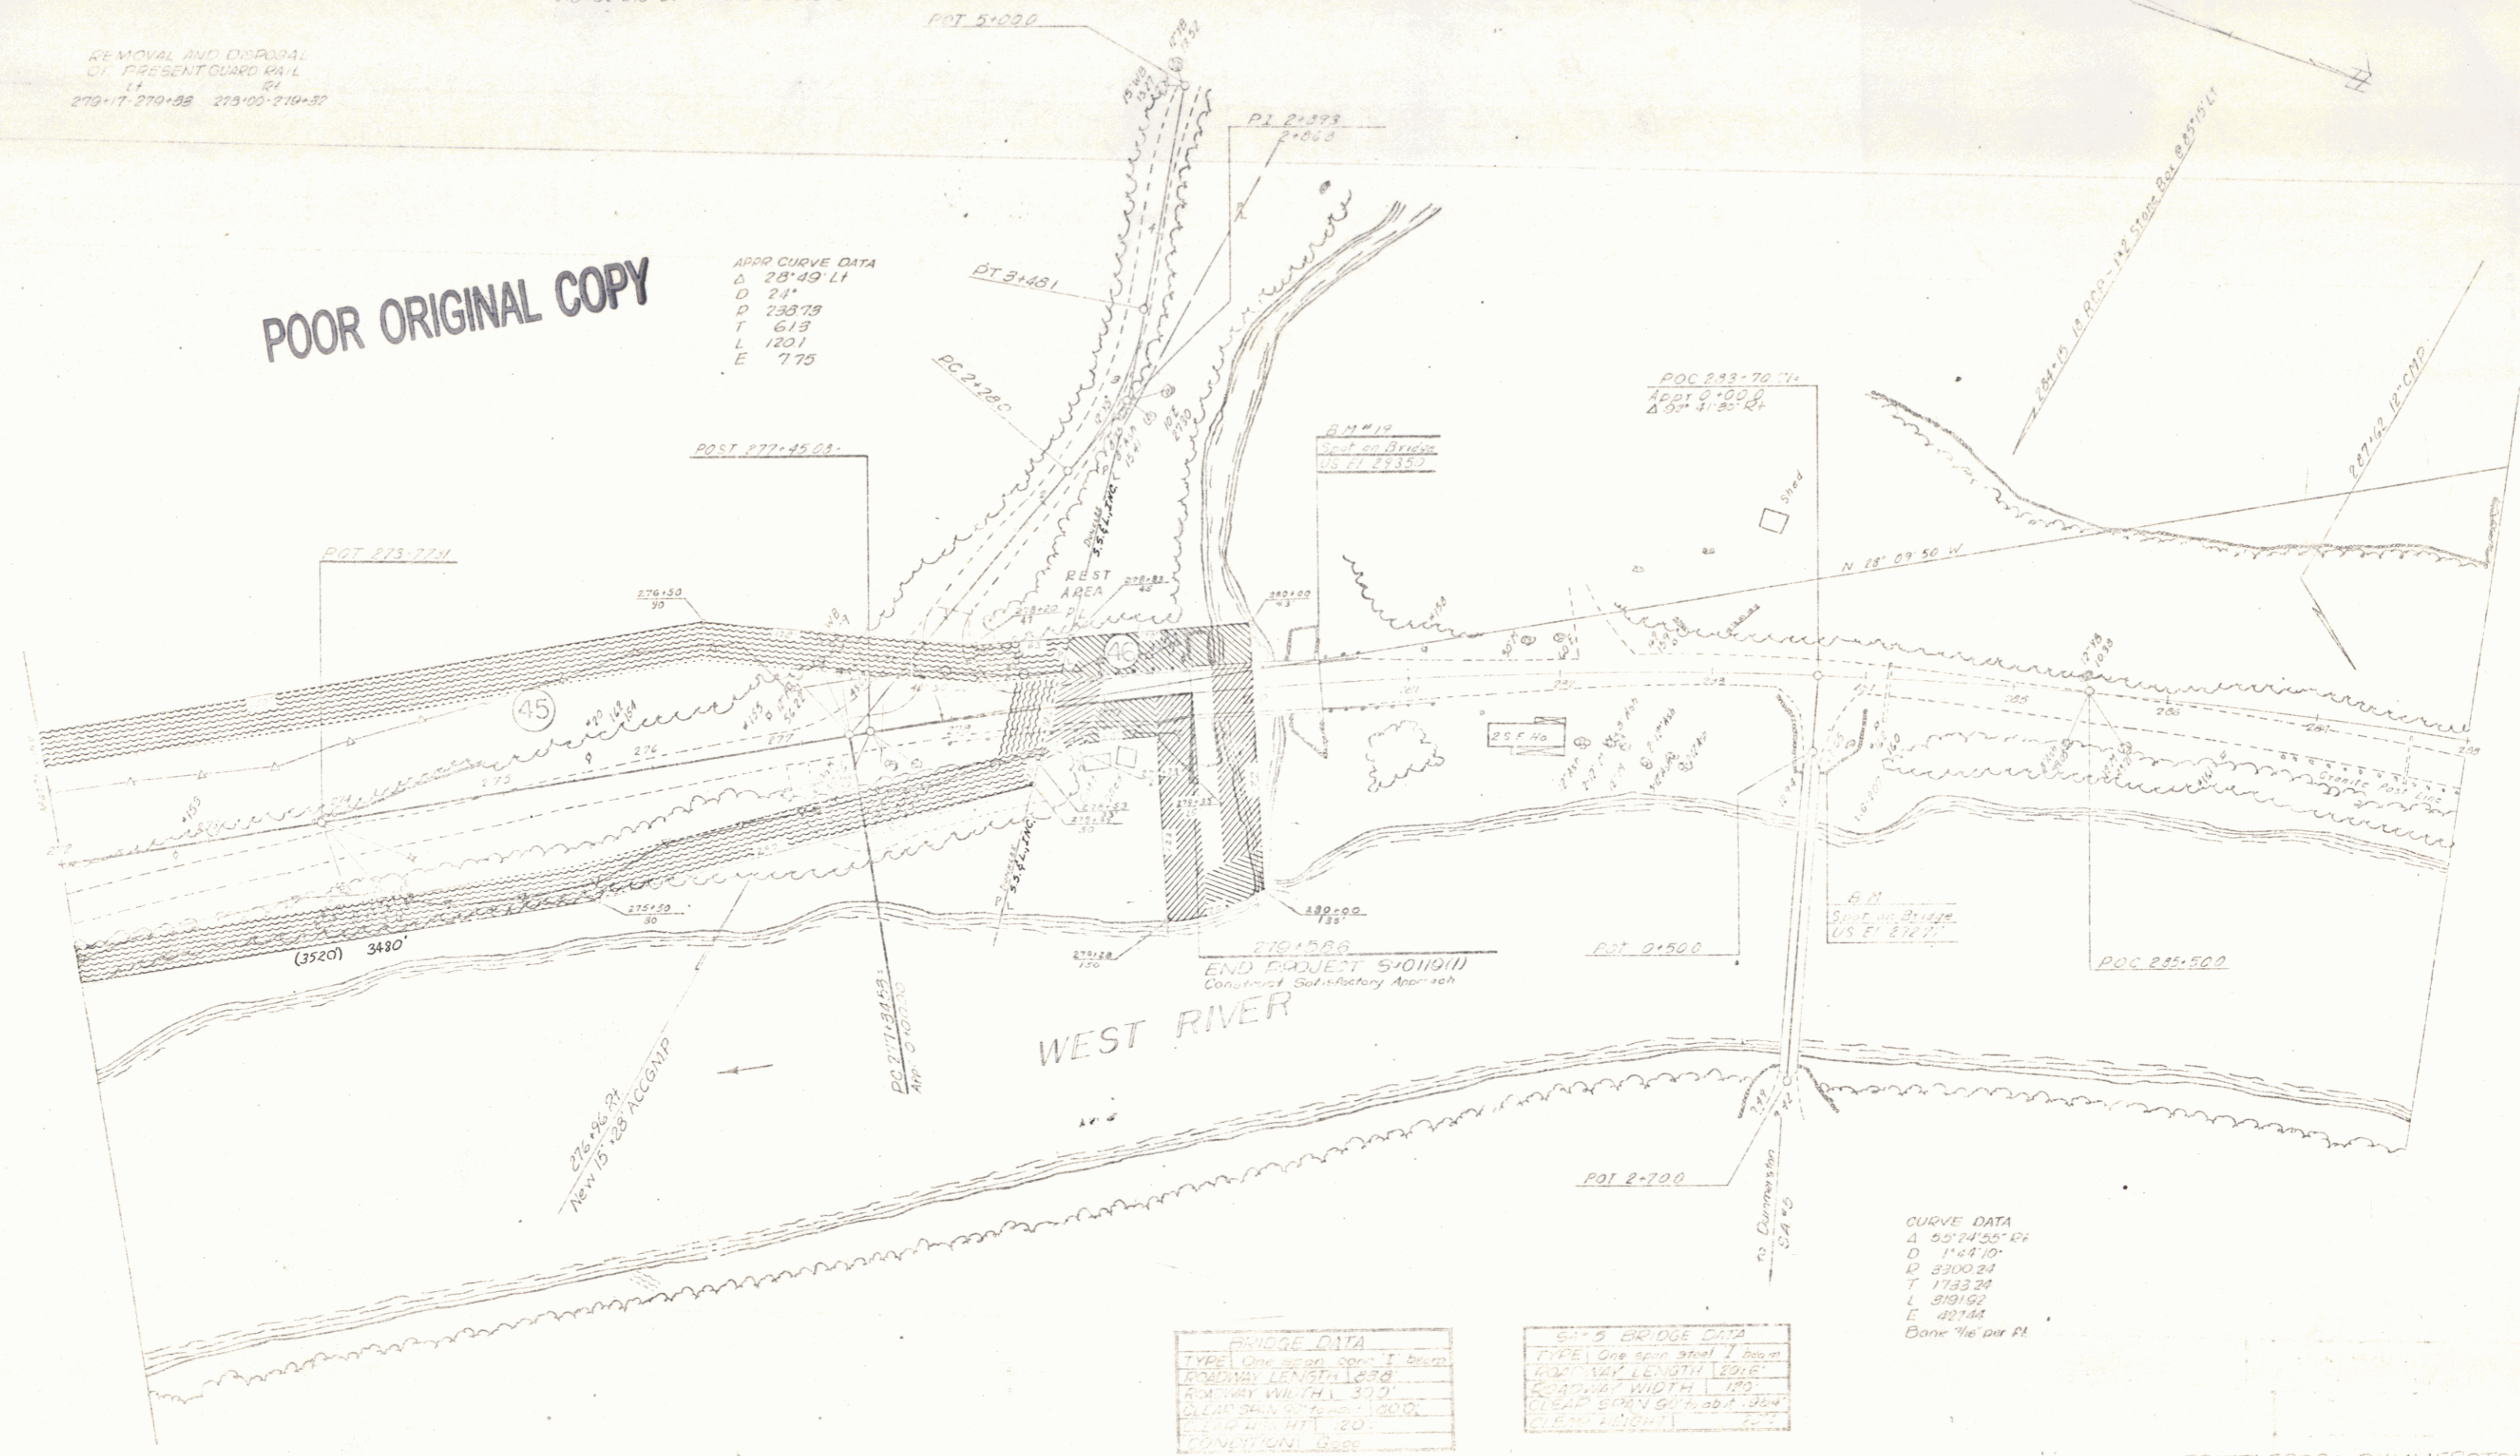



CURVE DATA
 Base 1/16" per ft

BRATTLEBORO-DUMMERSTON
 Project 63-12-0111
 Sheet 63-12-0111-38