


FILE NO.	STATE	PROJ. NO.	FISCAL YEAR	SHEET NO.	TOTAL SHEETS
9	VT.				

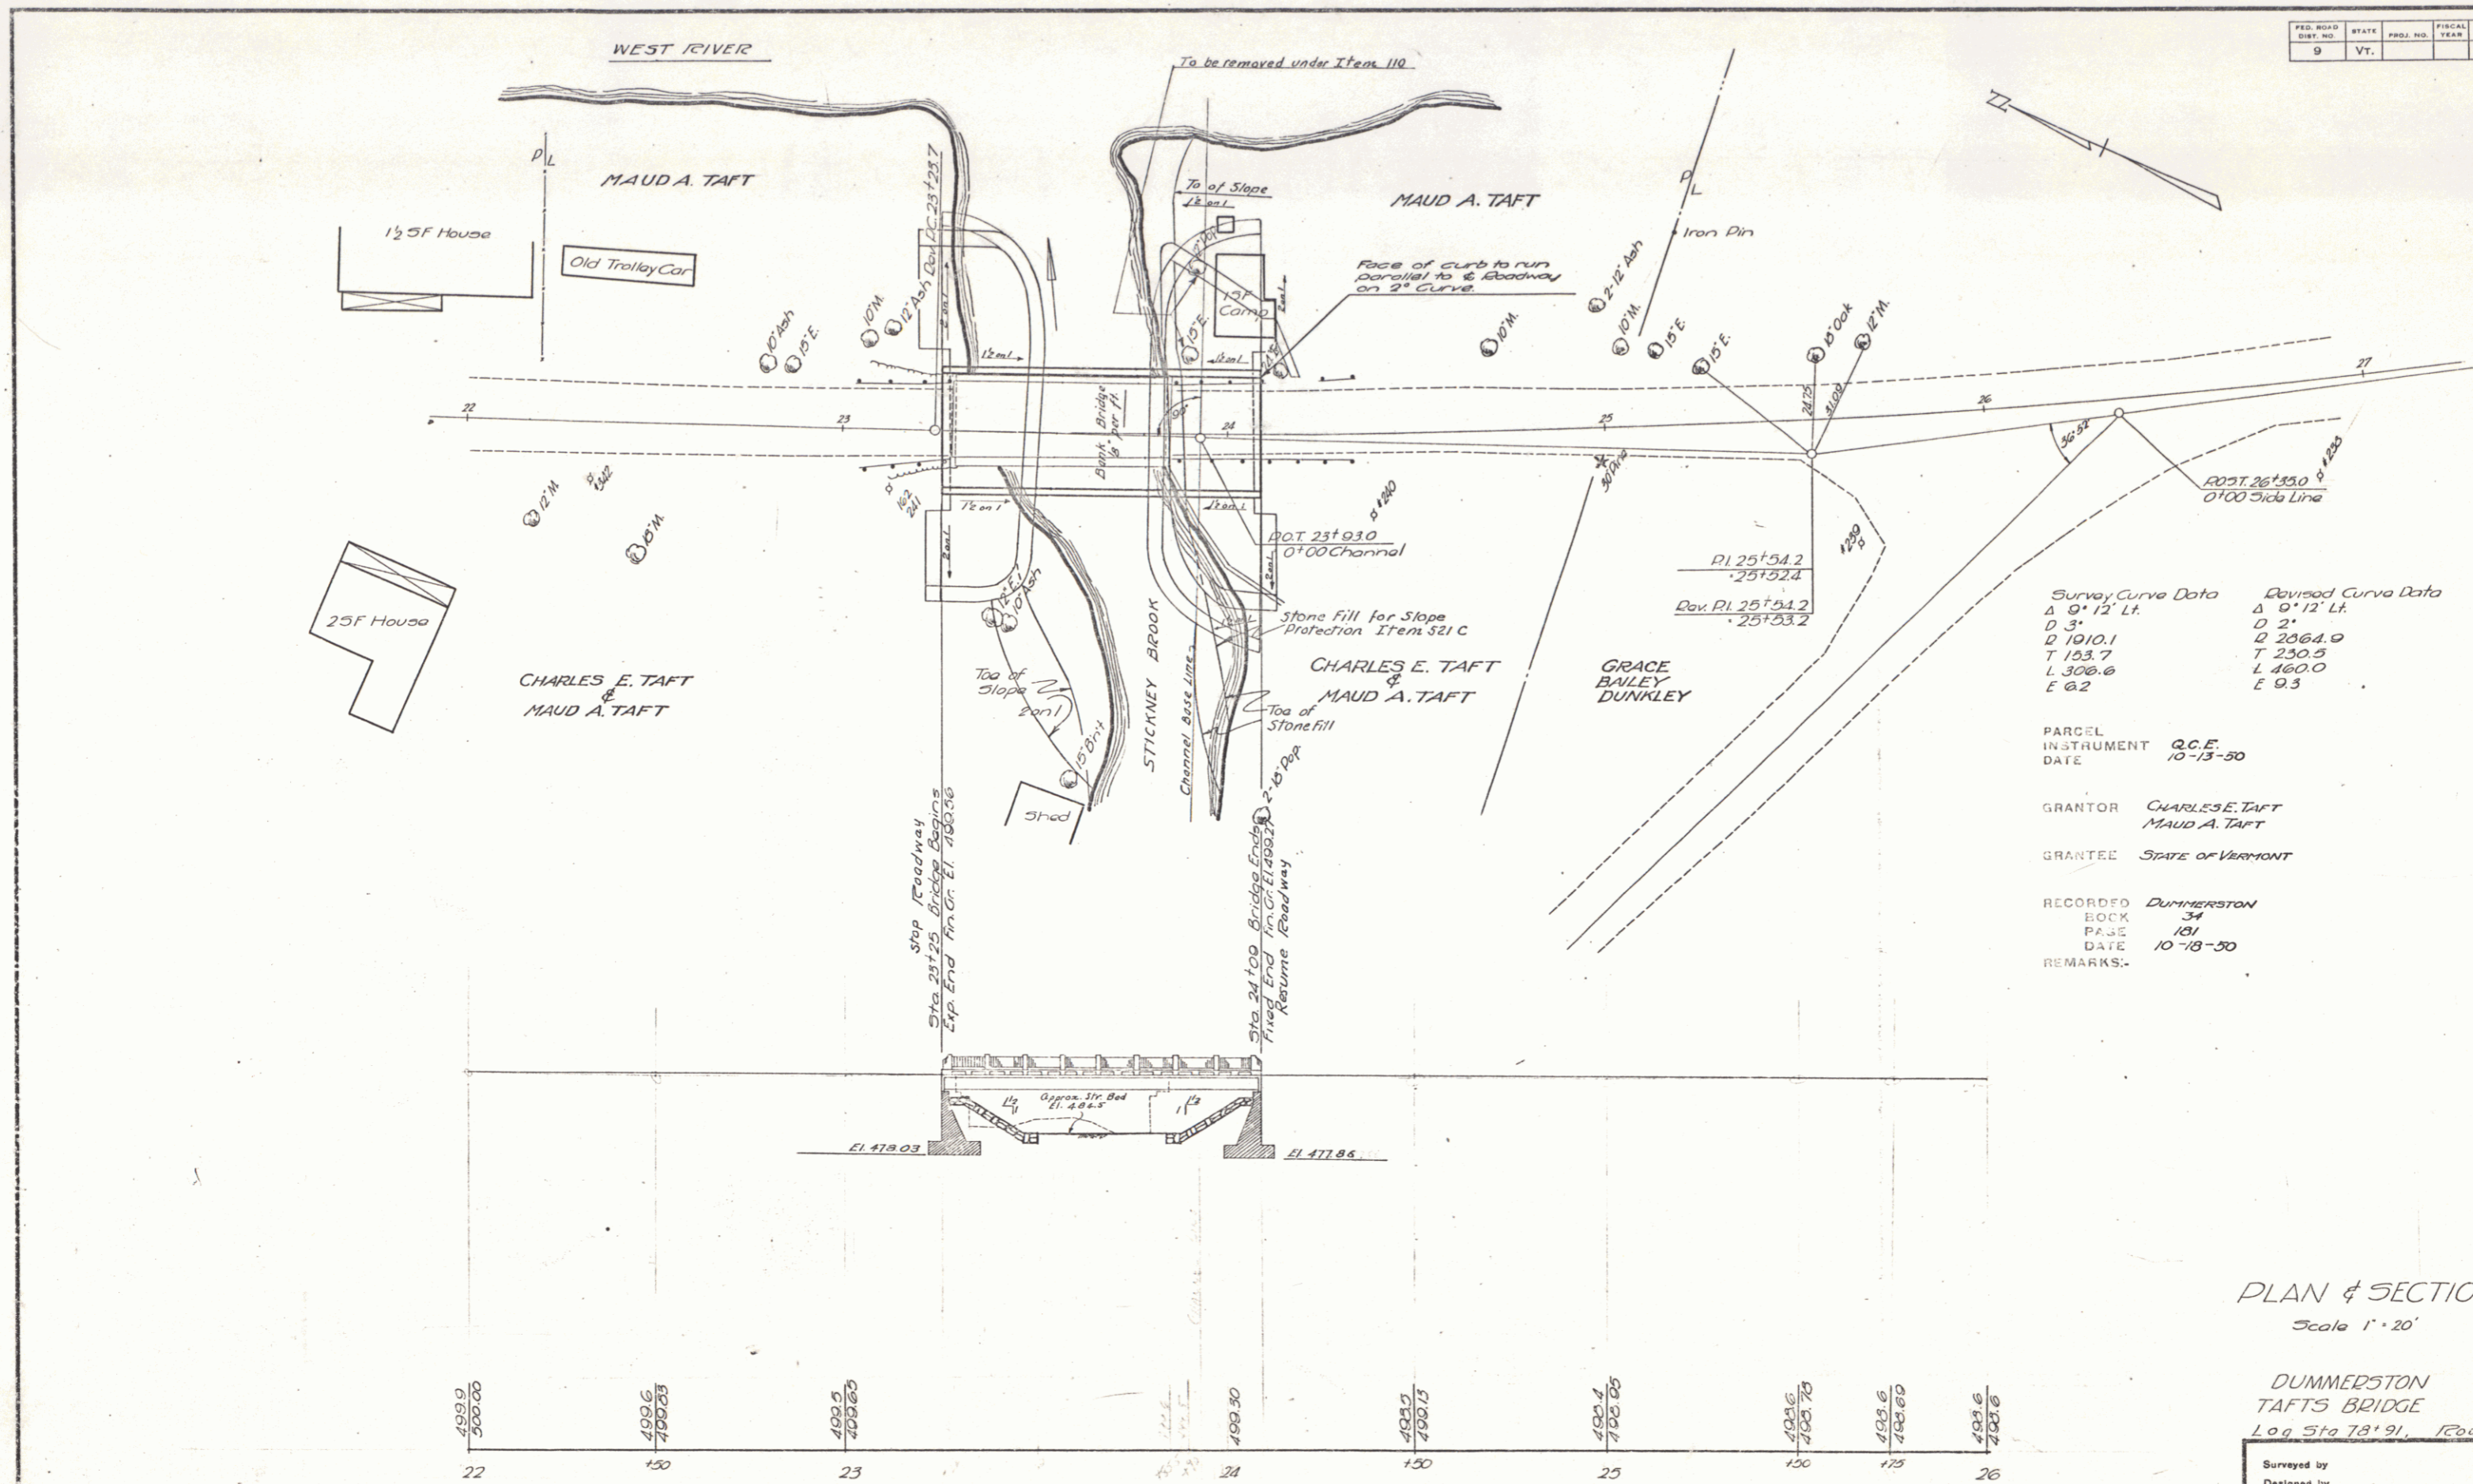

Survey Curve Data	Revised Curve Data
Δ 9° 12' Lt.	Δ 0° 12' Lt.
D 3'	D 2'
Q 1010.1	Q 2064.0
T 230.5	T 230.5
L 308.6	L 160.0
E 0.2	E 9.3

PARCEL INSTRUMENT DATE
 Q.C.E.
 10-13-50

GRANTOR CHARLES E. TAFT
 MAUD A. TAFT

GRANTEE STATE OF VERMONT

RECORDED DUMMERSTON
 BOOK 34
 PAGE 181
 DATE 10-18-50

REMARKS:

PLAN & SECTION
 Scale 1" = 20'

DUMMERSTON
 TAFTS BRIDGE
 Log Sta 78+91, Route 30

Surveyed by		Filed
Designed by		
Drawn by	ETB-HAS	
Traced by	HAS	
Checked by	SN	
Series	5 No. 39(1)	
	Sheet 10 of 25	