

PROPOSED

LAND TO BE ACQUIRED BY STATE OF VERMONT
FROM SYLVIO L. & MARY M. FORRETT

MP 0180

LAND FORMERLY TRANSFERRED FROM AOT
TO VERMONT FISH & GAME BY EXEC. ORDER
6/14/74 AND RECORDED IN BK 43/279

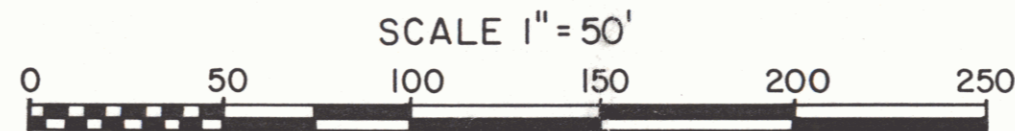
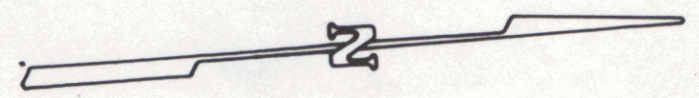
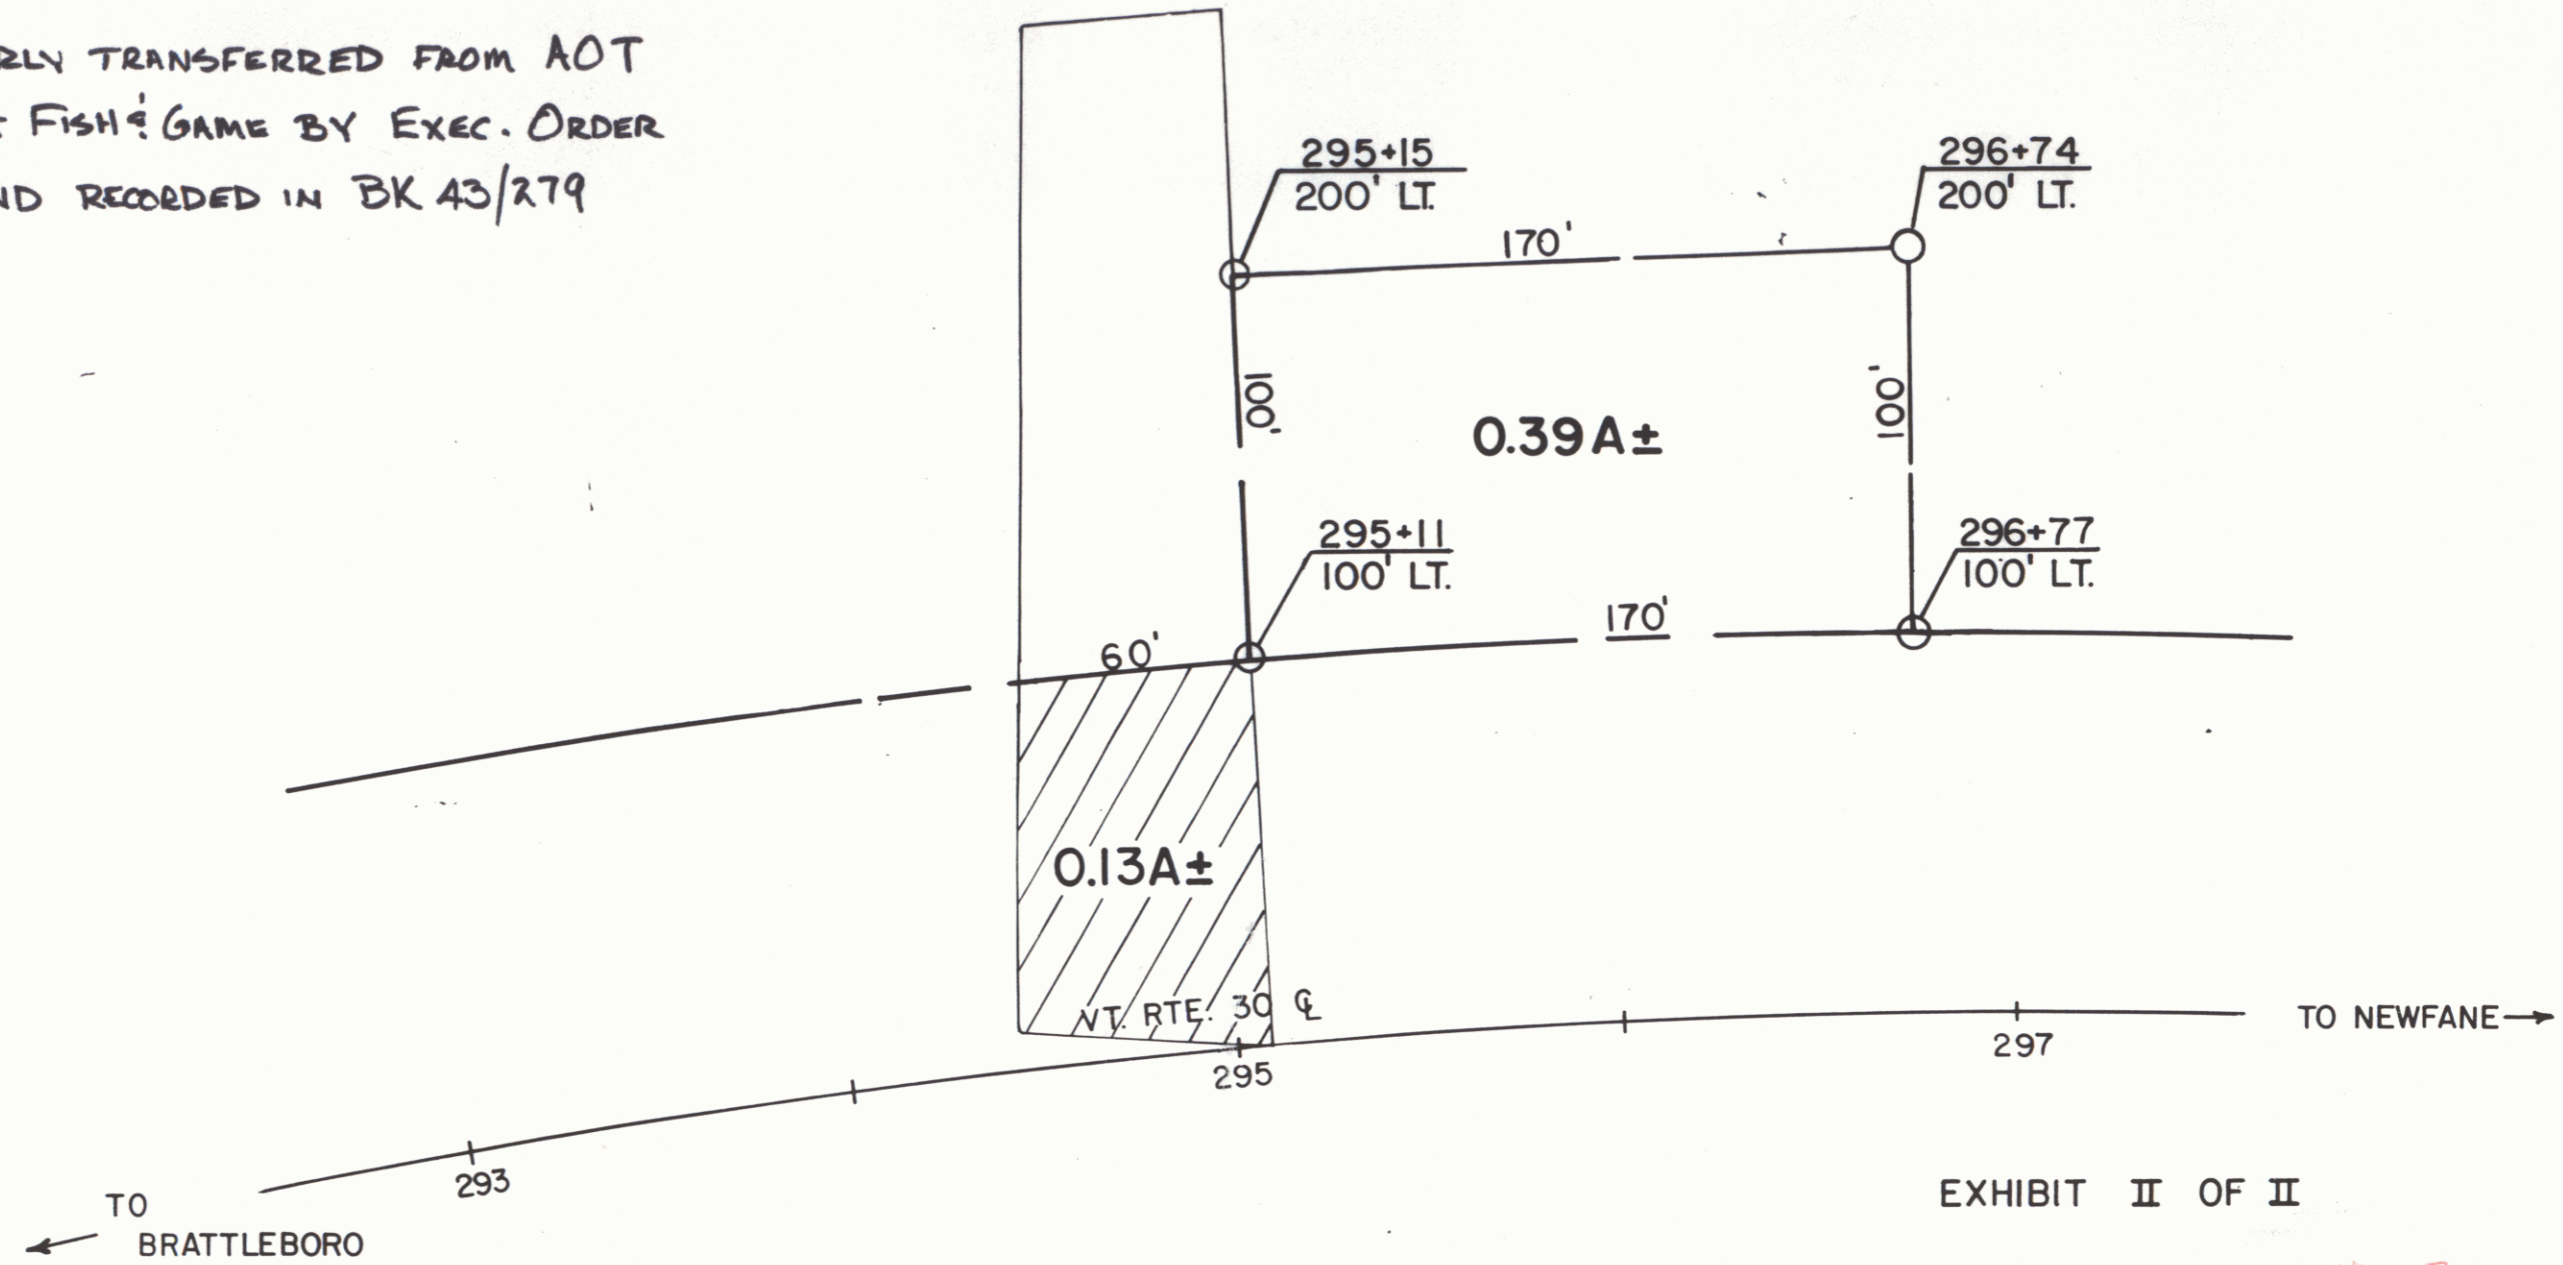


EXHIBIT II OF II

REF. SHEET NO. 28 *VT 30*

STATE OF VERMONT
AGENCY OF TRANSPORTATION

TOWN OF DUMMERSTON

PROJECT DUMMERSTON S0119(2) *5*
APPROX SCALE 50' DATE 10/28/81 DRAWN BY FJM